


F.A. RTE.	SECTION	COUNTY	TOTAL SHEETS	SHEET NO.
337	19R-1	LAKE	800	99
STA.	TO STA.			
FED. ROAD DIST. NO.	ILLINOIS FED. AID PROJECT			



60997

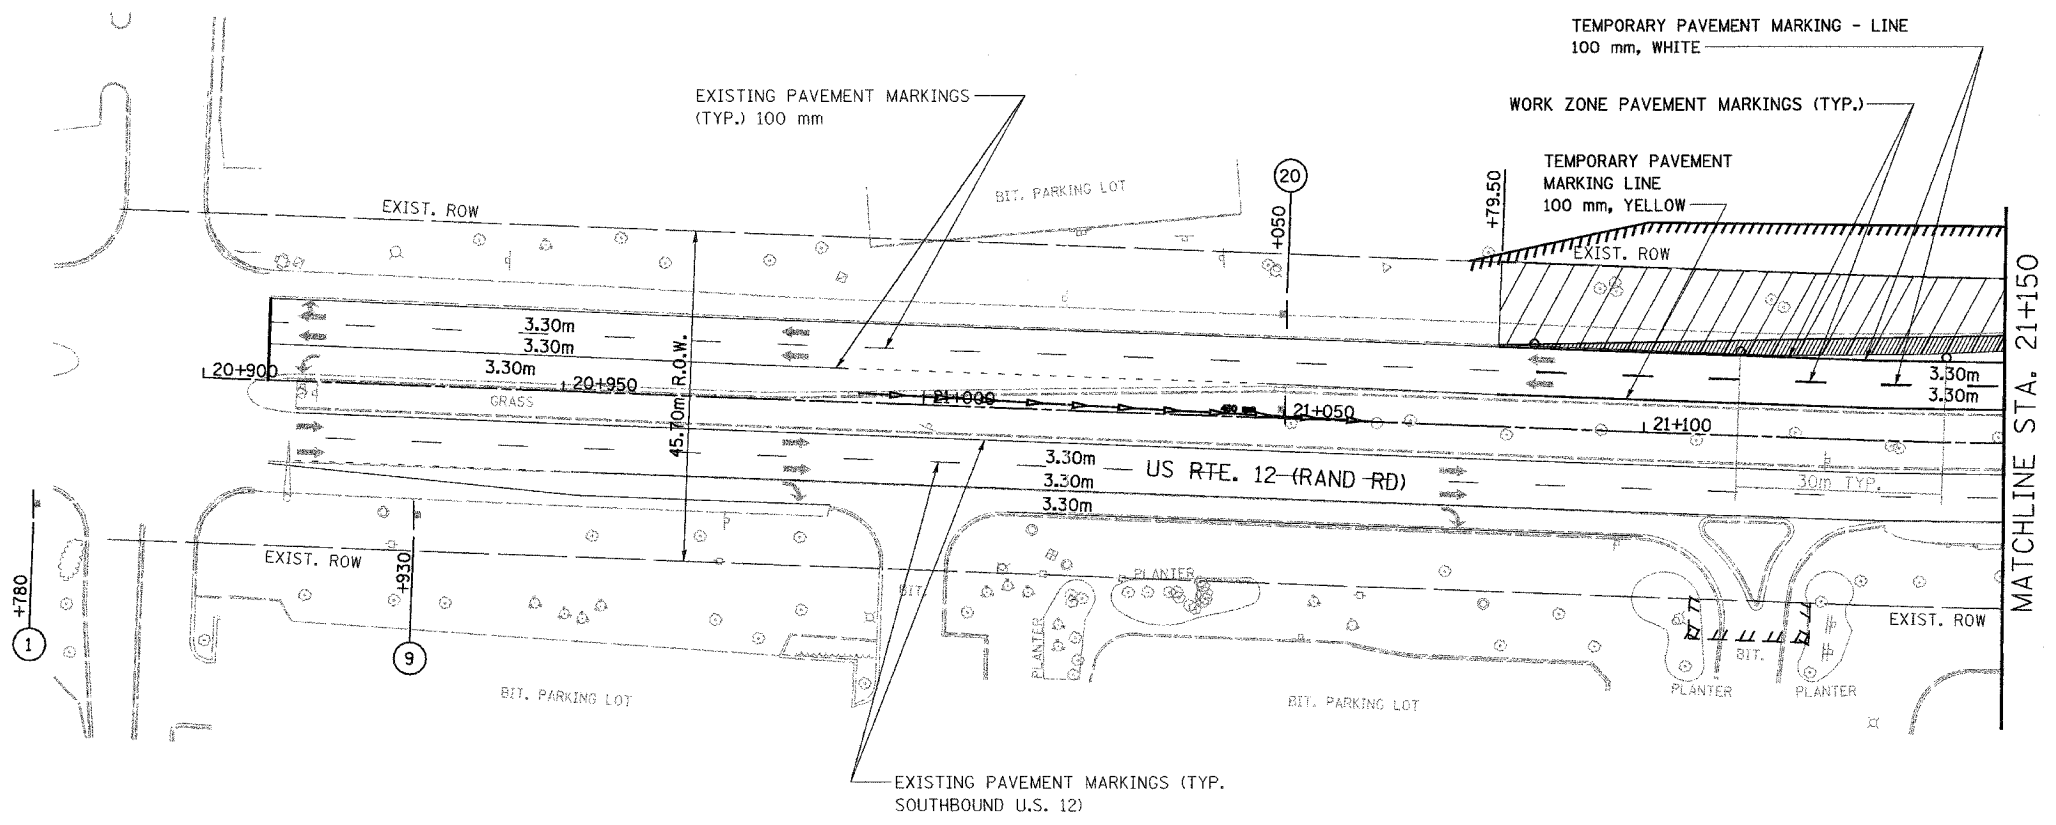

LEGEND

- CONSTRUCTION WORK ZONE
- TEMPORARY PAVEMENT CONSTRUCTED DURING THIS STAGE

NOTE: SKIP DASHES 9 m - 3 m (TYP.)

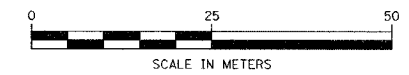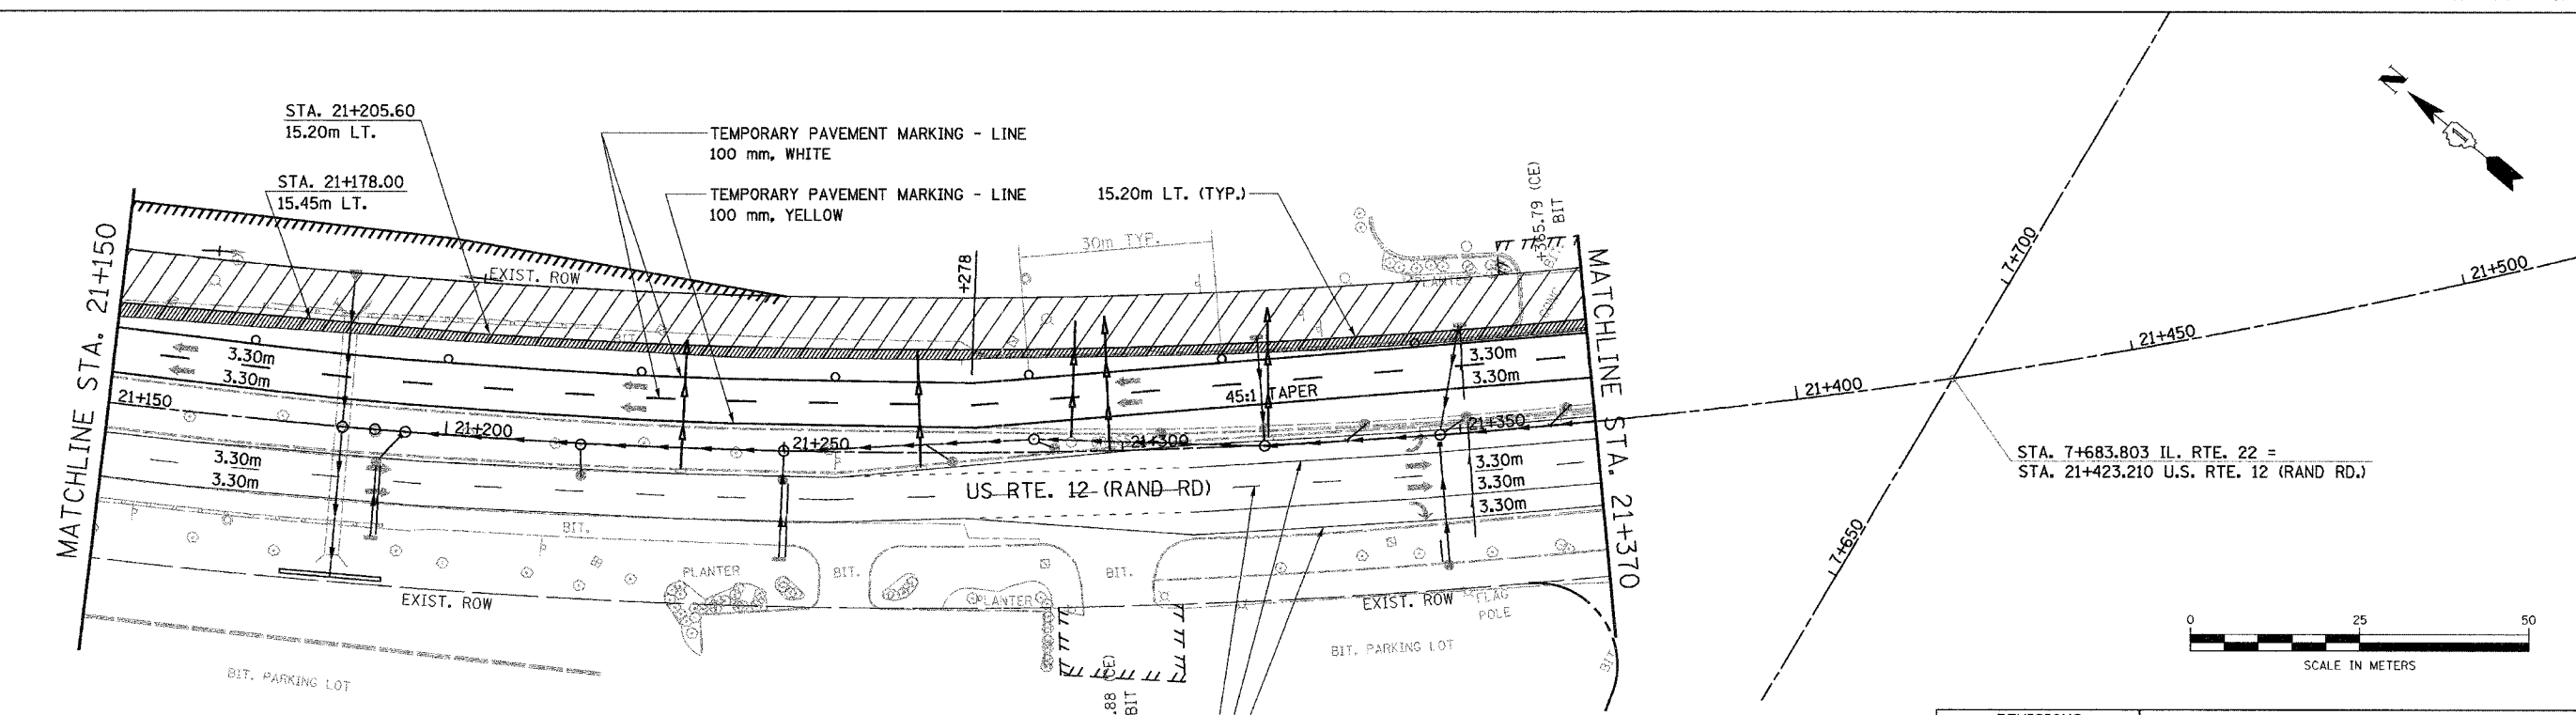

NOTE: SEE SHEET 60 FOR NOTES ON TEMP PAVEMENT MARKINGS

EXISTING PAVEMENT MARKINGS (TYP.) 100 mm (SOUTHBOUND U.S. 12)

NOTE: SKIP DASHES 9 m - 3 m (TYP.)

REVISIONS	
NAME	DATE

ILLINOIS DEPARTMENT OF TRANSPORTATION
 ILLINOIS ROUTE 22
 FROM US RTE 12 TO BUESCHING RD
 US ROUTE 12 (RAND RD.)
 MAINTENANCE OF TRAFFIC
 STA. 20+900 TO STA. 21+370
 STAGE 1A
 DRAWN BY EV
 CHECKED BY VMR
 DATE 7/21/04