



F.A. RTE.	SECTION	COUNTY	TOTAL SHEETS	SHEET NO.
337	19R-1	LAKE	800	114
STA.	TO STA.			
FED. ROAD DIST. NO.	ILLINOIS FED. AID PROJECT			

NOTE: SIGN 49 TO BE COVERED WHEN NOT IN USE

#60997

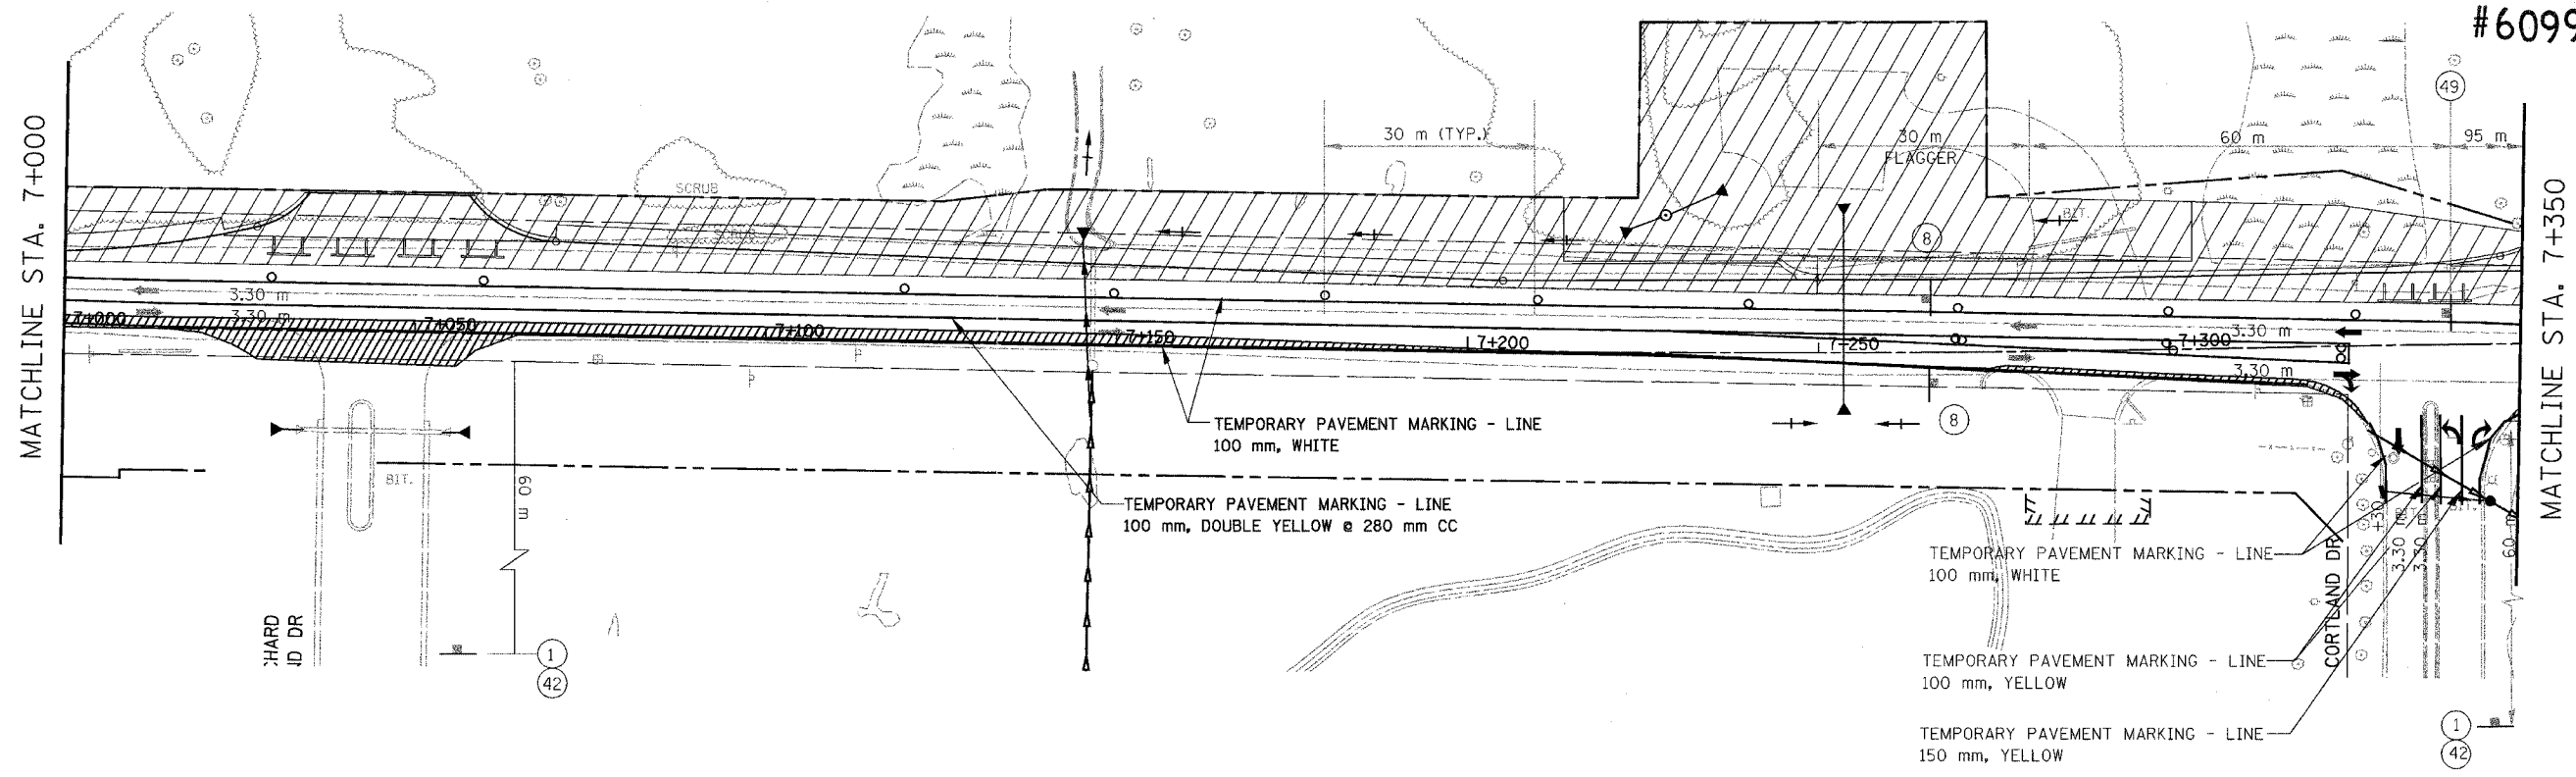

NOTE: SIGN 54 TO BE COVERED WHEN NOT IN USE

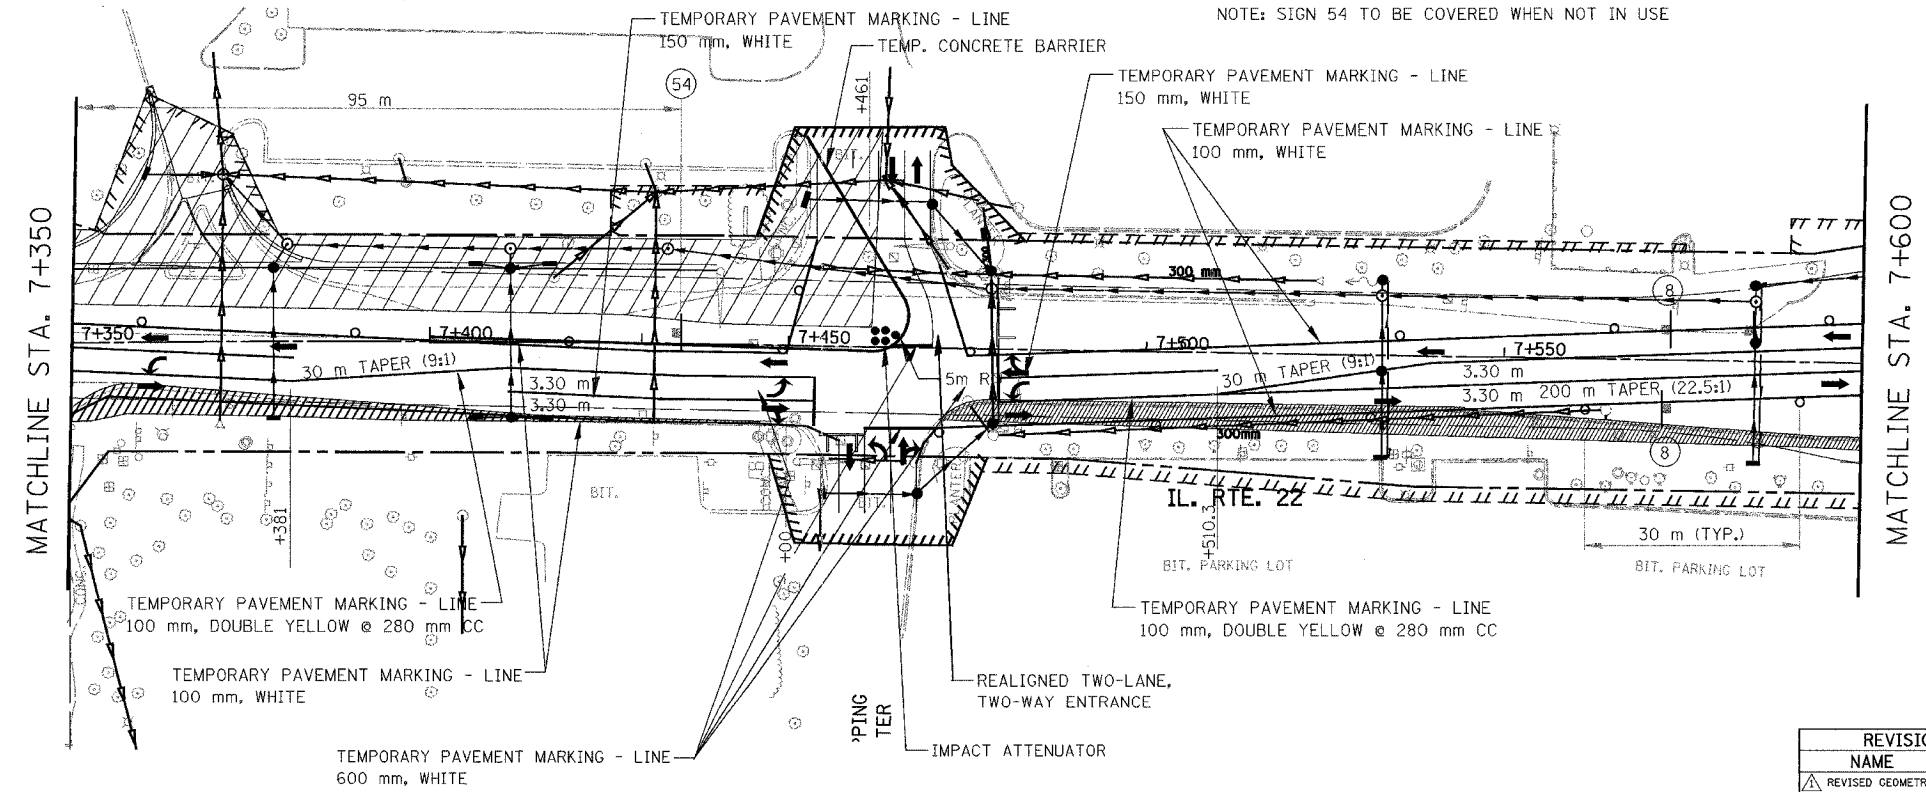

LEGEND

	TEMPORARY PAVEMENT
	CONSTRUCTION WORK ZONE
	PERMANENT BITUMINOUS BASE COURSE

REVISIONS

NAME	DATE
REVISOR	
DESIGNER	
CHECKER	
DATE	

ILLINOIS DEPARTMENT OF TRANSPORTATION
 ILLINOIS ROUTE 22
 FROM US RTE 12 TO BUESCHING RD
 MAINTENANCE OF TRAFFIC
 STA. 7+000 TO STA. 7+600
 STAGE 2A

DATE 7/21/04
 DRAWN BY DCS
 CHECKED BY SMK

NOTE : SEE SHEET 60 FOR NOTES ON TEMP PAVEMENT MARKINGS