
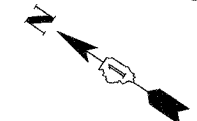


F.A. RTE.	SECTION	COUNTY	TOTAL SHEETS	SHEET NO.
337	19R-1	LAKE	800	117
STA.	TO STA.			
FED. ROAD DIST. NO.	ILLINOIS FED. AID PROJECT			



60997

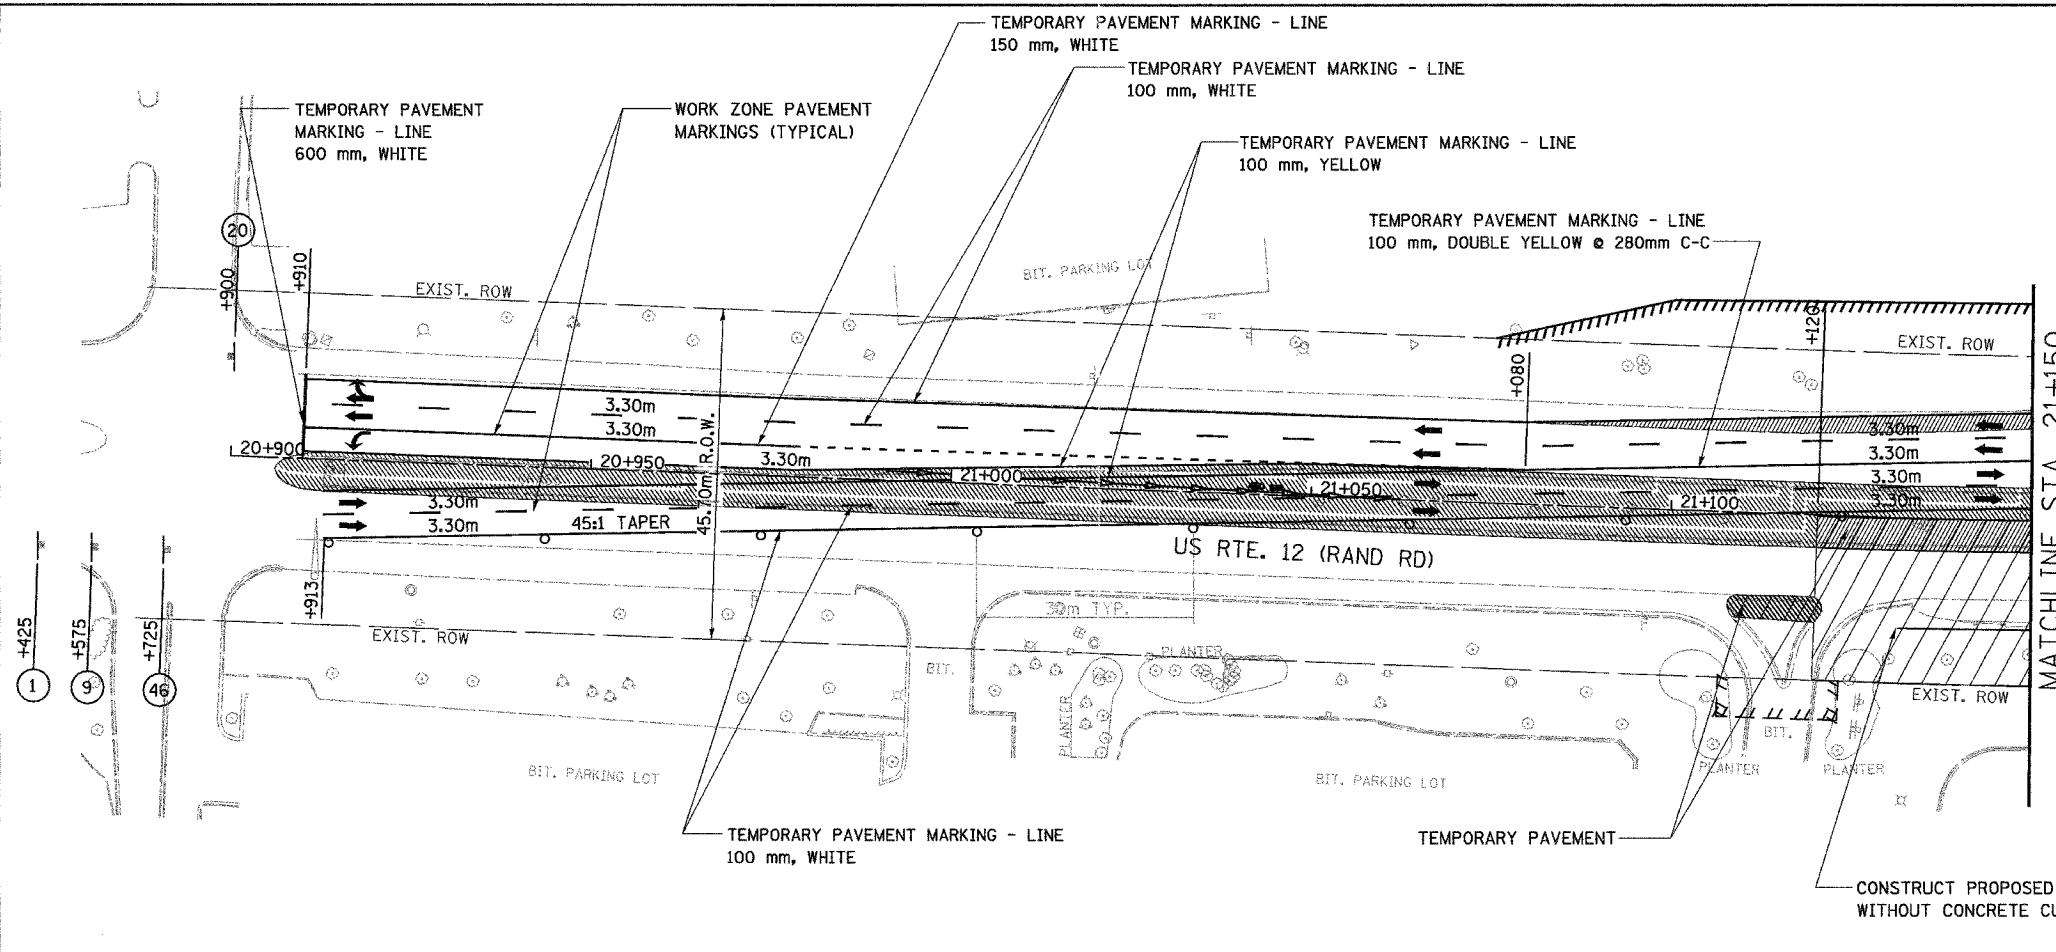


**LEGEND**

- CONSTRUCTION WORK ZONE
- TEMPORARY PAVEMENT CONSTRUCTED DURING THIS STAGE
- TEMPORARY PAVEMENT (CONSTRUCTED IN PREVIOUS STAGE)

NOTE: SKIP DASHES 9 m - 3 m (TYP.)

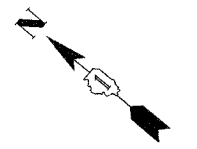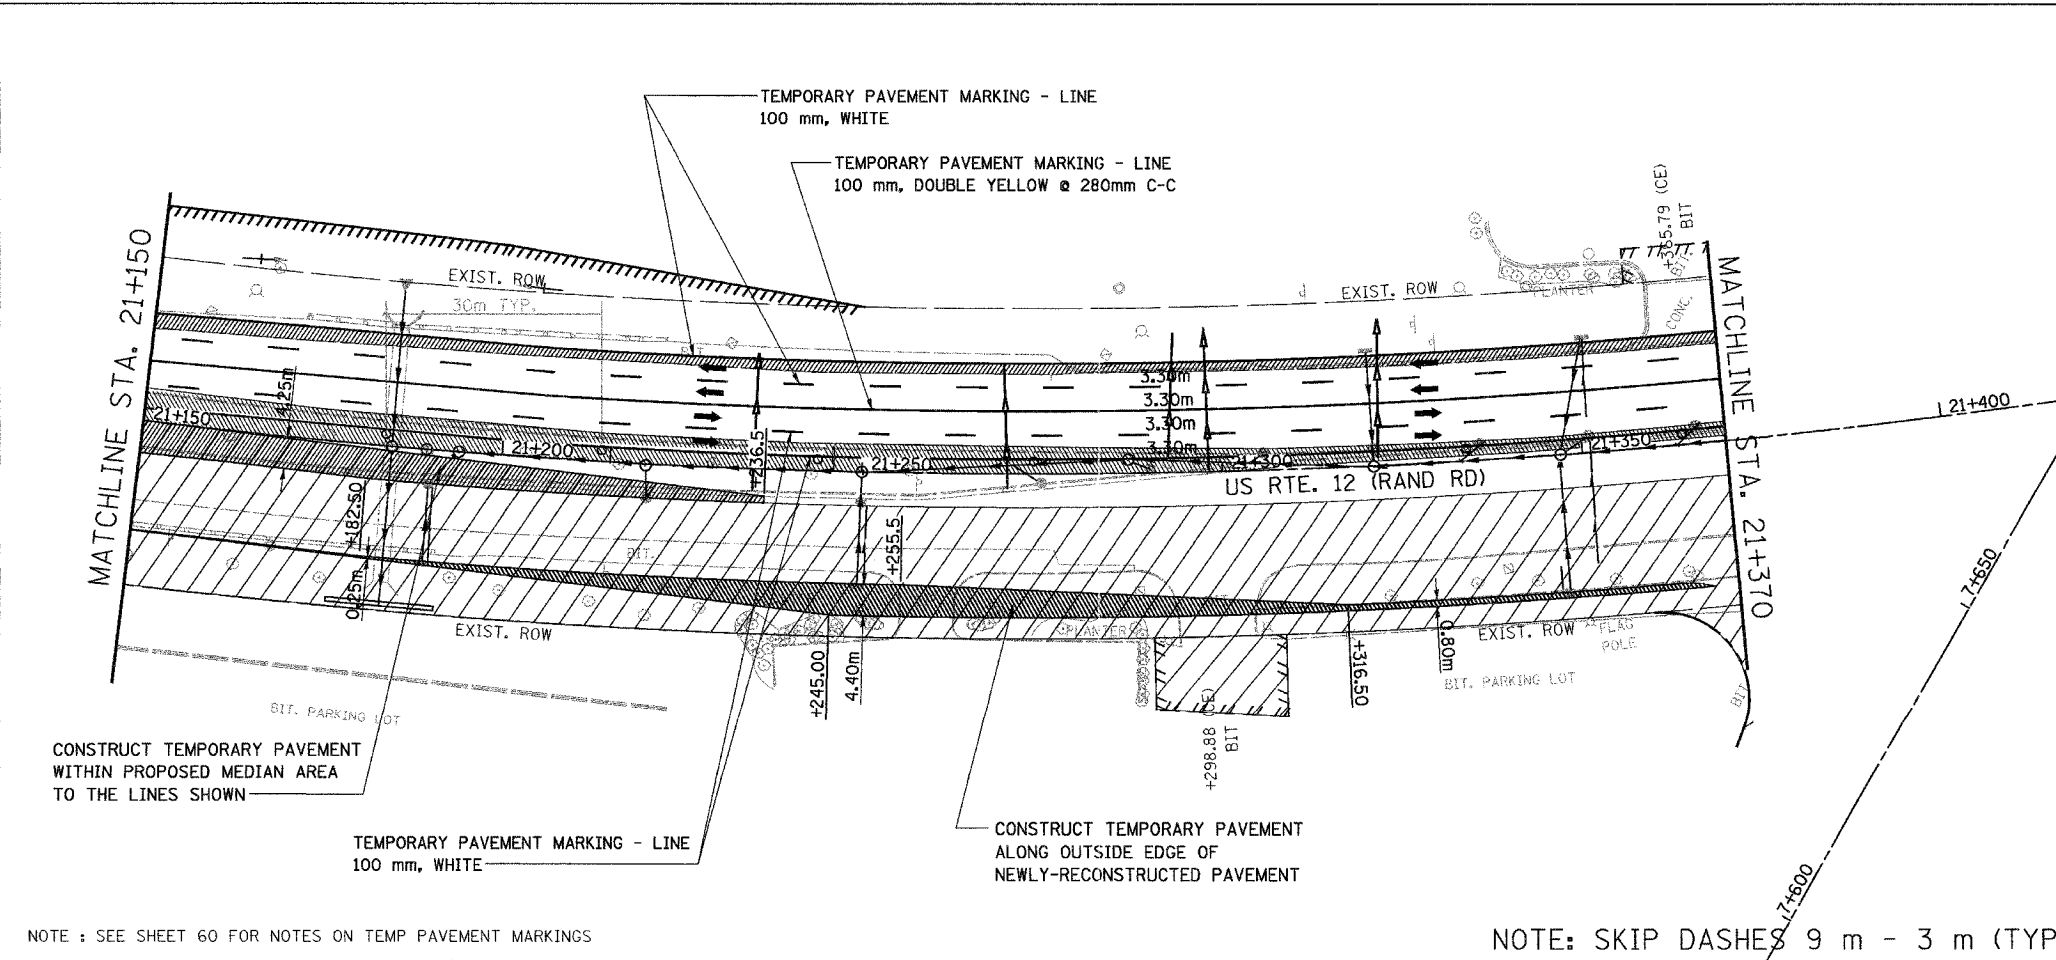

STA. 7+683.803 IL. RTE. 22 =  
STA. 21+423.210 U.S. RTE. 12 (RAND RD.)

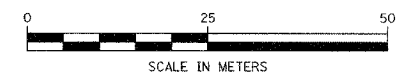

NOTE: SEE SHEET 60 FOR NOTES ON TEMP PAVEMENT MARKINGS

NOTE: SKIP DASHES 9 m - 3 m (TYP.)

REVISIONS	
NAME	DATE

ILLINOIS DEPARTMENT OF TRANSPORTATION  
ILLINOIS ROUTE 22  
FROM US RTE 12 TO BUESCHING RD  
US ROUTE 12 (RAND RD.)  
MAINTENANCE OF TRAFFIC  
STA. 20+900 TO STA. 21+370  
STAGE 2A & 2B  
DRAWN BY EV  
CHECKED BY VMR  
DATE 7/21/04