


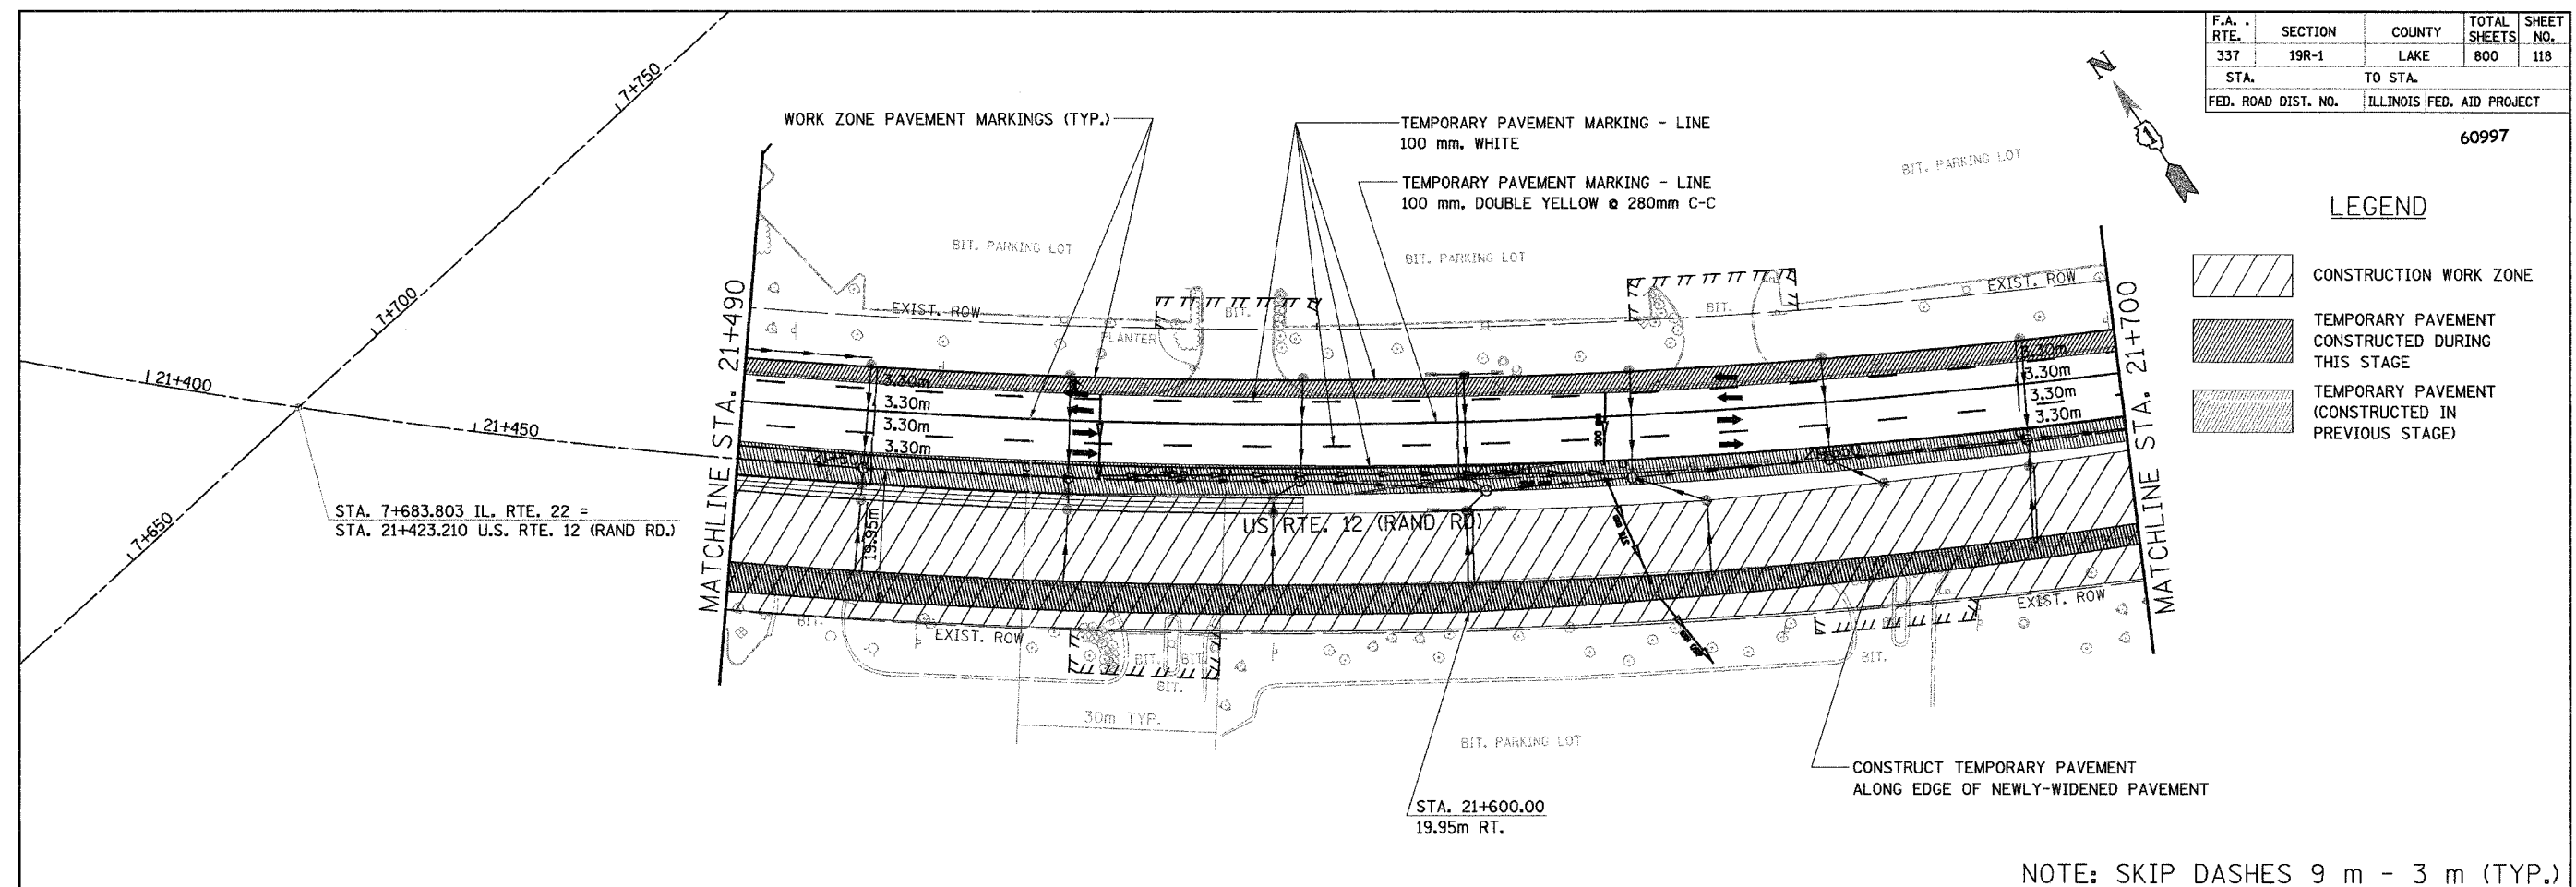


F.A. RTE.	SECTION	COUNTY	TOTAL SHEETS	SHEET NO.
337	19R-1	LAKE	800	118
STA.	TO STA.			
FED. ROAD DIST. NO.	ILLINOIS FED. AID PROJECT			


60997

**LEGEND**

-  CONSTRUCTION WORK ZONE
-  TEMPORARY PAVEMENT CONSTRUCTED DURING THIS STAGE
-  TEMPORARY PAVEMENT (CONSTRUCTED IN PREVIOUS STAGE)



NOTE: SKIP DASHES 9 m - 3 m (TYP.)

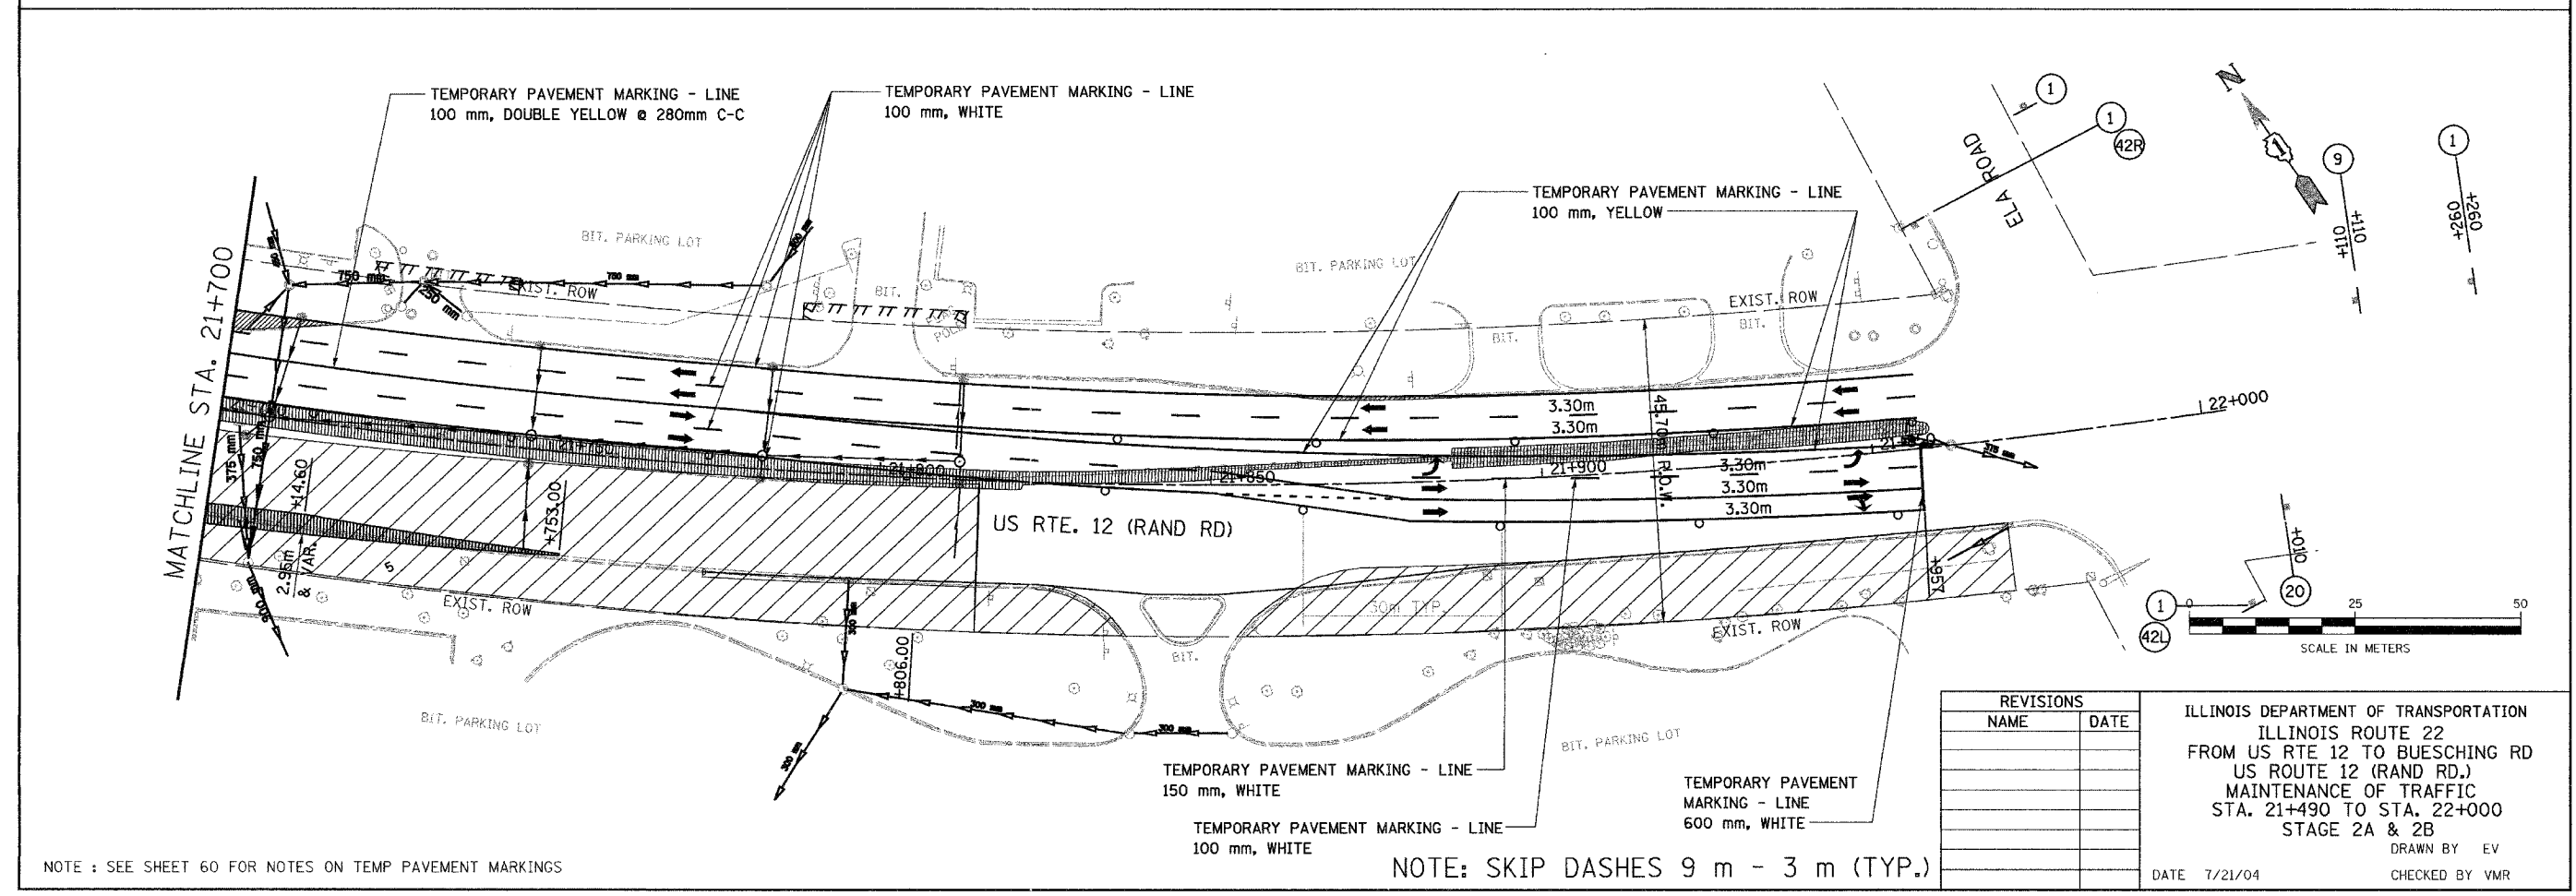

NOTE: SEE SHEET 60 FOR NOTES ON TEMP PAVEMENT MARKINGS

NOTE: SKIP DASHES 9 m - 3 m (TYP.)

REVISIONS	
NAME	DATE

ILLINOIS DEPARTMENT OF TRANSPORTATION  
 ILLINOIS ROUTE 22  
 FROM US RTE 12 TO BUESCHING RD  
 US ROUTE 12 (RAND RD.)  
 MAINTENANCE OF TRAFFIC  
 STA. 21+490 TO STA. 22+000  
 STAGE 2A & 2B  
 DRAWN BY EV  
 CHECKED BY VMR  
 DATE 7/21/04