

F.A. RTE.	SECTION	COUNTY	TOTAL SHEETS	SHEET NO.
337	19R-1	LAKE	800	119
STA.		TO STA.		
FED. ROAD DIST. NO.		ILLINOIS FED. AID PROJECT		

60997



STAGE 2B WEST OVERALL

CONSTRUCTION:

1. CONSTRUCT CONCRETE LANES FOR NORTHWEST QUADRANT OF IL RTE. 22/U.S. RTE. 12 INTERSECTION
2. CONTINUE CONSTRUCTION ON U.S. RTE.12 AS SHOWN IN STAGE 2A.

TRAFFIC:

MAINTAIN 2-LANE THRU TRAFFIC EACH WAY ON U.S. RTE. 12 USING TEMPORARY PAVEMENT ALONG N.B. LANES AS SHOWN IN STAGE 2A.
 MAINTAIN TRAFFIC ON IL RTE. 22 ALONG TEMP PAVEMENT CONSTRUCTED ALONG E.B. LANES IN STAGE 1B.

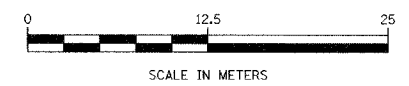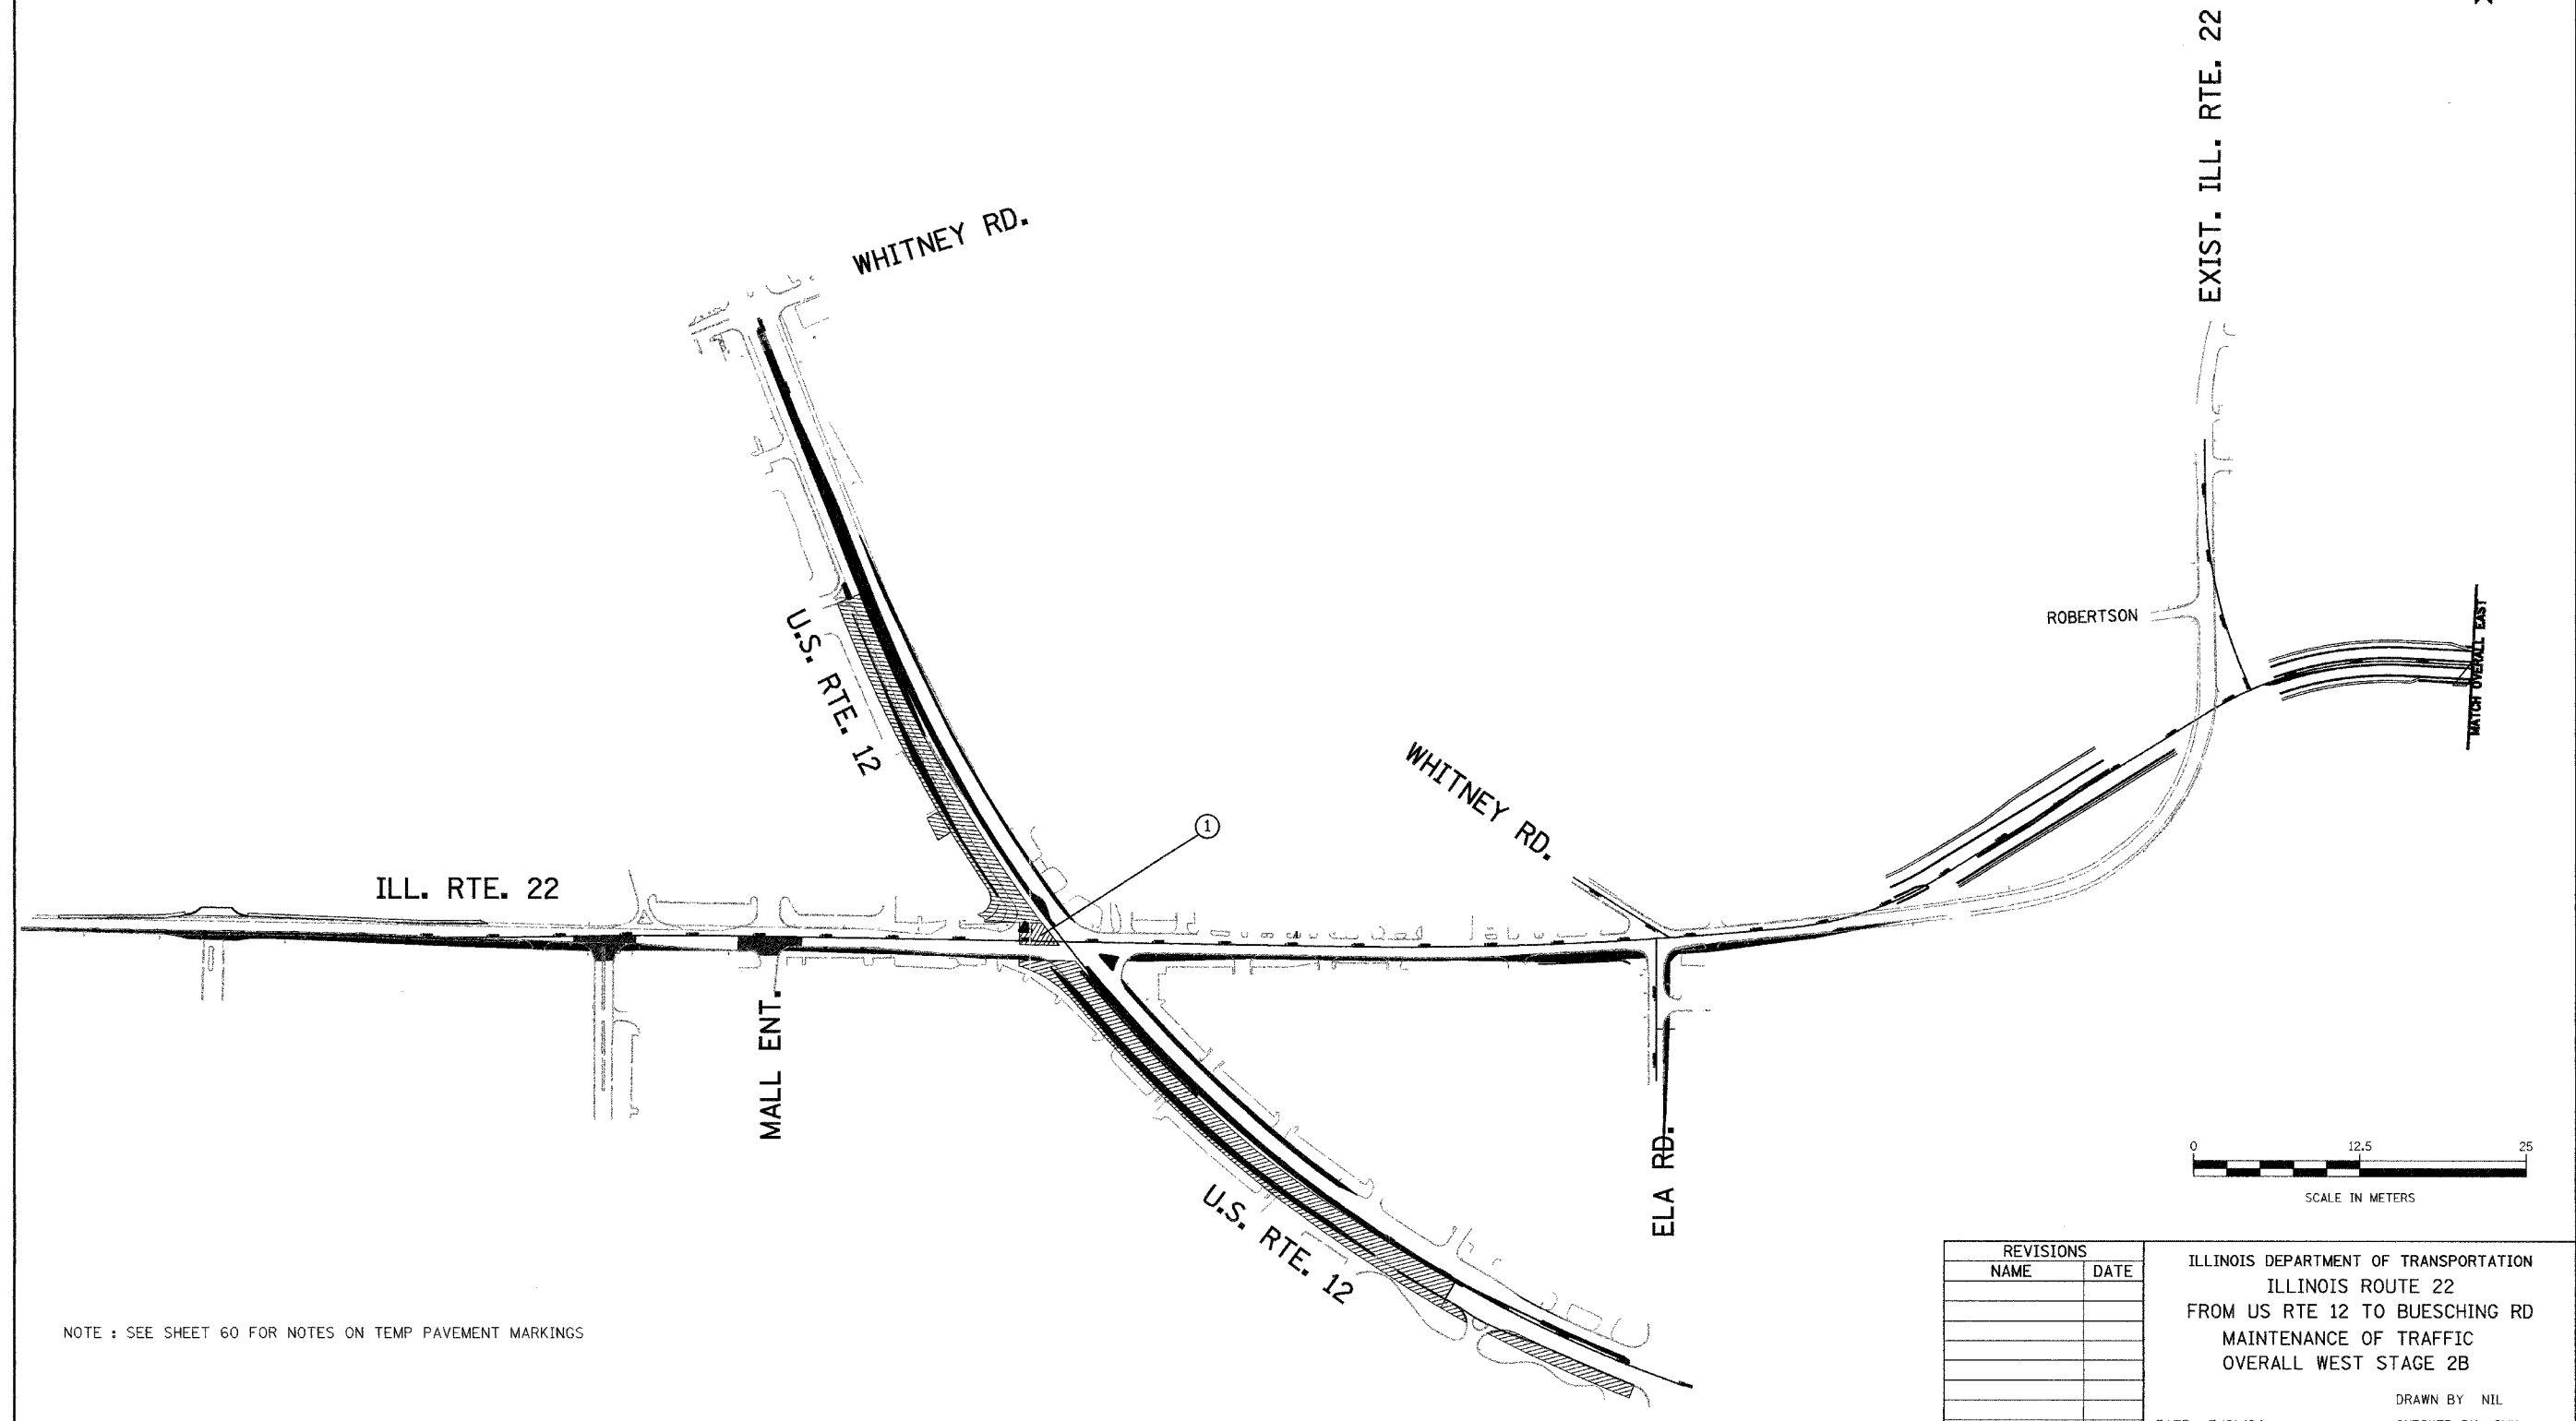

NOTE : SEE SHEET 60 FOR NOTES ON TEMP PAVEMENT MARKINGS

REVISIONS	
NAME	DATE

ILLINOIS DEPARTMENT OF TRANSPORTATION
 ILLINOIS ROUTE 22
 FROM US RTE 12 TO BUESCHING RD
 MAINTENANCE OF TRAFFIC
 OVERALL WEST STAGE 2B

DATE 7/21/04

DRAWN BY NIL
 CHECKED BY SMK