

F.A. RTE.	SECTION	COUNTY	TOTAL SHEETS	SHEET NO.
337	19R-1	LAKE	800	129
STA.		TO STA.		
FED. ROAD DIST. NO.		ILLINOIS FED. AID PROJECT		

#60997




STAGE 3A WEST OVERALL

**CONSTRUCTION:**

1. CONSTRUCT PROPOSED N.B. CONCRETE LANES ALONG U.S. RTE. 12 INCLUDING CURB AND GUTTER AND ENTRANCES.
2. CONSTRUCT PROPOSED S.B. CONCRETE TURN LANES AND RAISED MEDIAN ALONG U.S. RTE. 12.
3. CONSTRUCT CURB AND GUTTER ALONG E. SIDE OF U.S. RTE. 12.
4. CONSTRUCT ISLAND AT S.E. QUAD U.S. RTE. 12 AND IL RTE. 22.
5. CONSTRUCT FINAL SURFACE COURSE ALONG REMAINING PORTION OF BITUMINOUS WIDENING AREA ON IL RTE. 22.
6. CONSTRUCT CONCRETE LANES FOR SOUTHEAST QUADRANT OF IL RTE. 22/U.S. RTE. 12 INTERSECTION.

**TRAFFIC:**

MAINTAIN 2-LANE THRU TRAFFIC EACH WAY ON U.S. 12 USING TEMPORARY PAVEMENT ALONG S.B. LANES.  
 MAINTAIN TRAFFIC ON IL RTE. 22 ALONG TEMPORARY PAVEMENT CONSTRUCTED ALONG E.B. LANES IN STAGE 1B.  
 MAINTAIN TRAFFIC DURING FINAL SURFACE COURSE CONSTRUCTION UTILIZING ONE LANE TRAFFIC AND FLAGGING OPERATIONS DURING OFF PEAK HOURS.  
 SHIFT TRAFFIC TO NORTHERN EDGE OF IL RTE. 22 PAVEMENT NEAR U.S. RTE. 12 INTERSECTION.  
 SHIFT BACK TO TEMPORARY PAVEMENT WIDENING EAST OF U.S. RTE. 12 INTERSECTION.  
 SEE MOT PLANS.

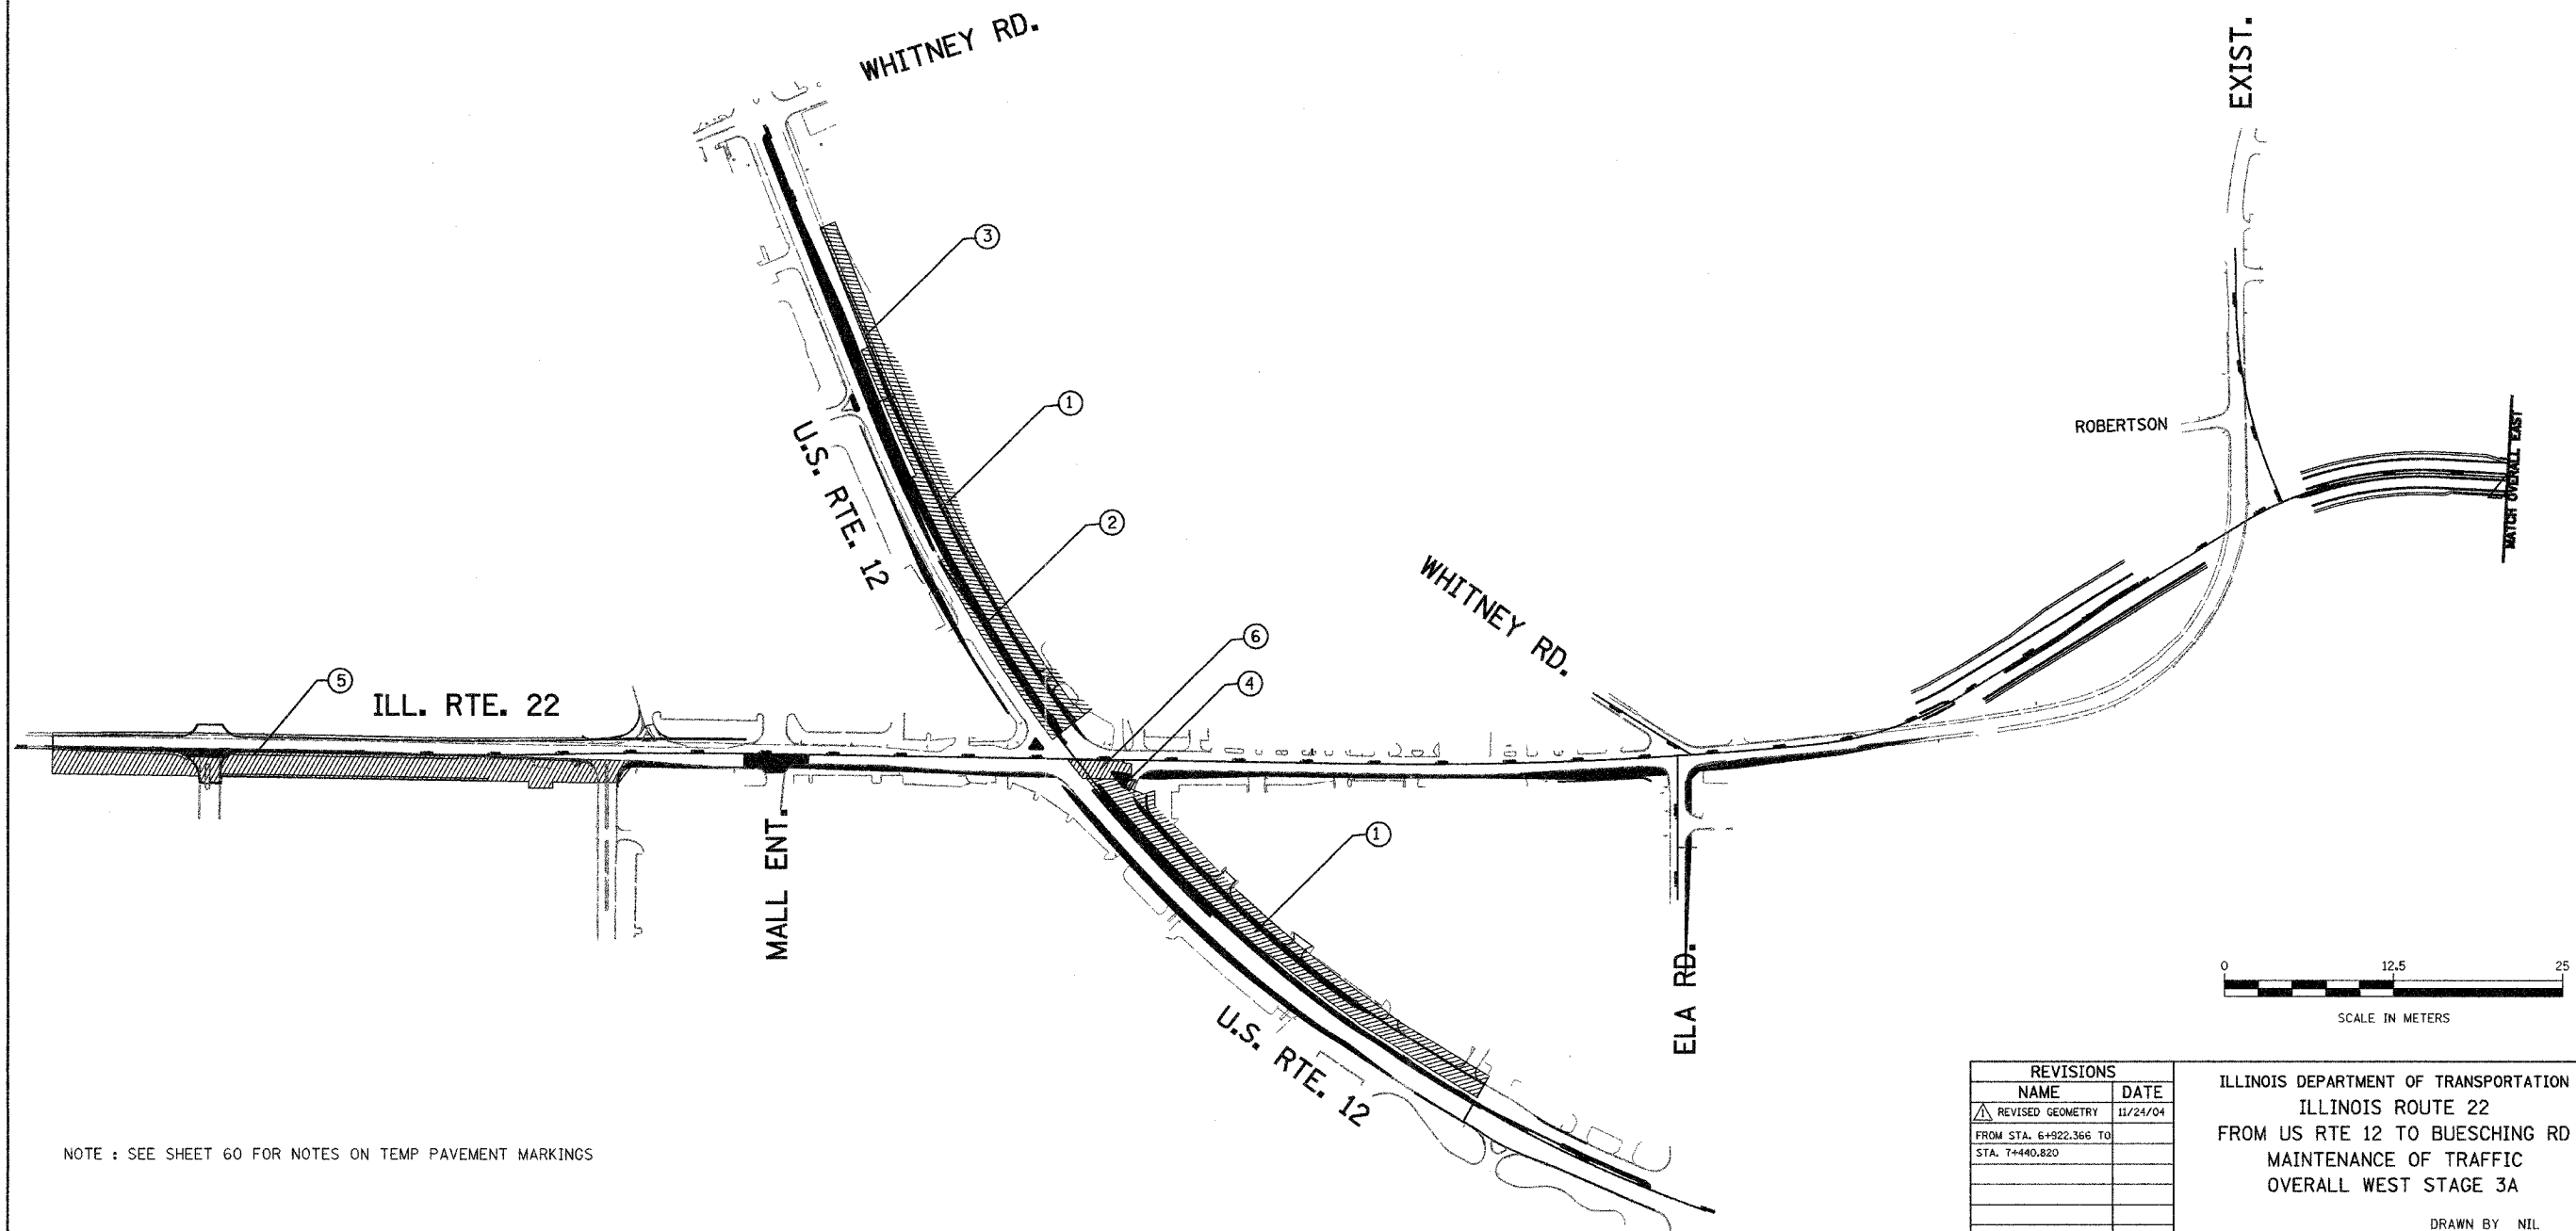

NOTE : SEE SHEET 60 FOR NOTES ON TEMP PAVEMENT MARKINGS

REVISIONS	
NAME	DATE
△ REVISED GEOMETRY	11/24/04
FROM STA. 6+922.366 TO STA. 7+440.820	

ILLINOIS DEPARTMENT OF TRANSPORTATION  
 ILLINOIS ROUTE 22  
 FROM US RTE 12 TO BUESCHING RD  
 MAINTENANCE OF TRAFFIC  
 OVERALL WEST STAGE 3A

DATE 7/21/04  
 DRAWN BY NIL  
 CHECKED BY SMK