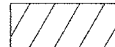

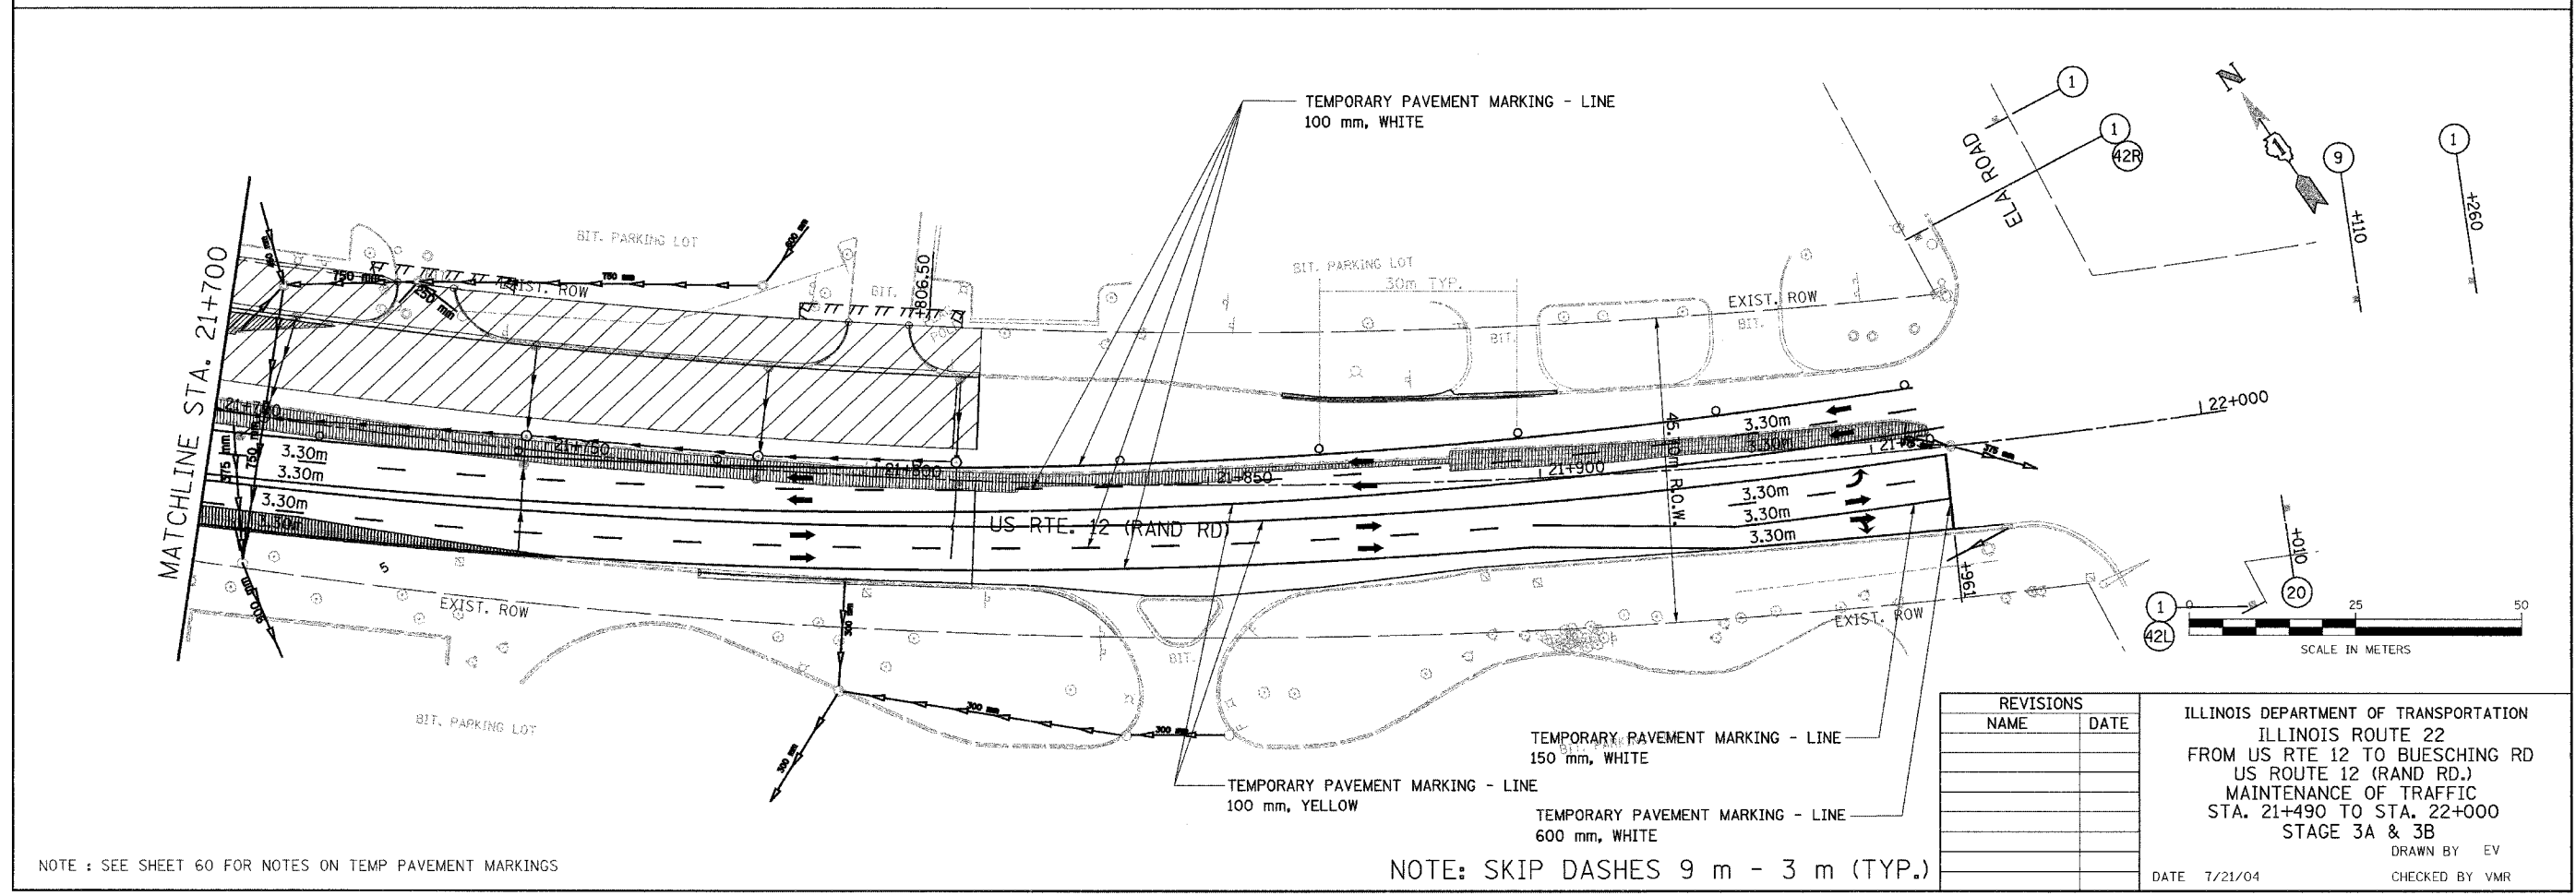
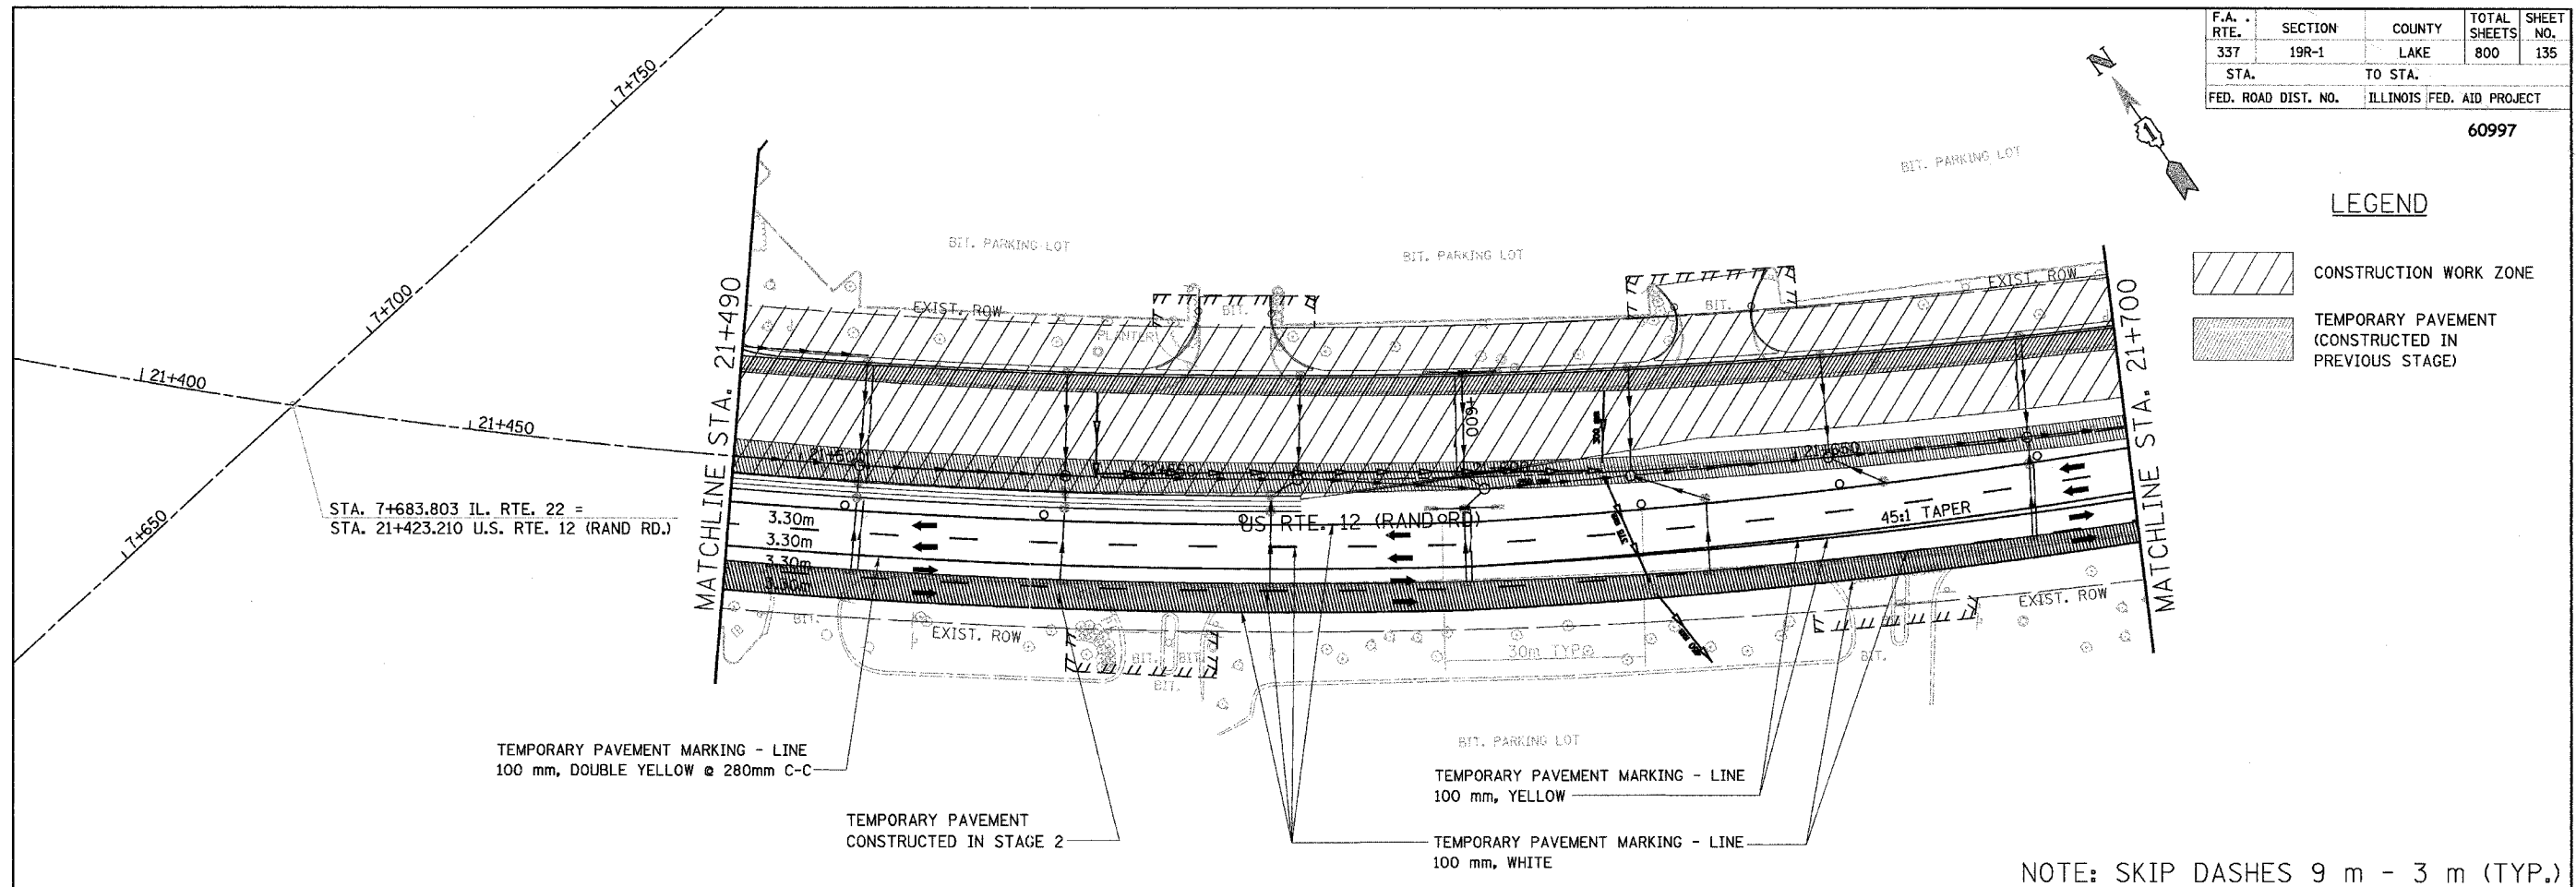


F.A. RTE.	SECTION	COUNTY	TOTAL SHEETS	SHEET NO.
337	19R-1	LAKE	800	135
STA.		TO STA.		
FED. ROAD DIST. NO.		ILLINOIS FED. AID PROJECT		

60997

LEGEND

-  CONSTRUCTION WORK ZONE
-  TEMPORARY PAVEMENT (CONSTRUCTED IN PREVIOUS STAGE)



REVISIONS	
NAME	DATE

ILLINOIS DEPARTMENT OF TRANSPORTATION
ILLINOIS ROUTE 22
FROM US RTE 12 TO BUESCHING RD
US ROUTE 12 (RAND RD.)
MAINTENANCE OF TRAFFIC
STA. 21+490 TO STA. 22+000
STAGE 3A & 3B
DRAWN BY EV
CHECKED BY VMR

DATE 7/21/04

