



F.A. RTE.	SECTION	COUNTY	TOTAL SHEETS	SHEET NO.
337	19R-1	LAKE	800	140
STA.	TO STA.			
FED. ROAD DIST. NO.	ILLINOIS FED. AID PROJECT			

60997

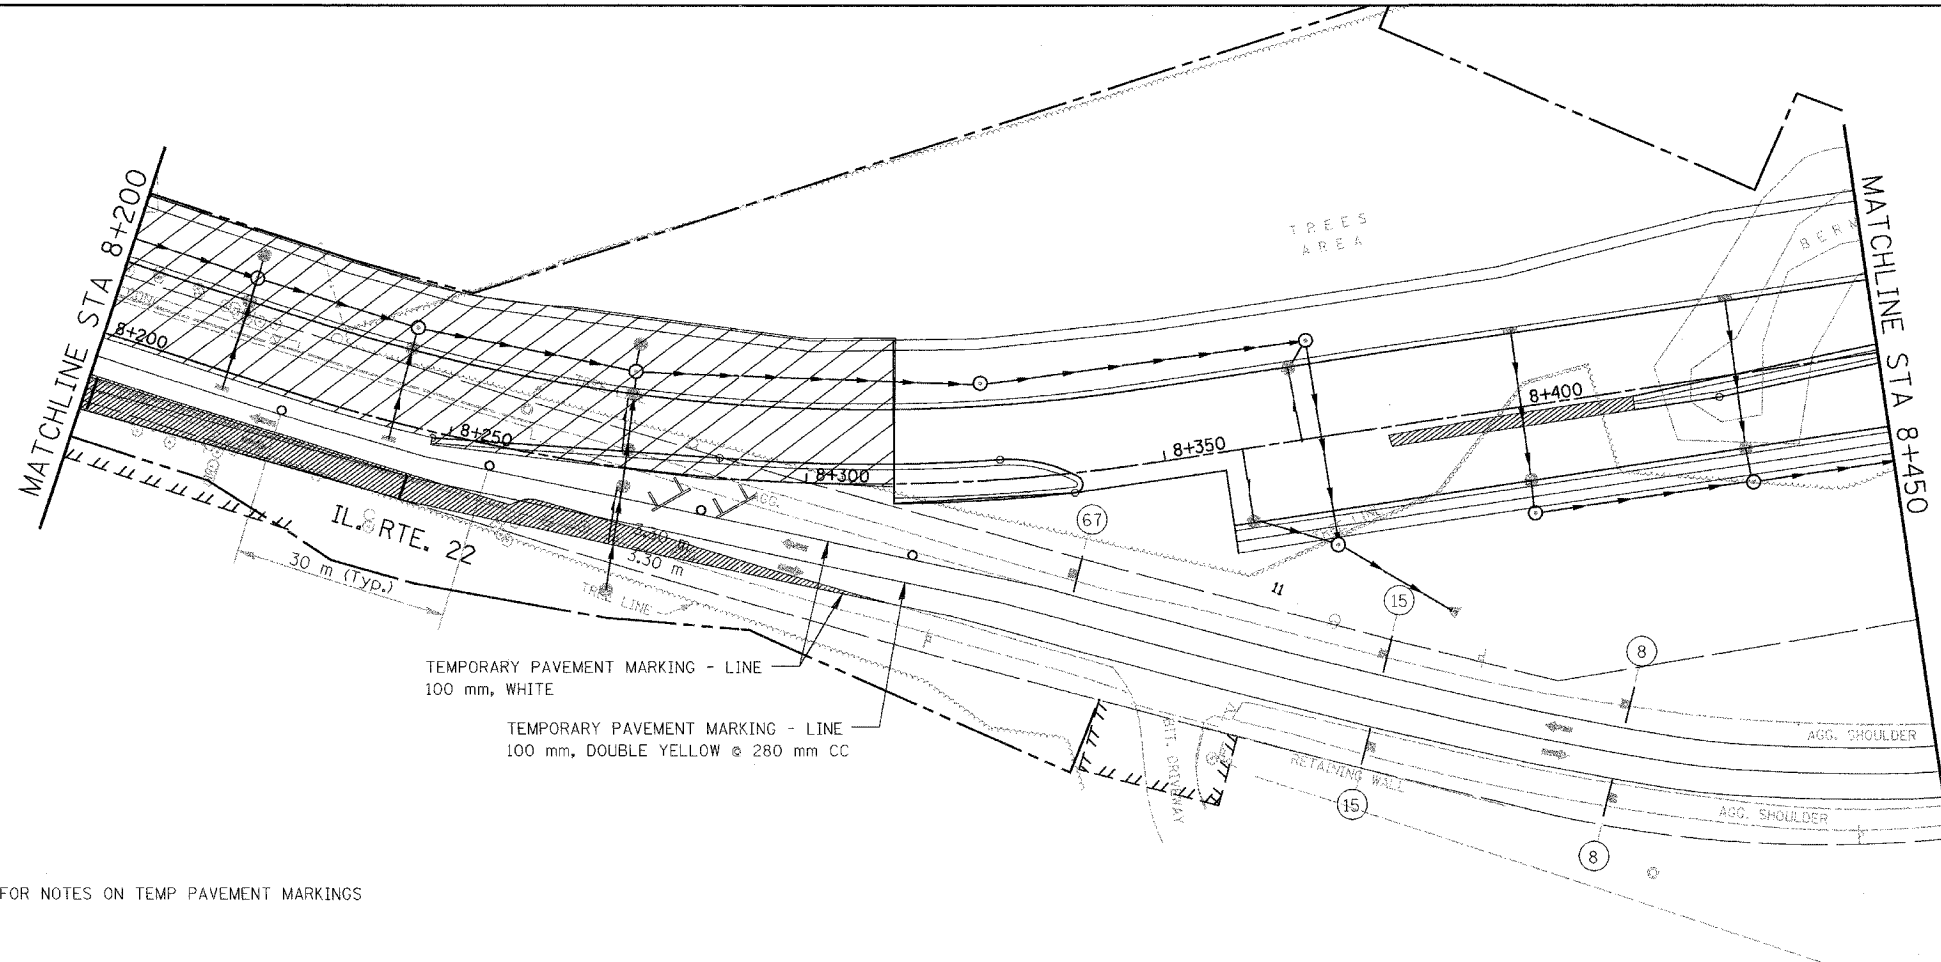


NOTE: SEE SHEET 60 FOR NOTES ON TEMP PAVEMENT MARKINGS

SEE MAIN STREET WEST PLAN
AND PROFILE AND CROSS
SECTION SHEETS FOR DETOUR
DESIGN

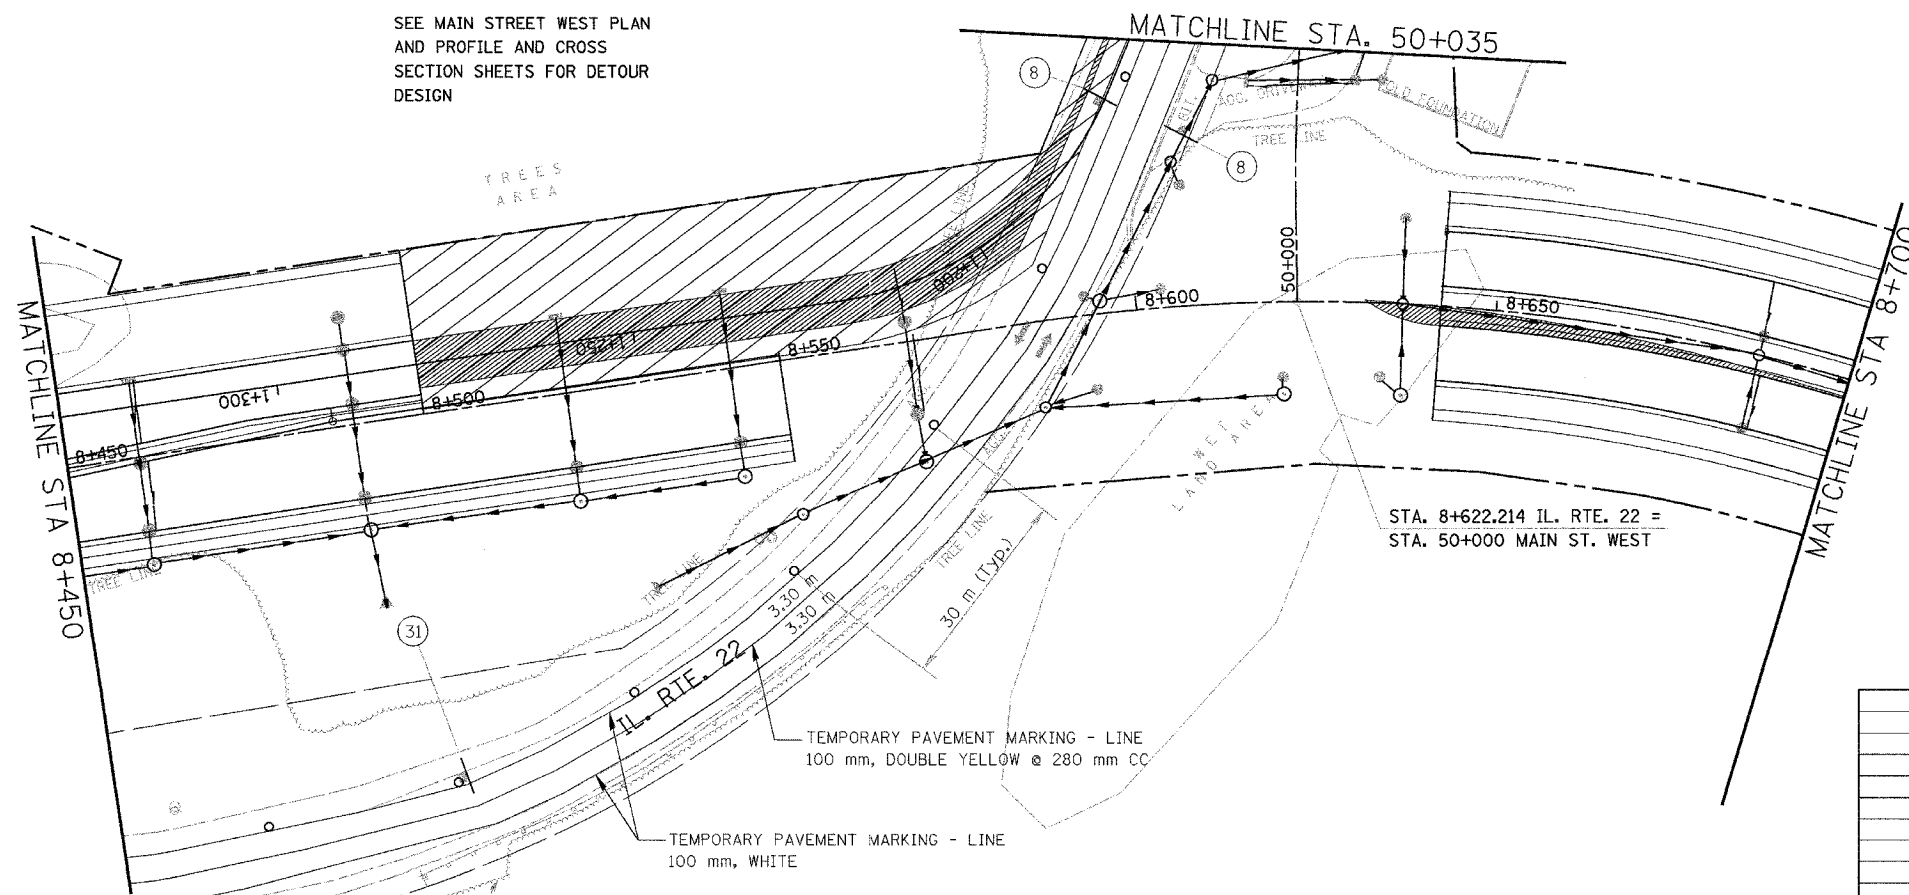

LEGEND

- TEMPORARY PAVEMENT
- CONSTRUCTION WORK ZONE

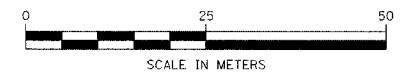

REVISIONS	
NAME	DATE

ILLINOIS DEPARTMENT OF TRANSPORTATION
ILLINOIS ROUTE 22
FROM US RTE 12 TO BUESCHING RD
MAINTENANCE OF TRAFFIC
STA. 8+200 TO STA. 8+700
STAGE 3B
DRAWN BY BKN
CHECKED BY SMK
DATE 7/21/04