
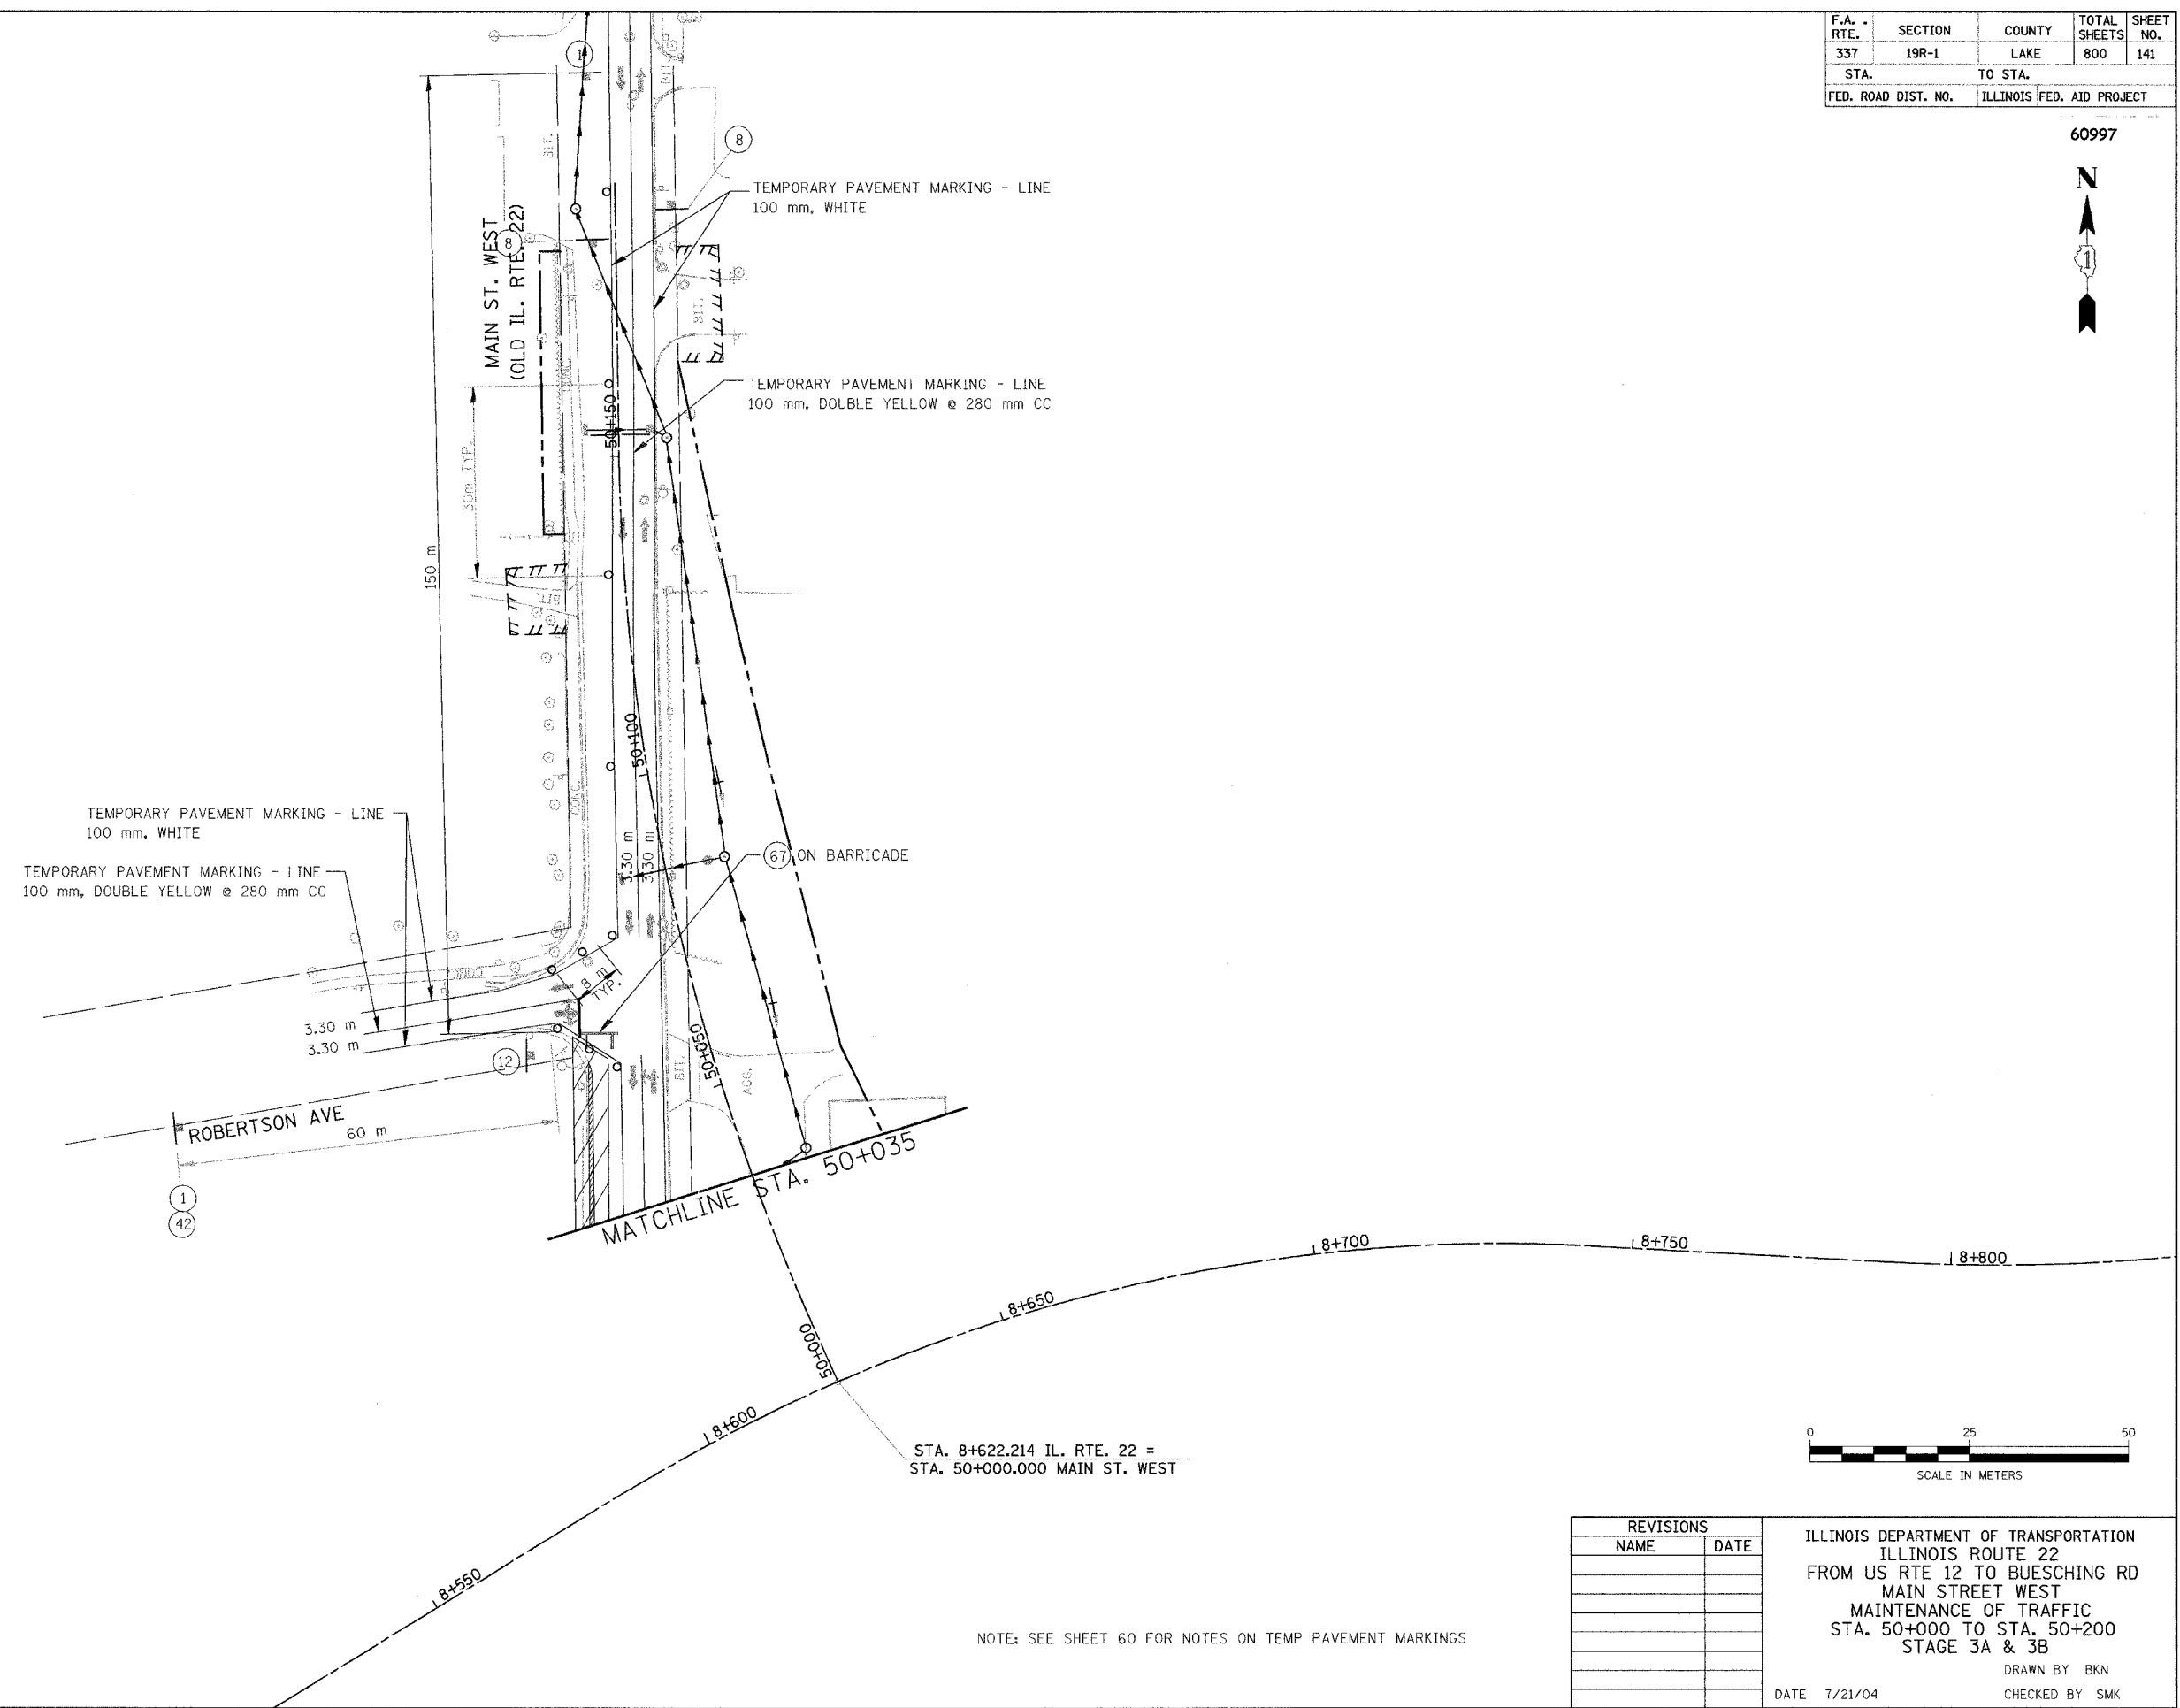


F.A. RTE.	SECTION	COUNTY	TOTAL SHEETS	SHEET NO.
337	19R-1	LAKE	800	141
STA.		TO STA.		
FED. ROAD DIST. NO.		ILLINOIS FED. AID PROJECT		

60997

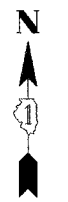

TEMPORARY PAVEMENT MARKING - LINE
100 mm, WHITE

TEMPORARY PAVEMENT MARKING - LINE
100 mm, DOUBLE YELLOW @ 280 mm CC

TEMPORARY PAVEMENT MARKING - LINE
100 mm, WHITE

TEMPORARY PAVEMENT MARKING - LINE
100 mm, DOUBLE YELLOW @ 280 mm CC

STA. 8+622.214 IL. RTE. 22 =
STA. 50+000.000 MAIN ST. WEST

NOTE: SEE SHEET 60 FOR NOTES ON TEMP PAVEMENT MARKINGS

REVISIONS	
NAME	DATE

ILLINOIS DEPARTMENT OF TRANSPORTATION
ILLINOIS ROUTE 22
FROM US RTE 12 TO BUESCHING RD
MAIN STREET WEST
MAINTENANCE OF TRAFFIC
STA. 50+000 TO STA. 50+200
STAGE 3A & 3B

DRAWN BY BKN
CHECKED BY SMK

DATE 7/21/04