


F.A. RTE.	SECTION	COUNTY	TOTAL SHEETS	SHEET NO.
337	19R-1	LAKE	800	142
STA.		TO STA.		
FED. ROAD DIST. NO.		ILLINOIS FED. AID PROJECT		

60997

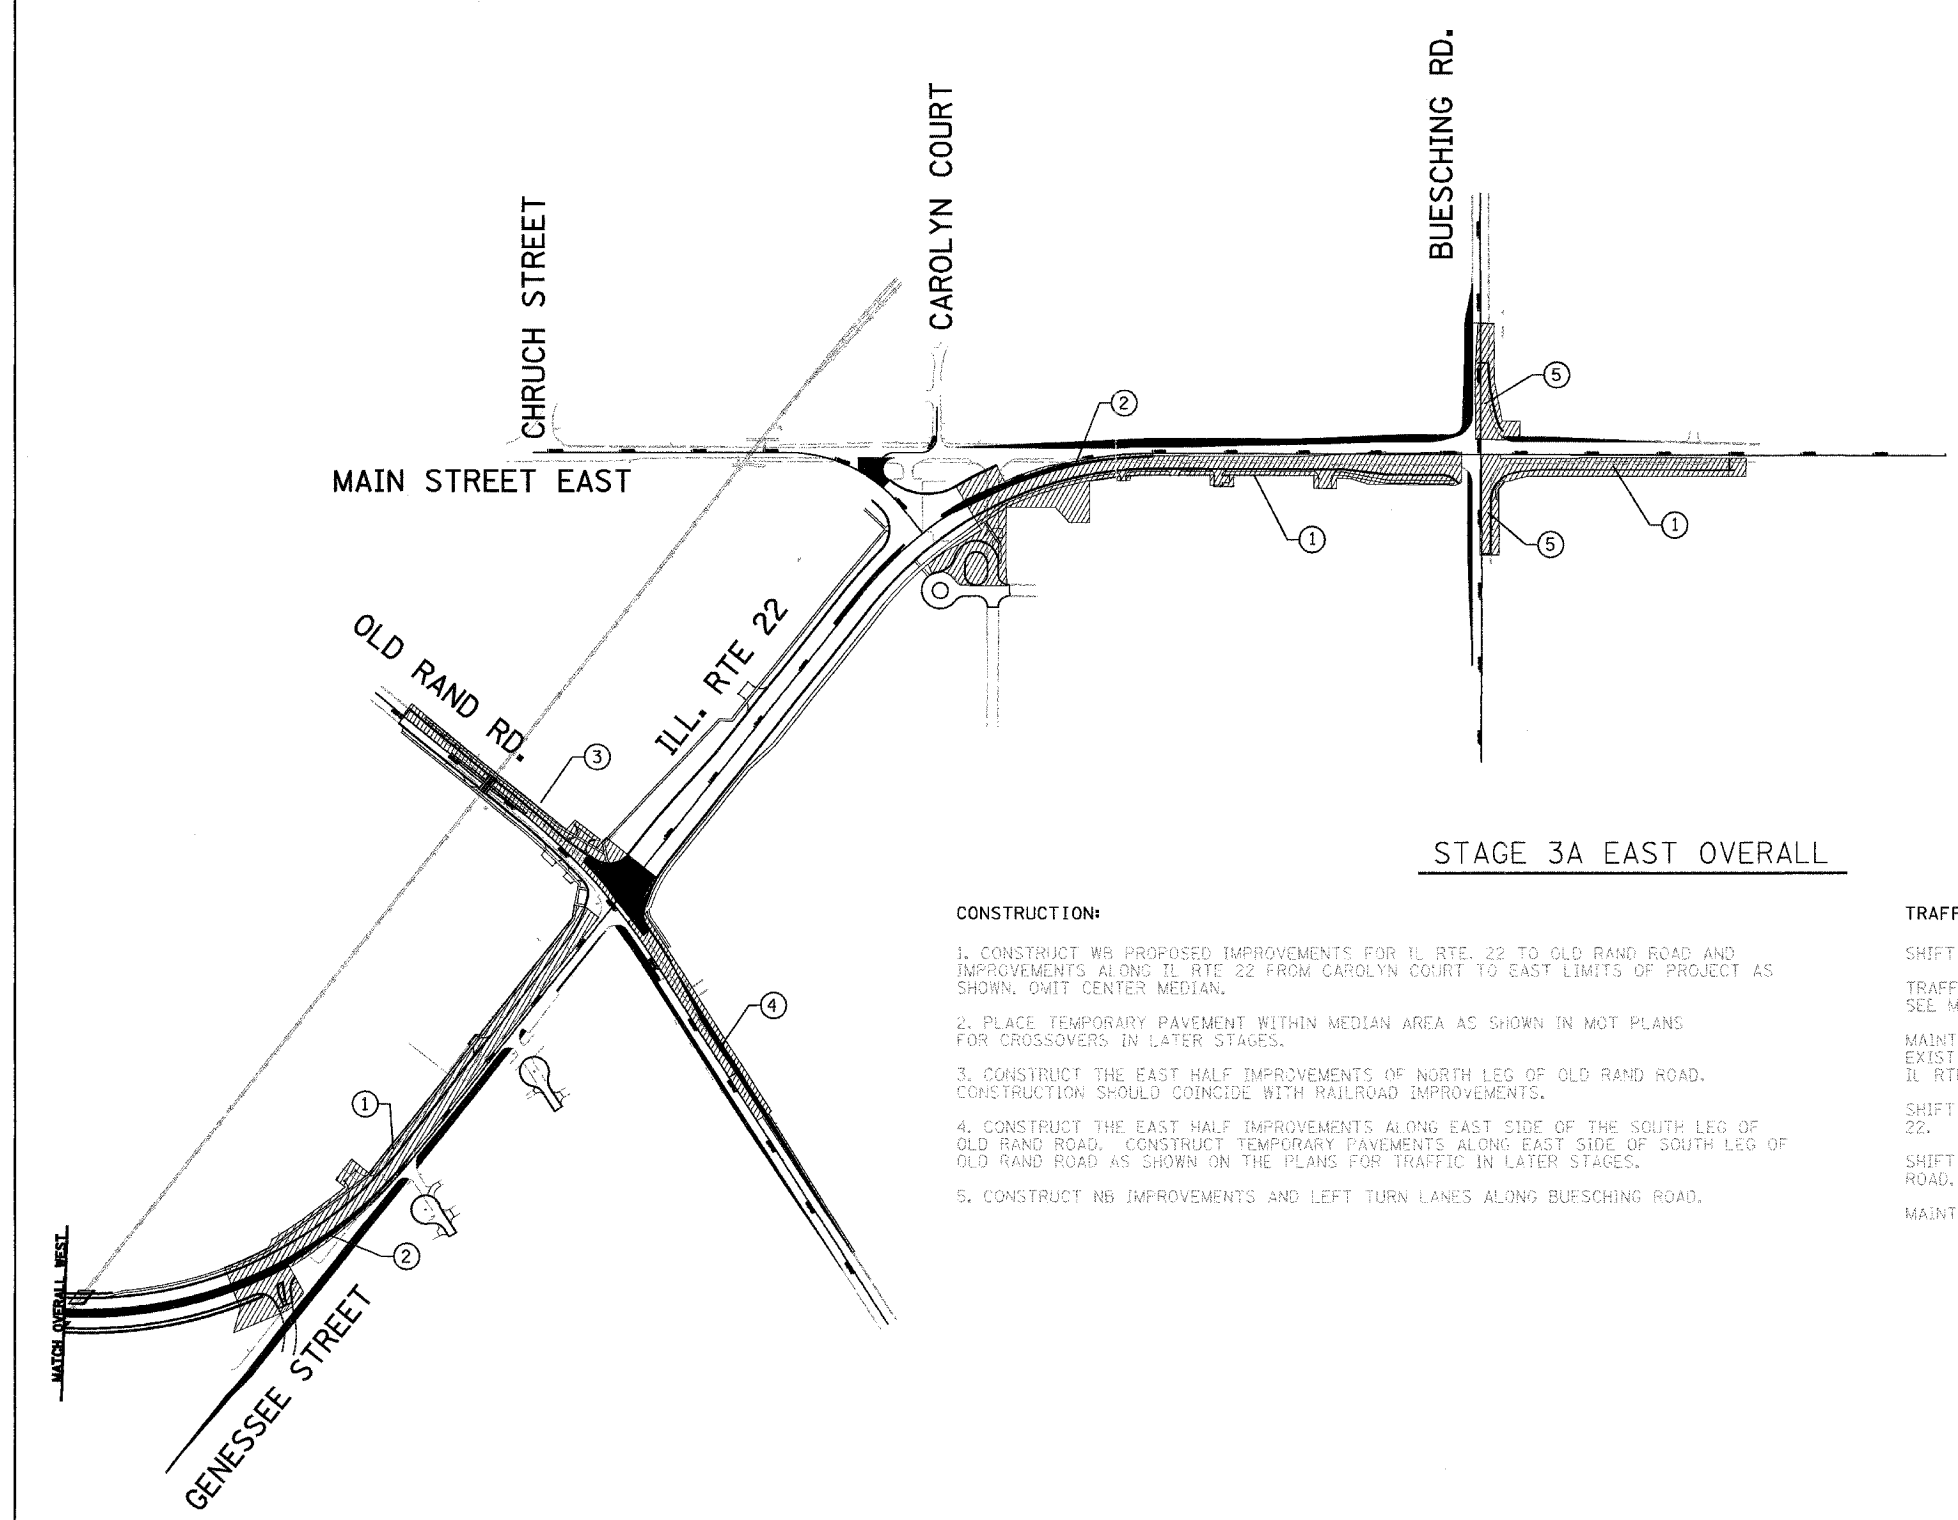


STAGE 3A EAST OVERALL

CONSTRUCTION:

1. CONSTRUCT WB PROPOSED IMPROVEMENTS FOR IL RTE. 22 TO OLD RAND ROAD AND IMPROVEMENTS ALONG IL RTE 22 FROM CAROLYN COURT TO EAST LIMITS OF PROJECT AS SHOWN. OMIT CENTER MEDIAN.
2. PLACE TEMPORARY PAVEMENT WITHIN MEDIAN AREA AS SHOWN IN MOT PLANS FOR CROSSOVERS IN LATER STAGES.
3. CONSTRUCT THE EAST HALF IMPROVEMENTS OF NORTH LEG OF OLD RAND ROAD. CONSTRUCTION SHOULD COINCIDE WITH RAILROAD IMPROVEMENTS.
4. CONSTRUCT THE EAST HALF IMPROVEMENTS ALONG EAST SIDE OF THE SOUTH LEG OF OLD RAND ROAD. CONSTRUCT TEMPORARY PAVEMENTS ALONG EAST SIDE OF SOUTH LEG OF OLD RAND ROAD AS SHOWN ON THE PLANS FOR TRAFFIC IN LATER STAGES.
5. CONSTRUCT NB IMPROVEMENTS AND LEFT TURN LANES ALONG BUESCHING ROAD.

TRAFFIC:

- SHIFT TRAFFIC TO TEMPORARY WIDENING ON GENESSEE STREET AND OLD RAND ROAD. TRAFFIC SHALL BE ONE-WAY OUT OF TOWN ALONG THE NORTH LEG OF OLD RAND ROAD. SEE MOT PLANS.
- MAINTAIN RAND ROAD SOUTH LEG TRAFFIC ALONG DETOUR FROM OLD RAND ROAD TO EXISTING IL RTE. 22. SEE MOT PLANS
- SHIFT IL RTE 22 TRAFFIC TO TEMPORARY WIDENING ON NORTH SIDE OF EXISTING IL RTE 22.
- SHIFT BUESCHING ROAD TRAFFIC TO TEMPORARY WIDENING ON WEST SIDE OF BUESCHING ROAD. MAINTAIN ACCESS TO ENTRANCES.

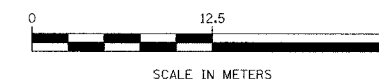

REVISIONS	
NAME	DATE

ILLINOIS DEPARTMENT OF TRANSPORTATION
ILLINOIS ROUTE 22
FROM US RTE 12 TO BUESCHING RD
MAINTENANCE OF TRAFFIC
OVERALL EAST STAGE 3A

DATE 7/21/04
DRAWN BY BKN
CHECKED BY ACW