


F.A. RTE.	SECTION	COUNTY	TOTAL SHEETS	SHEET NO.
337	19R-1	LAKE	800	146
STA.	TO STA.			
FED. ROAD DIST. NO.	ILLINOIS FED. AID PROJECT			

60997

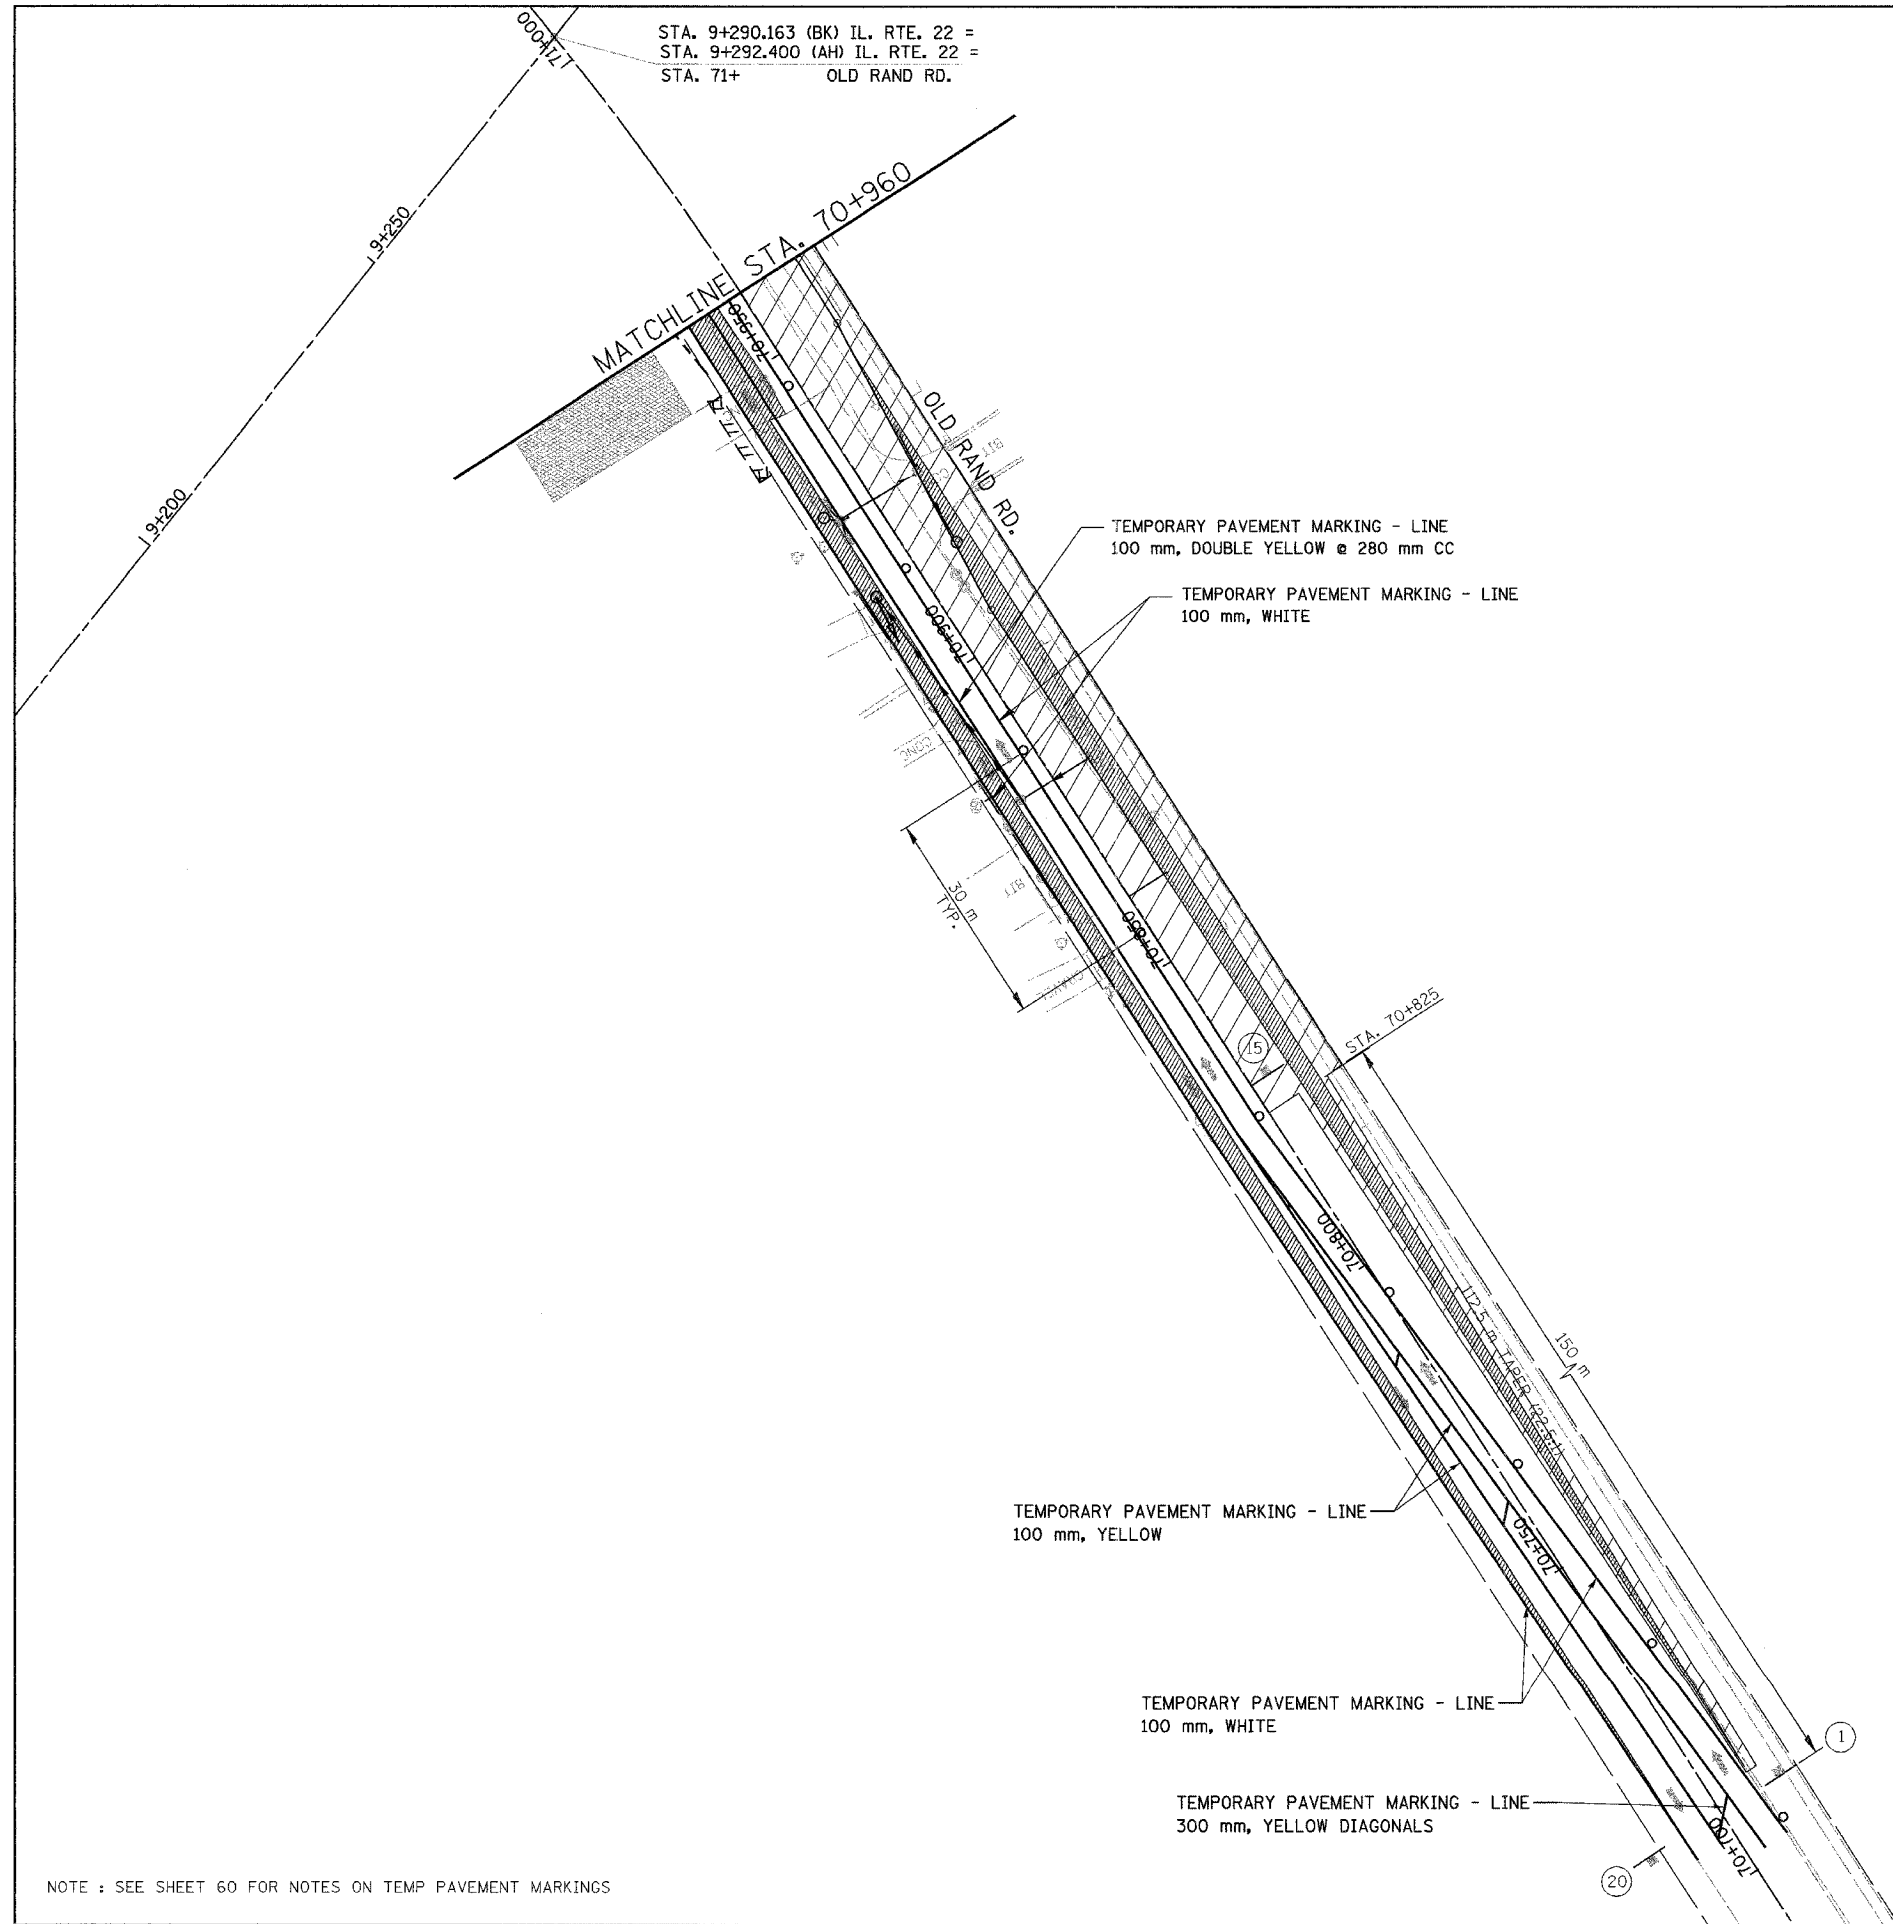

STA. 9+290.163 (BK) IL. RTE. 22 =
 STA. 9+292.400 (AH) IL. RTE. 22 =
 STA. 71+ OLD RAND RD.

TEMPORARY PAVEMENT MARKING - LINE
 100 mm, DOUBLE YELLOW @ 280 mm CC

TEMPORARY PAVEMENT MARKING - LINE
 100 mm, WHITE

TEMPORARY PAVEMENT MARKING - LINE
 100 mm, YELLOW

TEMPORARY PAVEMENT MARKING - LINE
 100 mm, WHITE

TEMPORARY PAVEMENT MARKING - LINE
 300 mm, YELLOW DIAGONALS

LEGEND

- TEMPORARY PAVEMENT
- CONSTRUCTION WORK ZONE



NOTE : SEE SHEET 60 FOR NOTES ON TEMP PAVEMENT MARKINGS

REVISIONS	
NAME	DATE

ILLINOIS DEPARTMENT OF TRANSPORTATION
 ILLINOIS ROUTE 22
 FROM US RTE 12 TO BUESCHING RD
 OLD RAND ROAD
 MAINTENANCE OF TRAFFIC
 STA. 70+800 TO STA. 70+960
 STAGE 3A & 3B
 DRAWN BY REZ
 CHECKED BY ACW
 DATE 7/21/04