
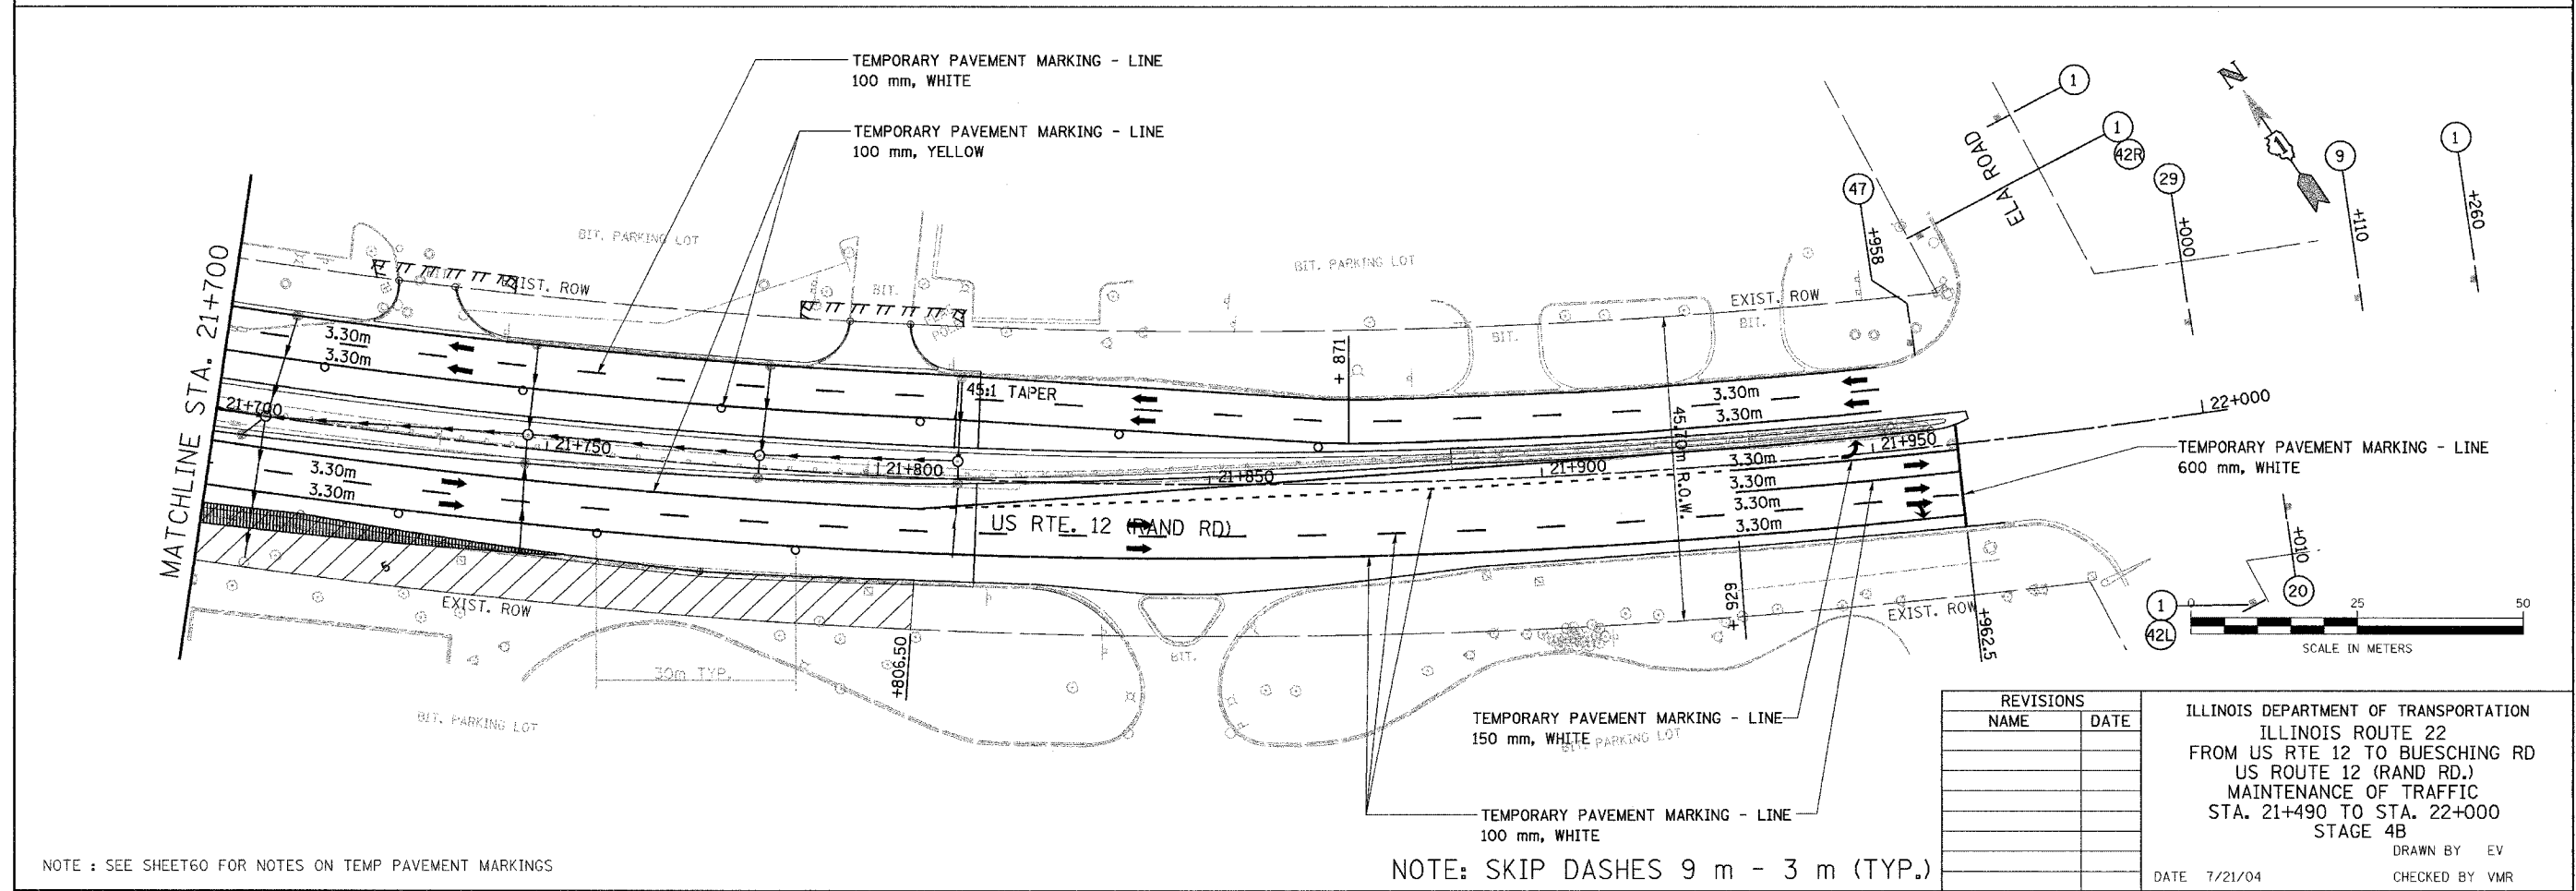


F.A. RTE.	SECTION	COUNTY	TOTAL SHEETS	SHEET NO.
337	19R-1	LAKE	800	162
STA.	TO STA.			
FED. ROAD DIST. NO.	ILLINOIS FED. AID PROJECT			

60997

LEGEND

 CONSTRUCTION WORK ZONE

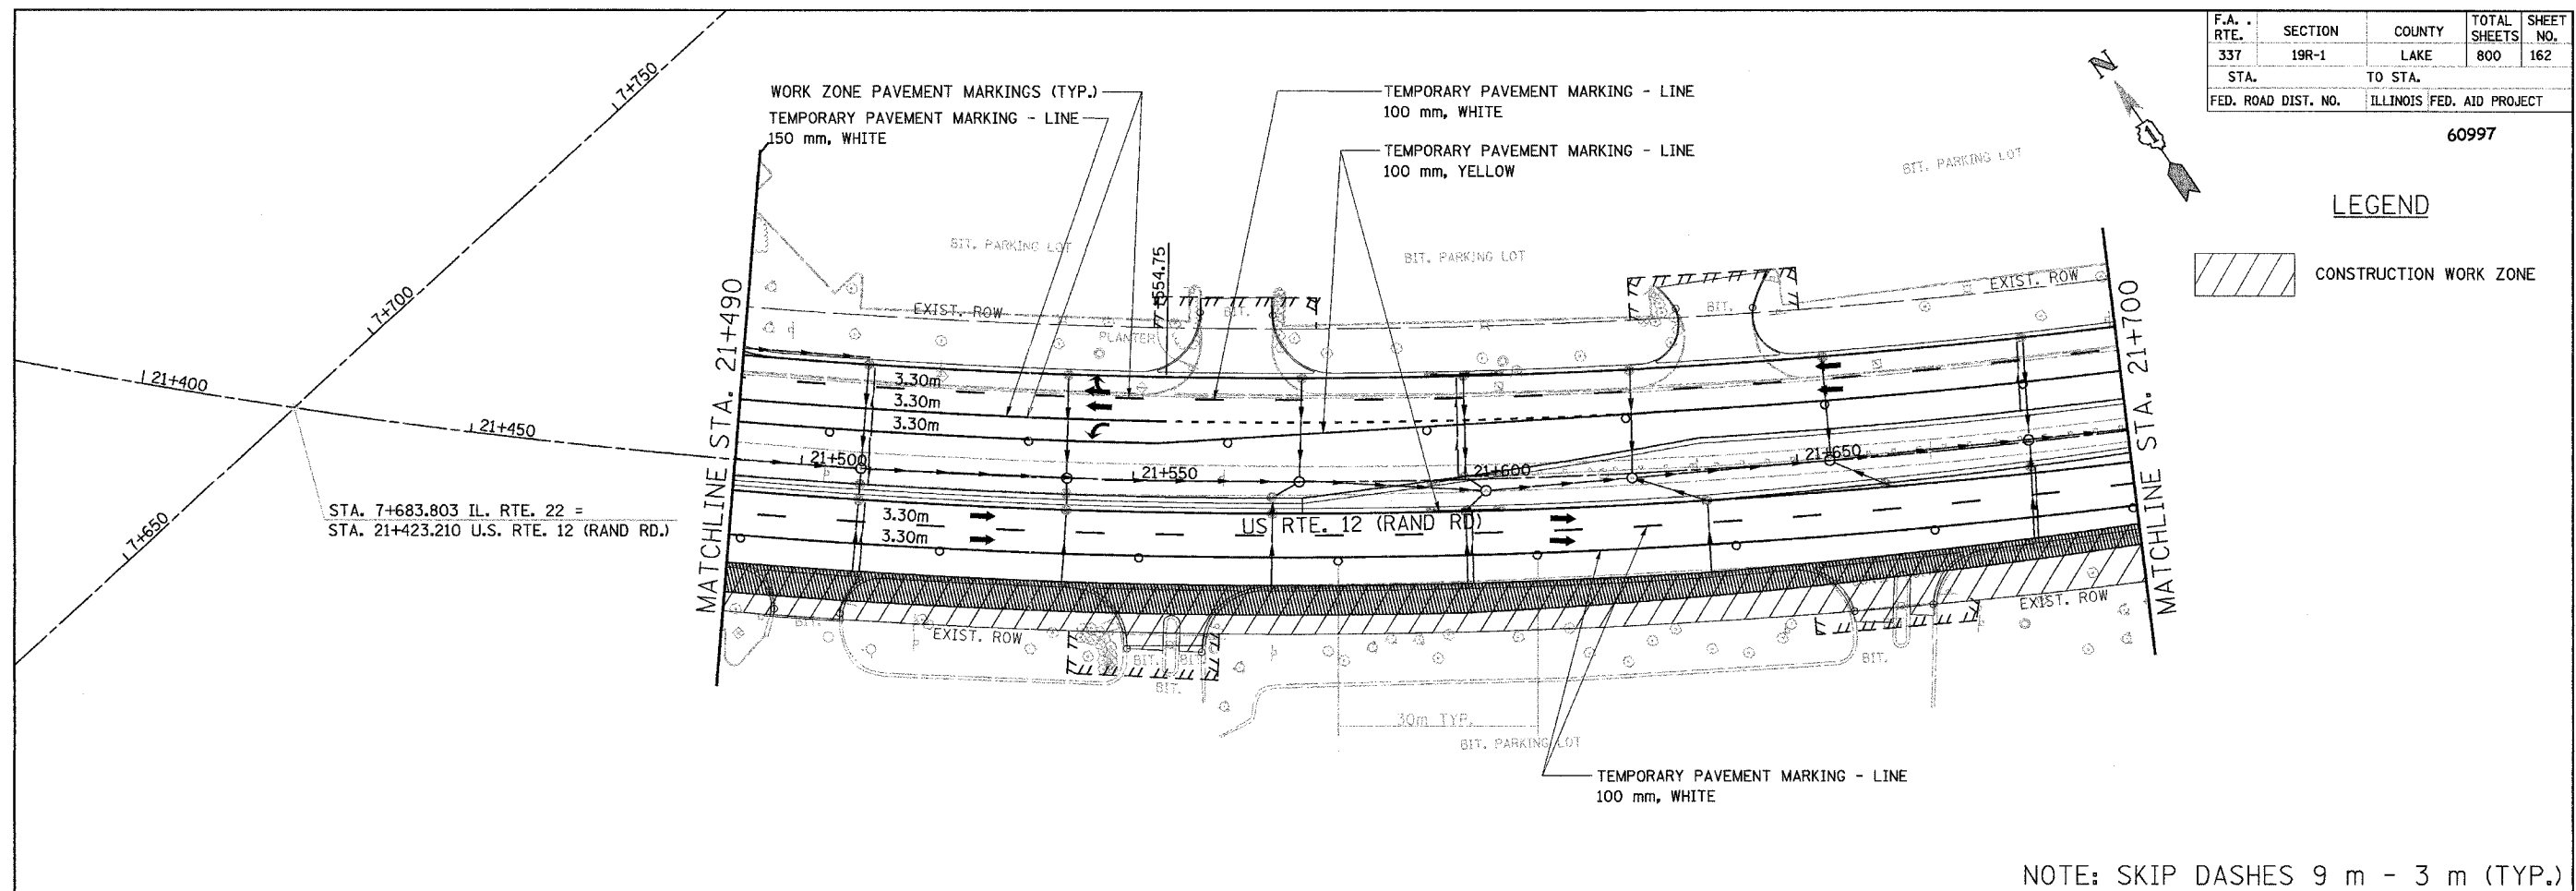

NOTE : SEE SHEET60 FOR NOTES ON TEMP PAVEMENT MARKINGS

REVISIONS	
NAME	DATE

ILLINOIS DEPARTMENT OF TRANSPORTATION  
 ILLINOIS ROUTE 22  
 FROM US RTE 12 TO BUESCHING RD  
 US ROUTE 12 (RAND RD.)  
 MAINTENANCE OF TRAFFIC  
 STA. 21+490 TO STA. 22+000  
 STAGE 4B  
 DRAWN BY EV  
 CHECKED BY VMR  
 DATE 7/21/04