


F.A. RTE.	SECTION	COUNTY	TOTAL SHEETS	SHEET NO.
337	19R-1	LAKE	800	163
STA.		TO STA.		
FED. ROAD DIST. NO.		ILLINOIS FED. AID PROJECT		

60997

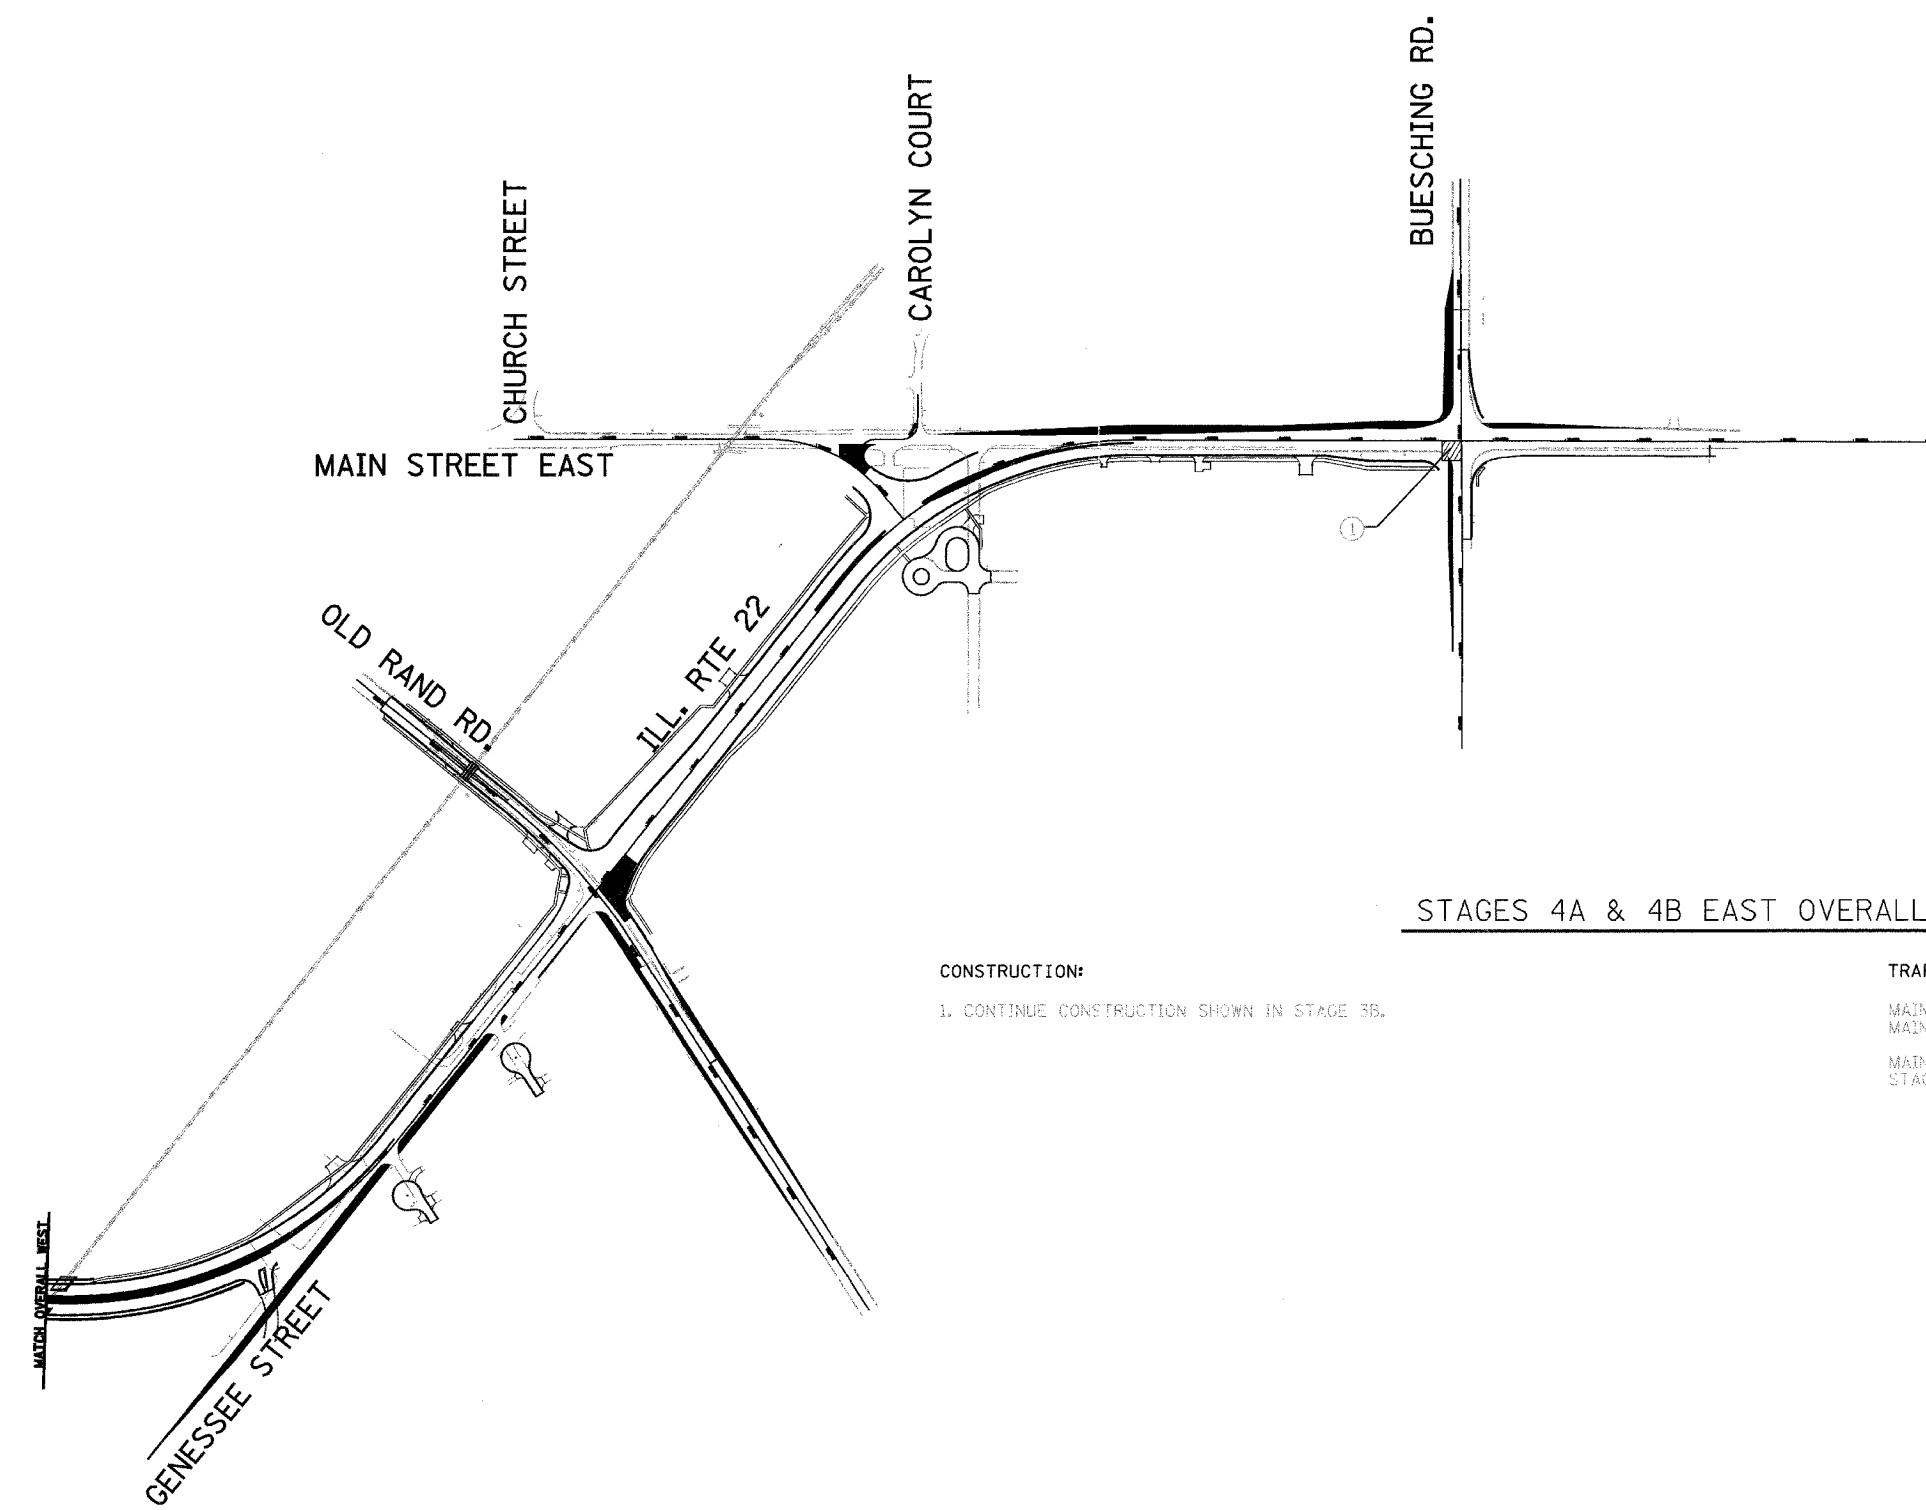


STAGES 4A & 4B EAST OVERALL

CONSTRUCTION:

- 1. CONTINUE CONSTRUCTION SHOWN IN STAGE 3B.

TRAFFIC:

- MAINTAIN TRAFFIC AS SHOWN IN STAGE 3A FOR IL RTE. 22, OLD RAND ROAD, AND EAST MAIN.
- MAINTAIN TRAFFIC ON NEWLY CONSTRUCTED NB LANES OF BUESCHING ROAD AS SHOWN ON STAGE 3B.

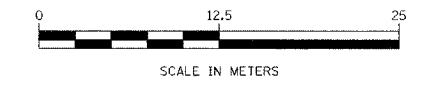

REVISIONS	
NAME	DATE

ILLINOIS DEPARTMENT OF TRANSPORTATION
 ILLINOIS ROUTE 22
 FROM US RTE 12 TO BUESCHING RD
 MAINTENANCE OF TRAFFIC
 OVERALL EAST STAGES 4A & 4B
 DRAWN BY BKN
 DATE 7/21/04
 CHECKED BY ACW