
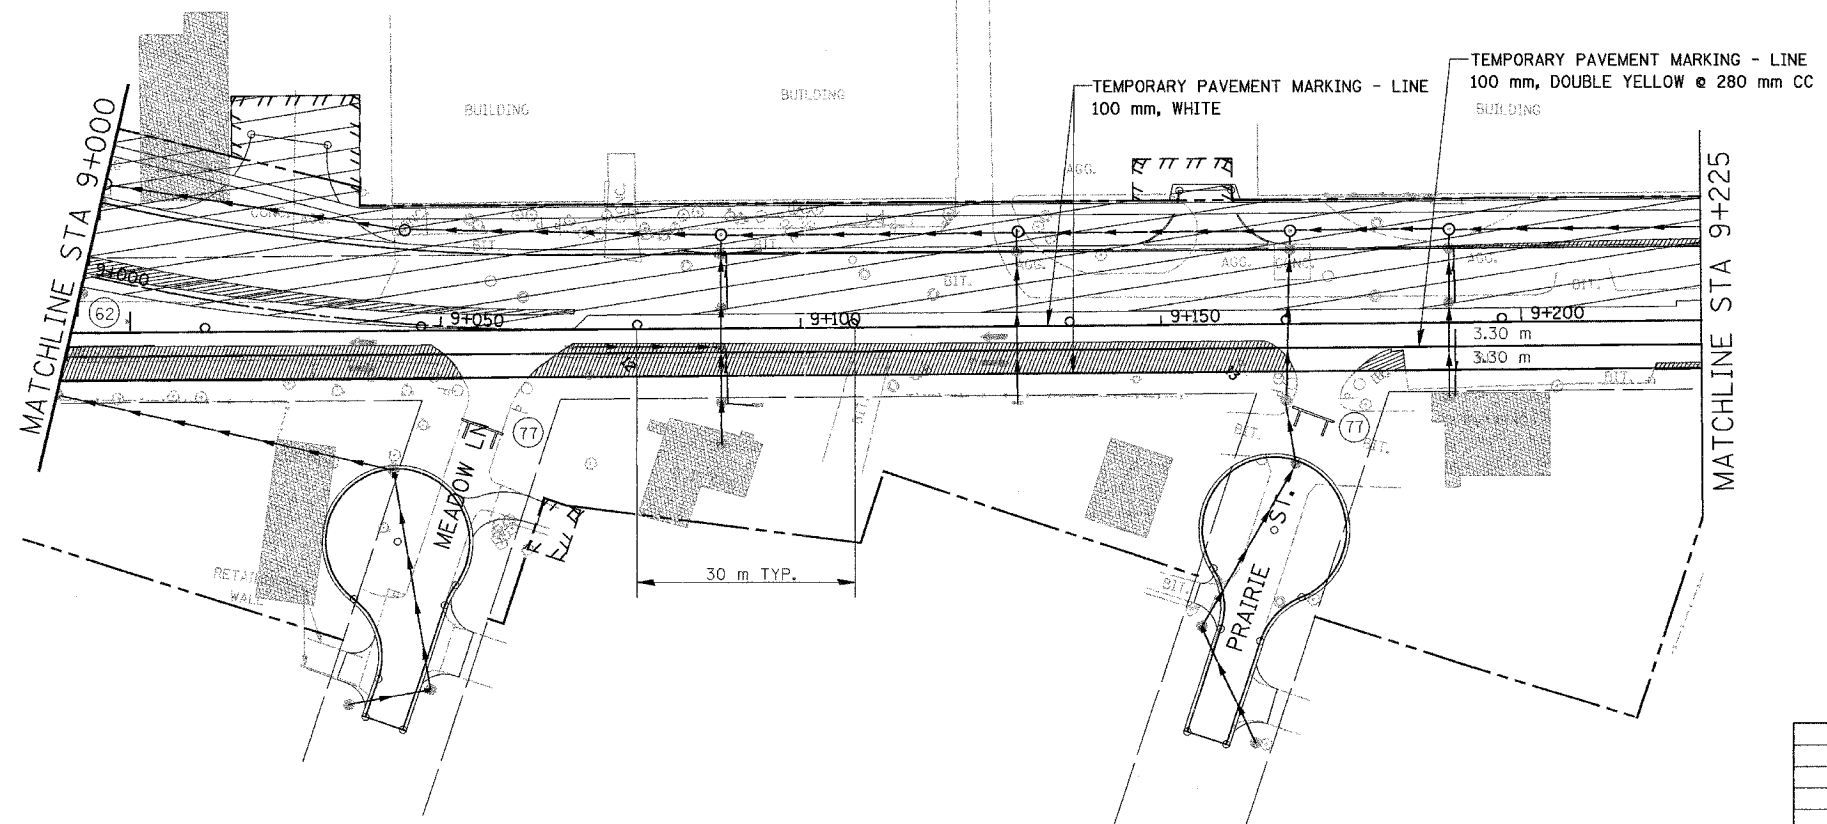


F.A. RTE.	SECTION	COUNTY	TOTAL SHEETS	SHEET NO.
337	19R-1	LAKE	800	164
STA.		TO STA.		
FED. ROAD DIST. NO.		ILLINOIS FED. AID PROJECT		

60997

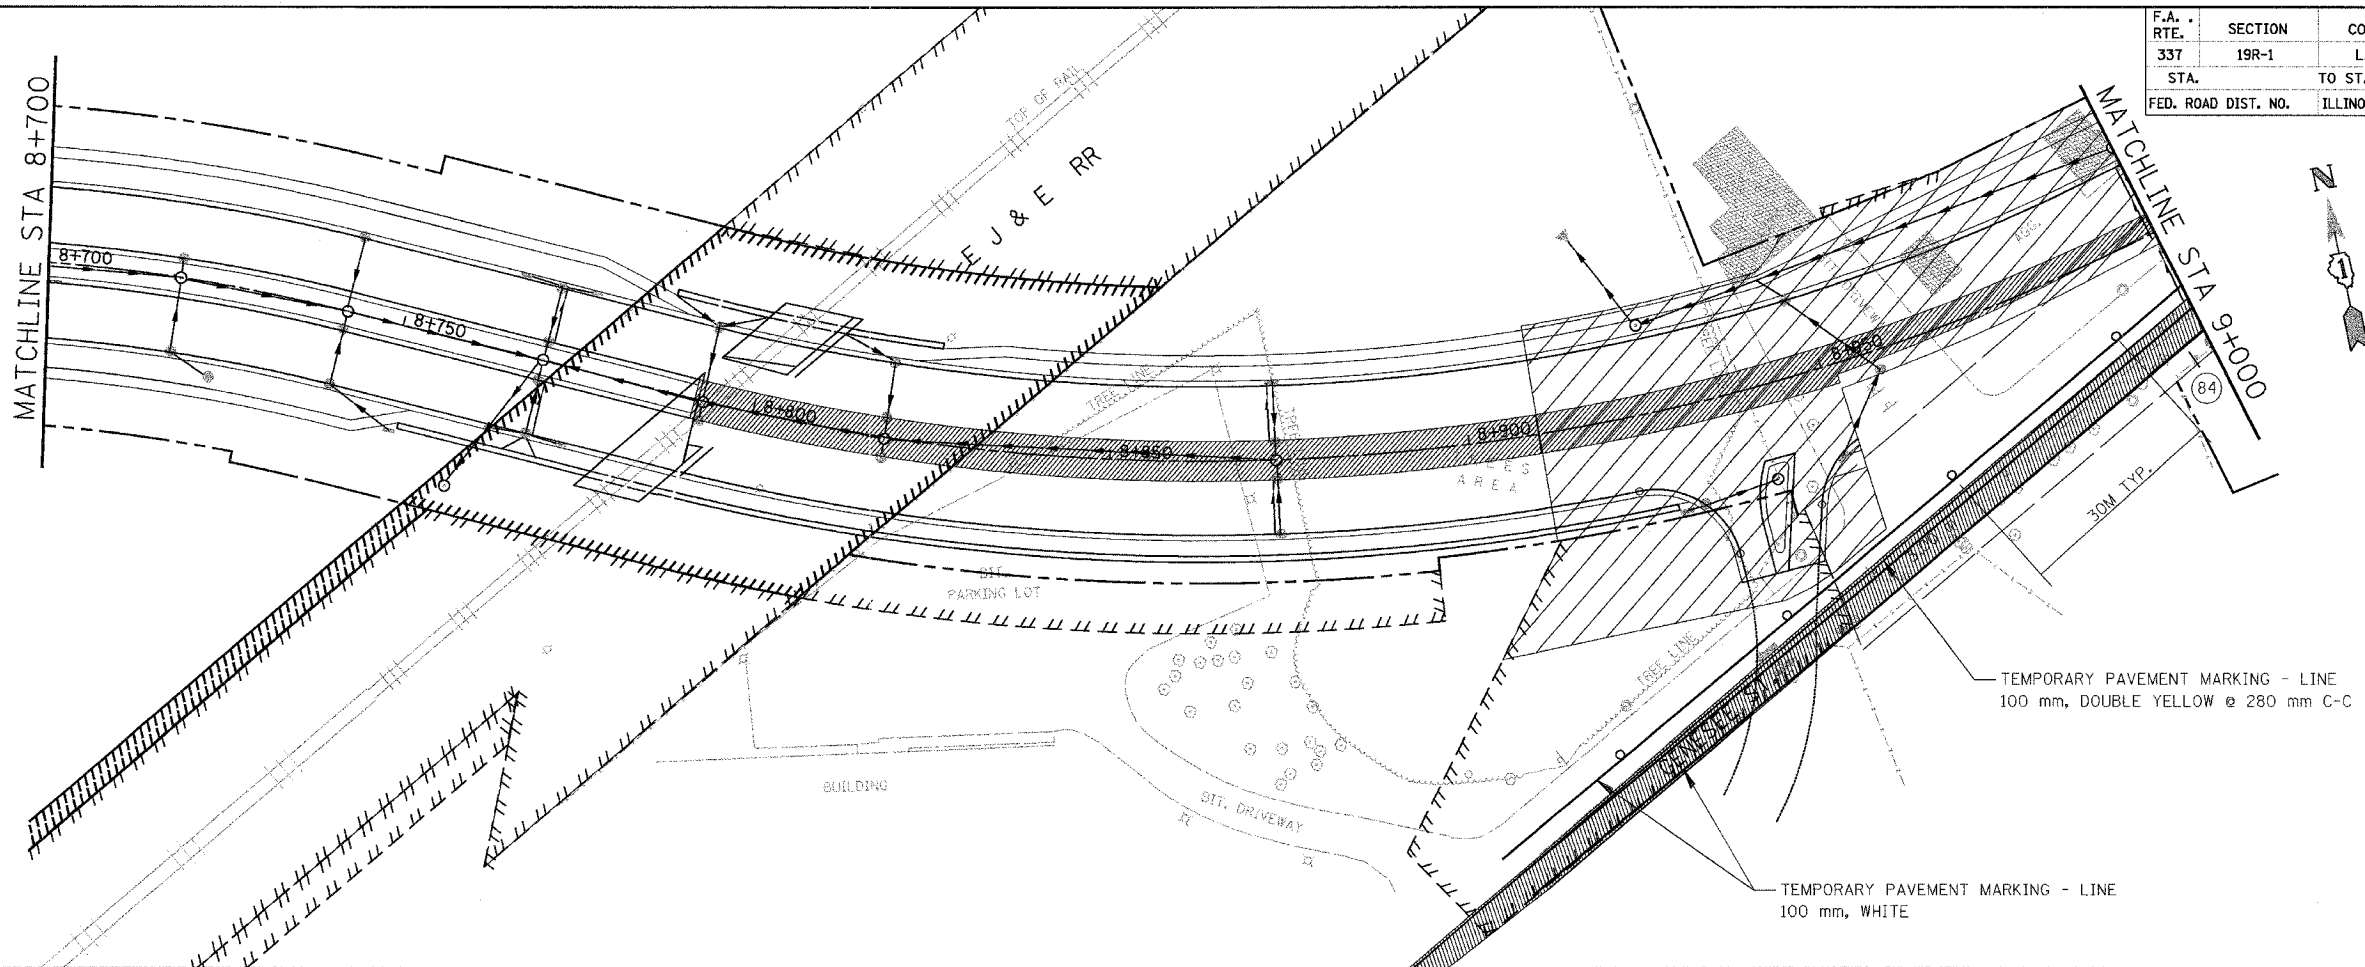

**LEGEND**

- TEMPORARY PAVEMENT
- CONSTRUCTION WORK ZONE

0 25 50  
SCALE IN METERS

NOTE : SEE SHEET 60 FOR NOTES ON TEMP PAVEMENT MARKINGS

NOTE : NO CHANGE FROM STAGES 3A & 3B

REVISIONS	
NAME	DATE

ILLINOIS DEPARTMENT OF TRANSPORTATION  
 ILLINOIS ROUTE 22  
 FROM US RTE 12 TO BUESCHING RD  
 MAINTENANCE OF TRAFFIC  
 STA. 8+700 TO STA. 9+225  
 STAGE 4A & 4B  
 DRAWN BY REZ  
 CHECKED BY ACW  
 DATE 7/21/04