
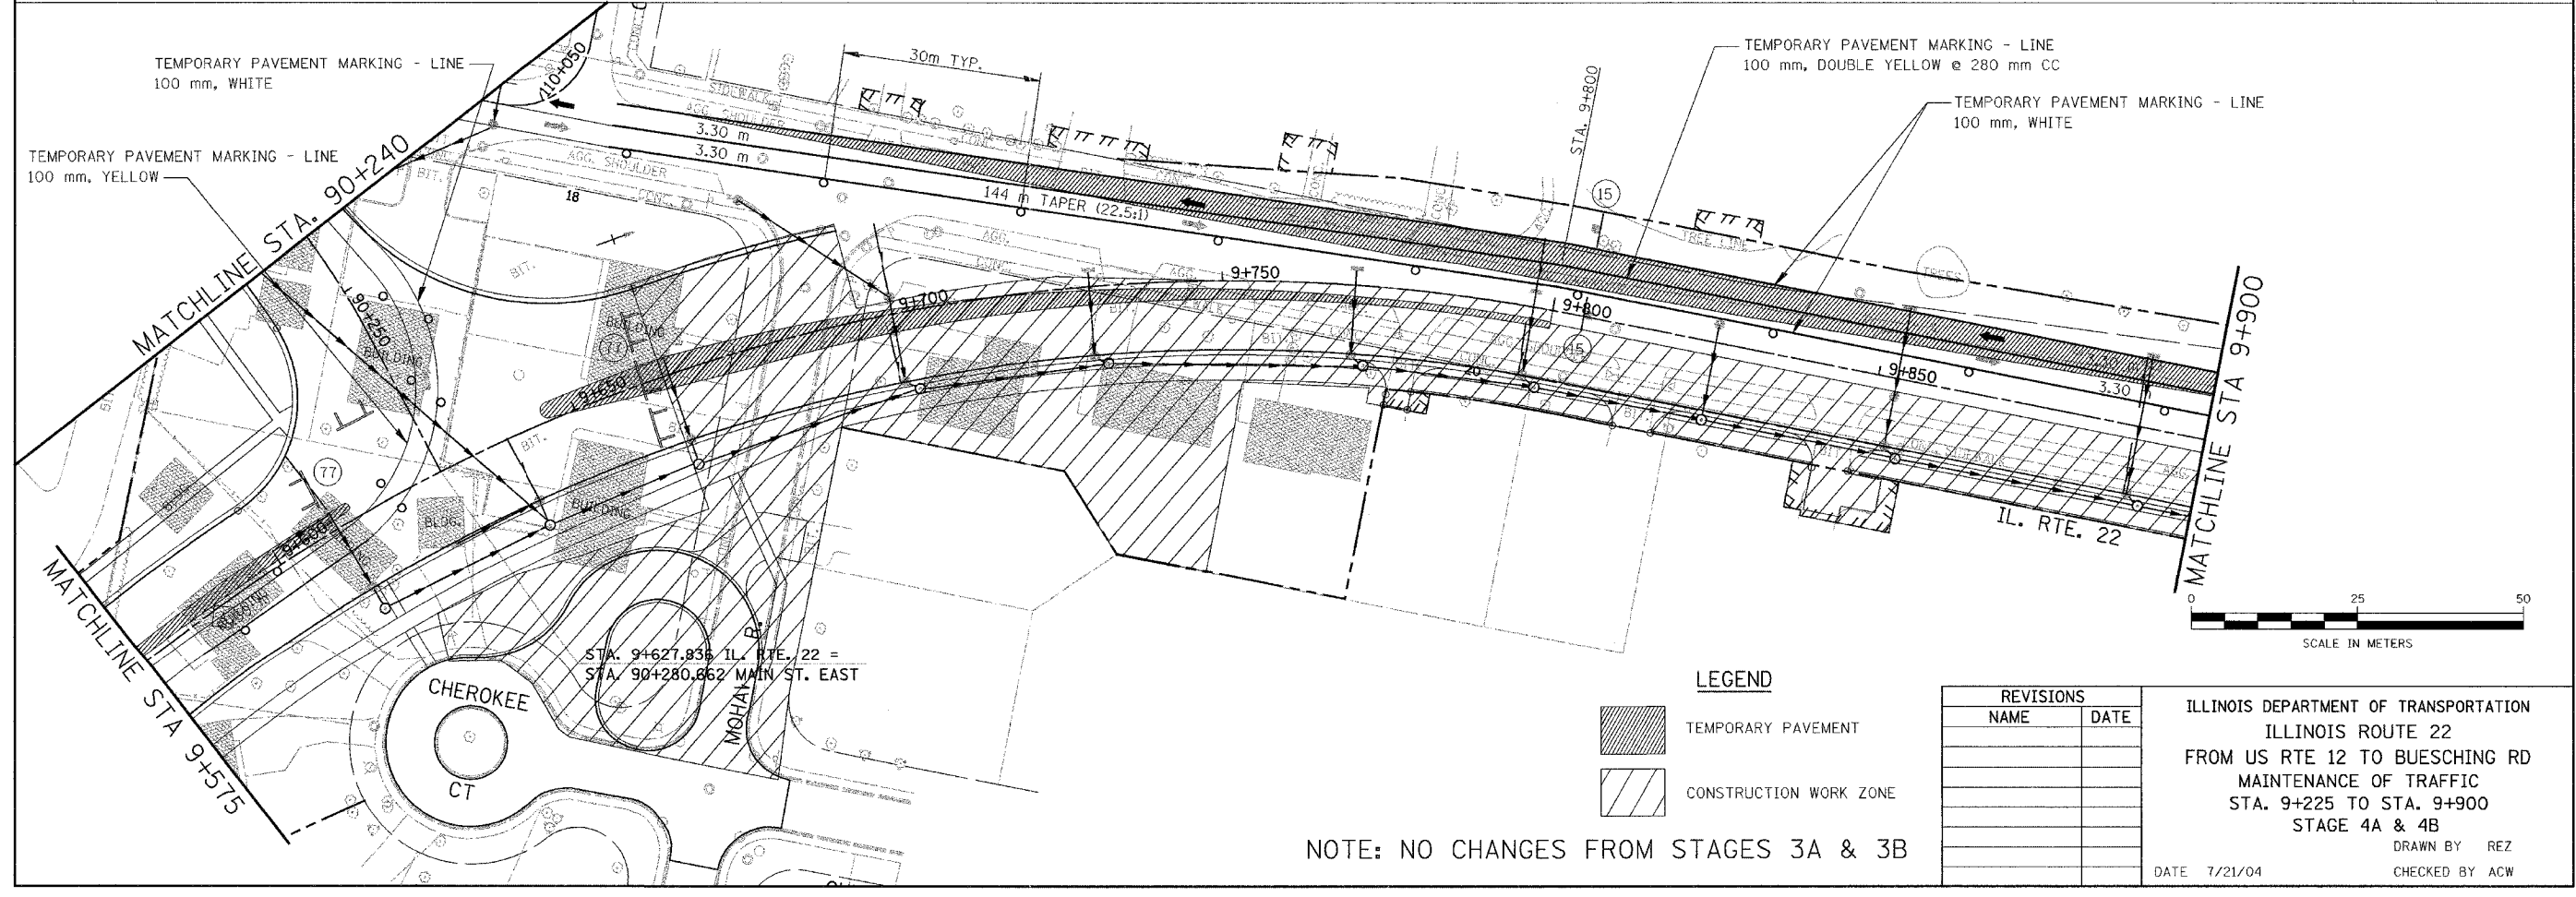


NOTE : SEE SHEET 60 FOR NOTES ON TEMP PAVEMENT MARKINGS

| | | | | |
|---------------------|----------|------------------|--------------|-----------|
| F.A. RTE. | SECTION | COUNTY | TOTAL SHEETS | SHEET NO. |
| 337 | 19R-1 | LAKE | 800 | 165 |
| STA. | TO STA. | | | |
| FED. ROAD DIST. NO. | ILLINOIS | FED. AID PROJECT | | |

60997

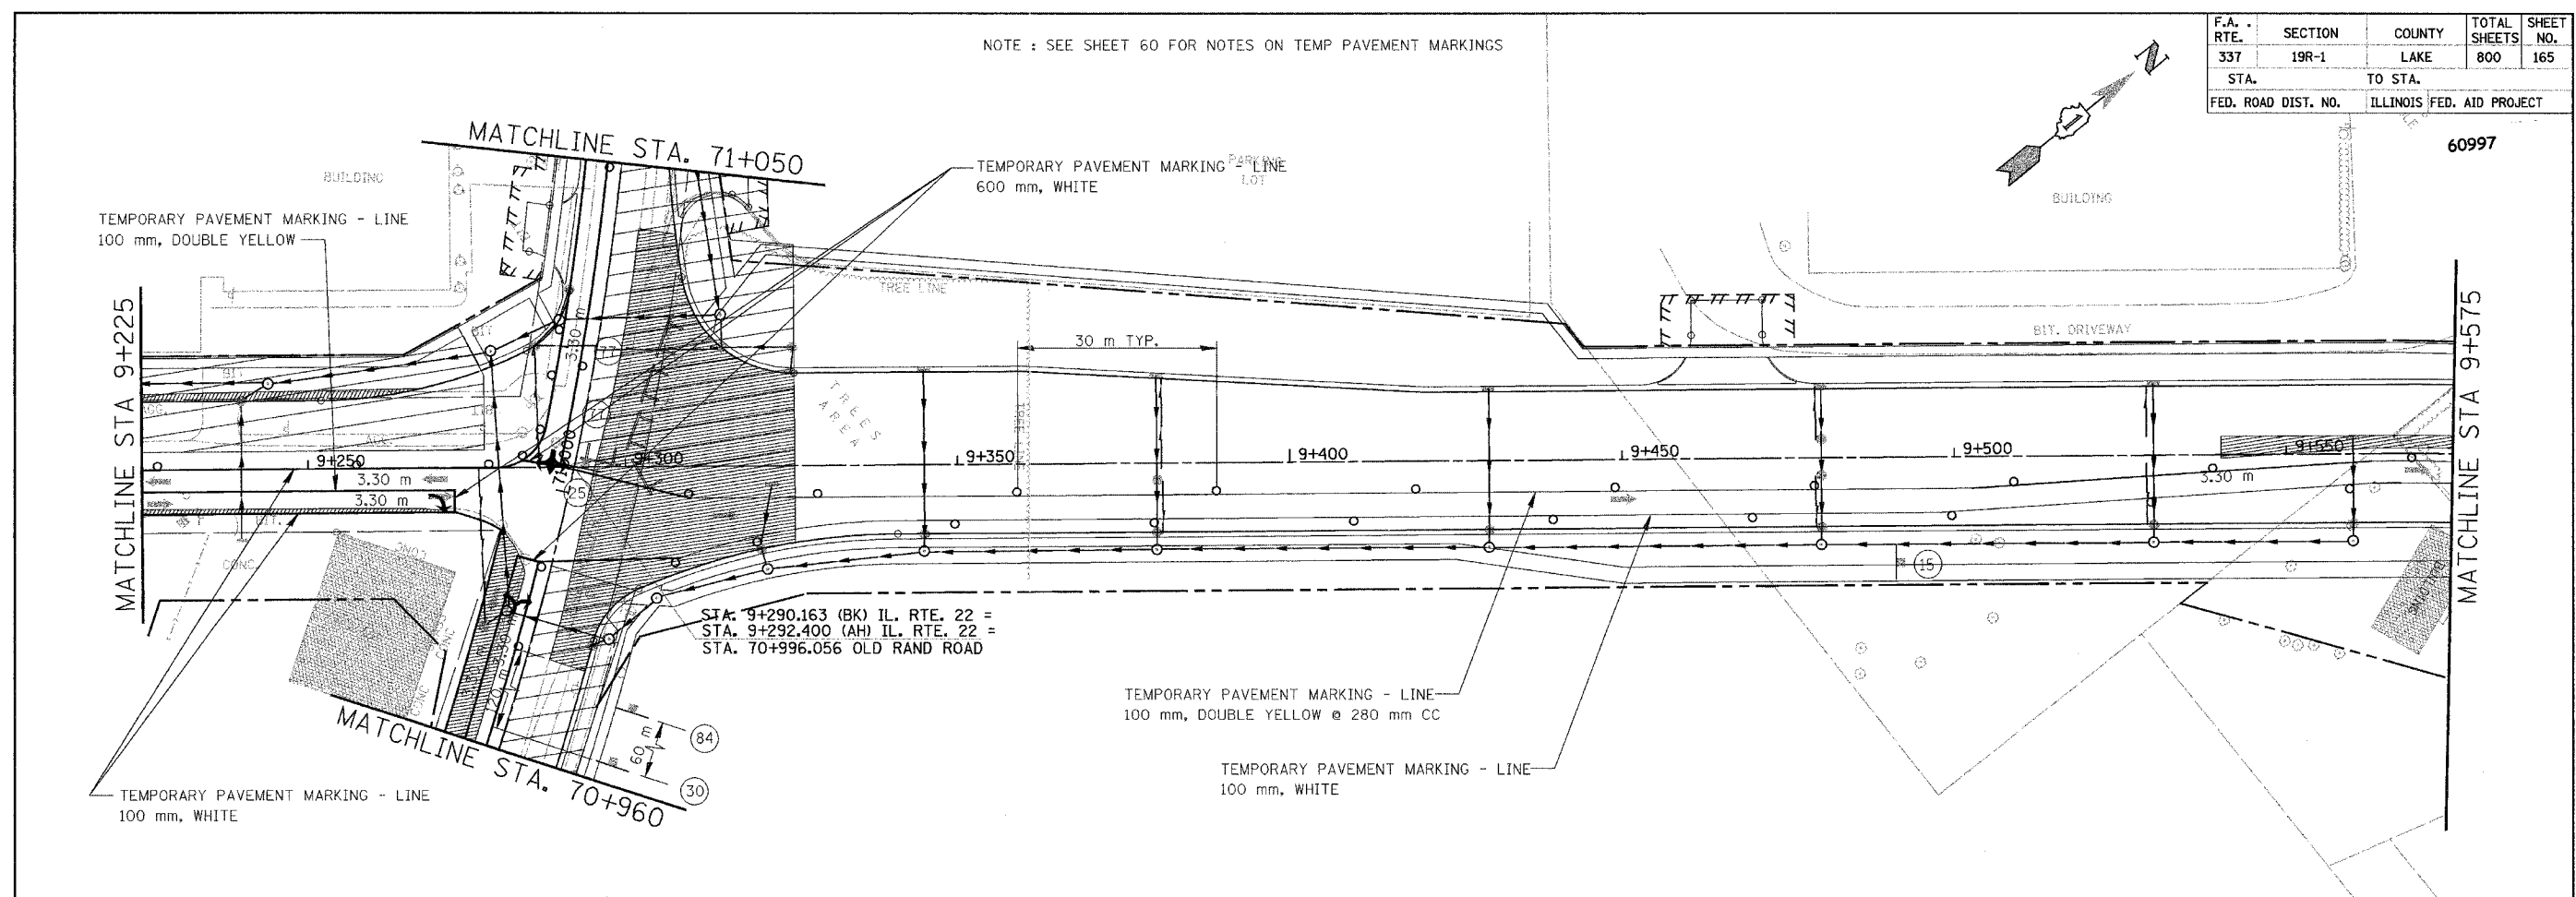

NOTE: NO CHANGES FROM STAGES 3A & 3B

ILLINOIS DEPARTMENT OF TRANSPORTATION
 ILLINOIS ROUTE 22
 FROM US RTE 12 TO BUESCHING RD
 MAINTENANCE OF TRAFFIC
 STA. 9+225 TO STA. 9+900
 STAGE 4A & 4B
 DRAWN BY REZ
 CHECKED BY ACW
 DATE 7/21/04