

F.A. RTE.	SECTION	COUNTY	TOTAL SHEETS	SHEET NO.
337	19R-1	LAKE	800	170
STA.		TO STA.		
FED. ROAD DIST. NO.		ILLINOIS FED. AID PROJECT		

STAGE 5A WEST OVERALL

#60997



CONSTRUCTION:

1. CONSTRUCT RESURFACING ALONG U.S. RTE. 12.
2. CONSTRUCT W.B. CONCRETE LANES ON IL RTE. AS SHOWN IN MOT PLANS.
3. CONSTRUCT MEDIAN ON IL RTE. 22.
4. CONSTRUCT SOUTH HALF OF ROBERTSON RD. IMPROVEMENTS.

TRAFFIC:

MAINTAIN 1-INSIDE THRU TRAFFIC LANE ON U.S. RTE. 12 N.B. LANES AND MAINTAIN 2-INSIDE THRU TRAFFIC LANES ON U.S. RTE. 12 S.B. LANES.

MAINTAIN FOUR LANE TRAFFIC USING TWO 3.3 M LANES IN EACH DIRECTION ON NEWLY CONSTRUCTED IL RTE. 22 PAVEMENT FROM US RTE 12 TO STA. 8+250.



REDUCE E.B. IL RTE. 22 TRAFFIC TO ONE LANE EAST OF ELA/WHITNEY RD.

BRING W.B. IL RTE. 22 TRAFFIC FROM E.B. LANES ACROSS MEDIAN CROSSOVER NEAR STA. 8+400.

MAINTAIN TWO WAY TRAFFIC ON WEST MAIN PROPOSED PAVEMENT BETWEEN ROBERTSON AND PROPOSED IL RTE. 22 INTERSECTION. BETWEEN ROBERTSON AND EXISTING IL RTE. 22. MAINTAIN ONE WAY TRAFFIC NORTH TOWARDS LAKE ZURICH. POST ROAD CLOSED LOCAL TRAFFIC ONLY ON EXISTING IL RTE. 22 NORTH OF IMPROVEMENTS. ACCESS IS TO LOCAL RESIDENTS ONLY.

MAINTAIN ONEWAY-OUT TRAFFIC AT ROBERTSON AND EXISTING IL RTE 22. MAINTAIN ONEWAY-IN TRAFFIC FOR ROBERTSON AT ELA/WHITNEY RD.

POST ROAD CLOSED .5 MILES AHEAD AT CHURCH STREET INTERSECTION IN LAKE ZURICH.

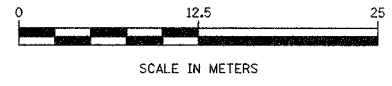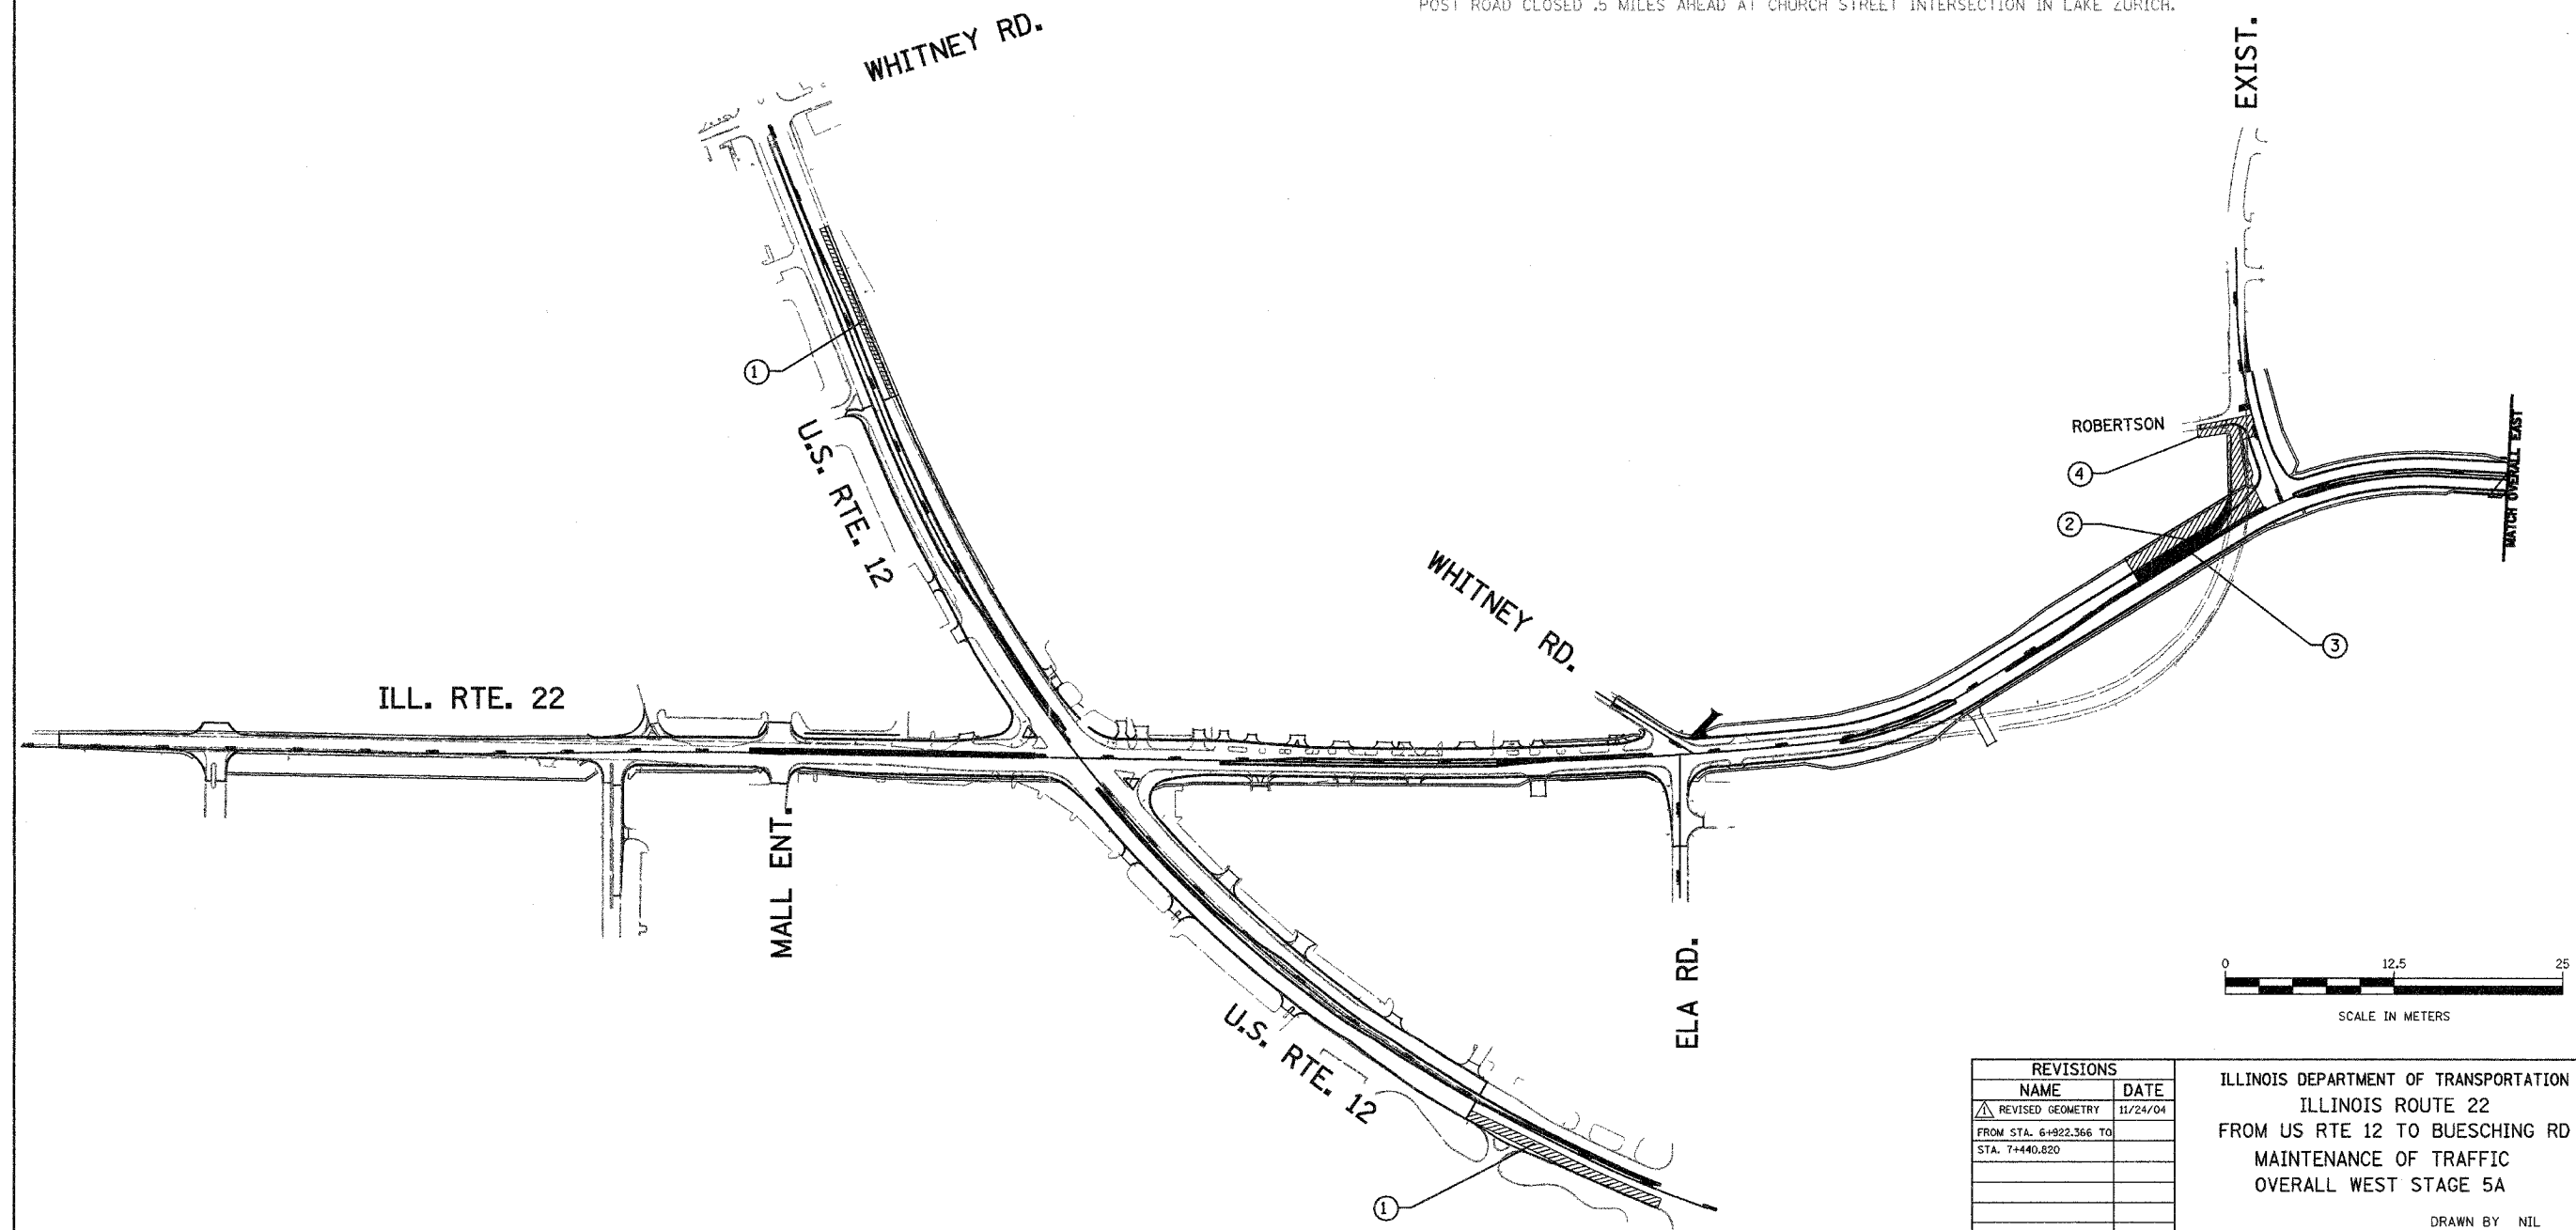

REVISIONS	
NAME	DATE
REVISOR	
REVISOR	
REVISOR	
REVISOR	
REVISOR	
REVISOR	
REVISOR	
REVISOR	
REVISOR	

ILLINOIS DEPARTMENT OF TRANSPORTATION
 ILLINOIS ROUTE 22
 FROM US RTE 12 TO BUESCHING RD
 MAINTENANCE OF TRAFFIC
 OVERALL WEST STAGE 5A

DATE 7/21/04
 DRAWN BY NIL
 CHECKED BY SMK