
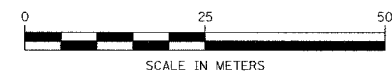
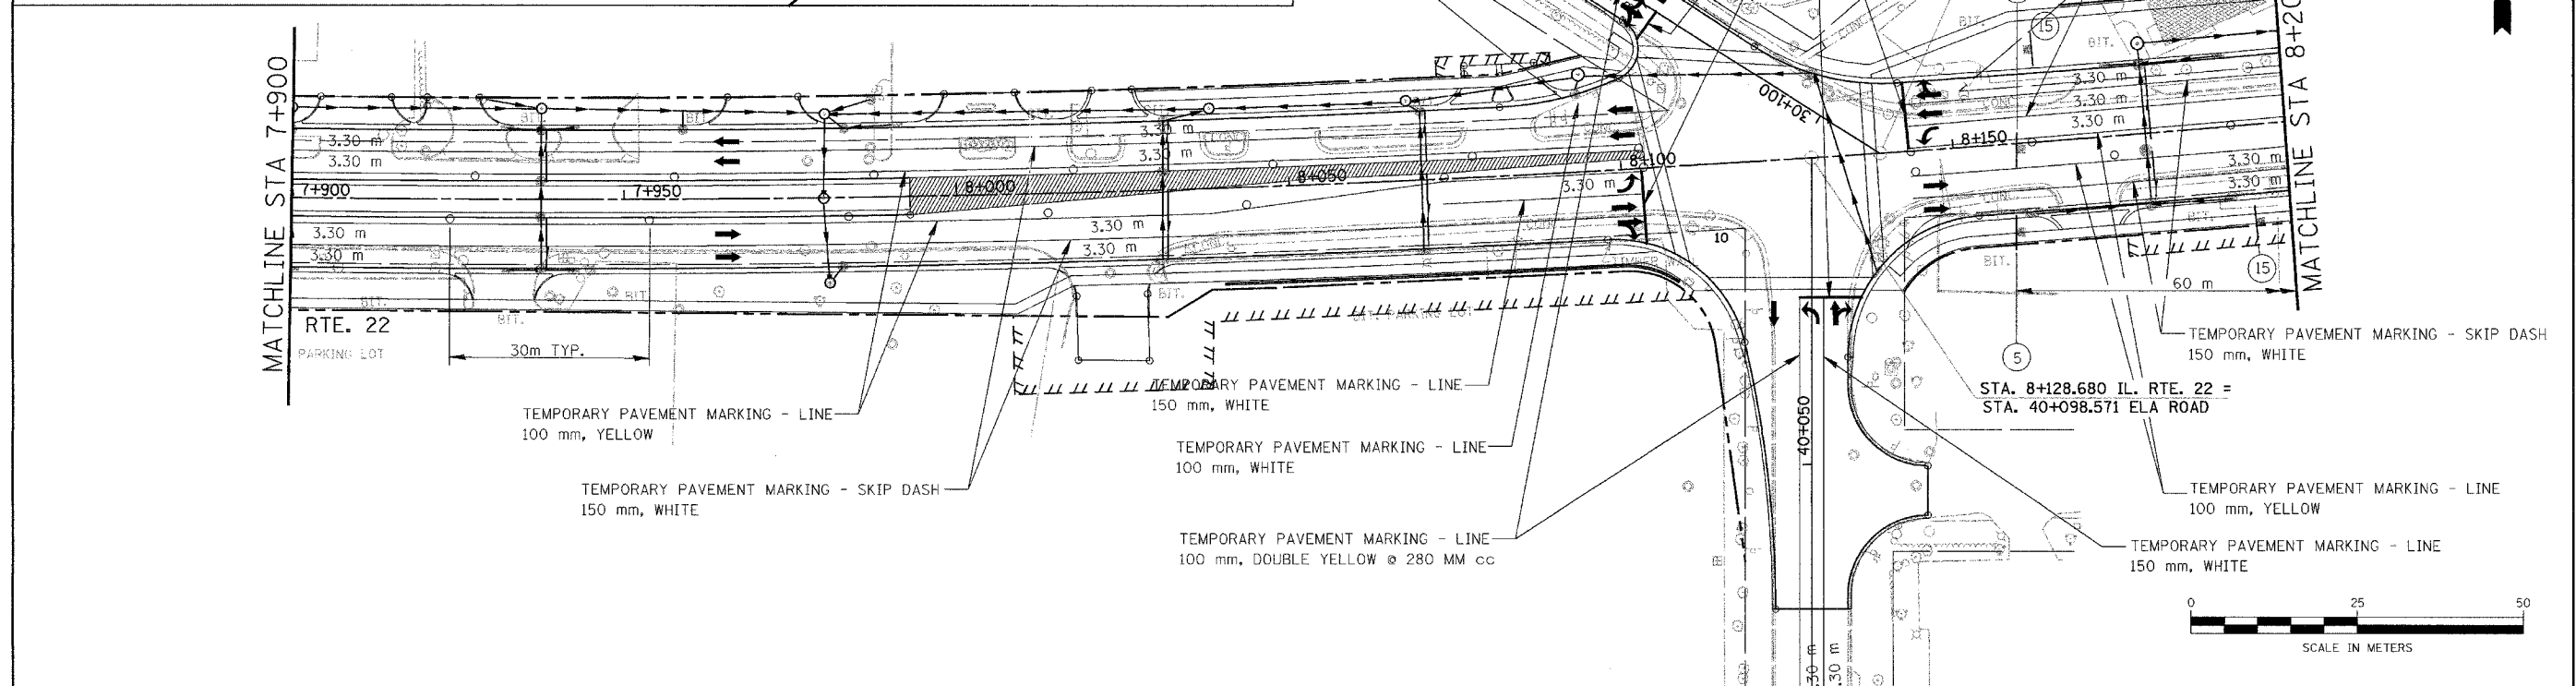


F.A. - RTE.	SECTION	COUNTY	TOTAL SHEETS	SHEET NO.
337	19R-1	LAKE	800	179
STA.	TO STA.			
FED. ROAD DIST. NO.	ILLINOIS FED. AID PROJECT			

60997

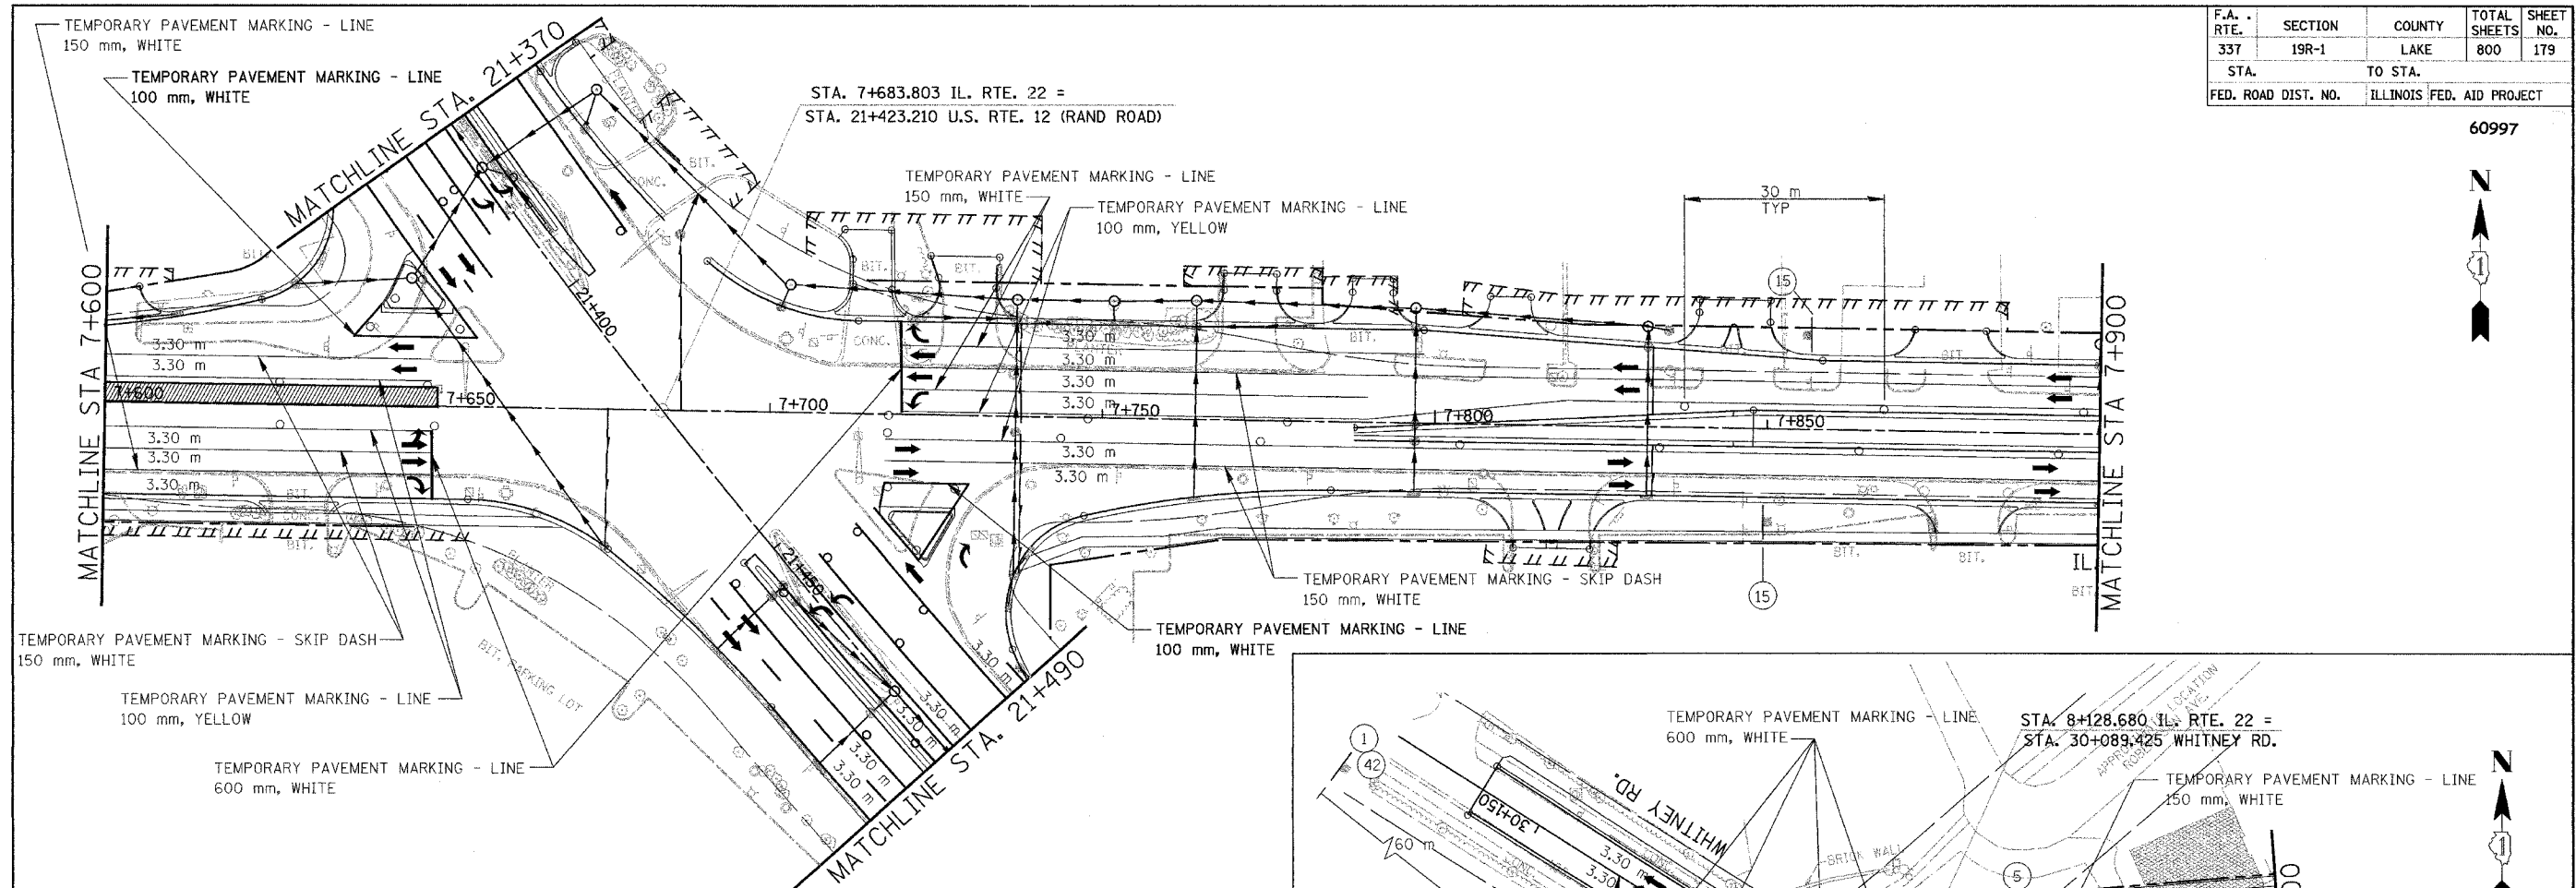

**LEGEND**

- TEMPORARY PAVEMENT
- CONSTRUCTION WORK ZONE

NOTE: SEE SHEET 60 FOR NOTES ON TEMP PAVEMENT MARKINGS

REVISIONS	
NAME	DATE

ILLINOIS DEPARTMENT OF TRANSPORTATION  
 ILLINOIS ROUTE 22  
 FROM US RTE 12 TO BUESCHING RD  
 MAINTENANCE OF TRAFFIC  
 STA. 7+600 TO STA. 8+200  
 STAGE 5B & 5C  
 DRAWN BY BKN  
 CHECKED BY SMK  
 DATE 7/21/04