

F.A. RTE.	SECTION	COUNTY	TOTAL SHEETS	SHEET NO.
337	19R-1	LAKE	800	184
STA.		TO STA.		
FED. ROAD DIST. NO.		ILLINOIS FED. AID PROJECT		

STAGE 5C WEST OVERALL

60997




CONSTRUCTION:

1. CONSTRUCT N.B. CONCRETE LANES ON WEST MAIN AS SHOWN IN THE MOT PLANS.
2. REMOVE TEMPORARY DETOUR PAVEMENT AT ROBERTSON ROAD.

TRAFFIC:

MAINTAIN FOUR LANE TRAFFIC USING TWO 3.3 M LANES IN EACH DIRECTION ON NEWLY CONSTRUCTED IL RTE. 22 PAVEMENT FROM US RTE 12 TO STA. 8+250.
 REDUCE E.B. IL RTE. 22 TRAFFIC TO ONE LANE EAST OF ELA/WHITNEY RD.
 BRING W.B. IL RTE. 22 TRAFFIC FROM E.B. LANES ACROSS MEDIAN CROSSOVER NEAR STA. 8+400.
 MAINTAIN TWO WAY TRAFFIC ON WEST MAIN PROPOSED PAVEMENT BETWEEN ROBERTSON AND PROPOSED IL RTE. 22 INTERSECTION. BETWEEN ROBERTSON AND EXISTING IL RTE. 22. MAINTAIN ONE WAY TRAFFIC NORTH TOWARDS LAKE ZURICH. POST ROAD CLOSED LOCAL TRAFFIC ONLY ON EXISTING IL RTE. 22 NORTH OF IMPROVEMENTS. ACCESS IS TO LOCAL RESIDENTS ONLY.
 POST ROAD CLOSED .5 MILES AHEAD AT CHURCH STREET INTERSECTION IN LAKE ZURICH.

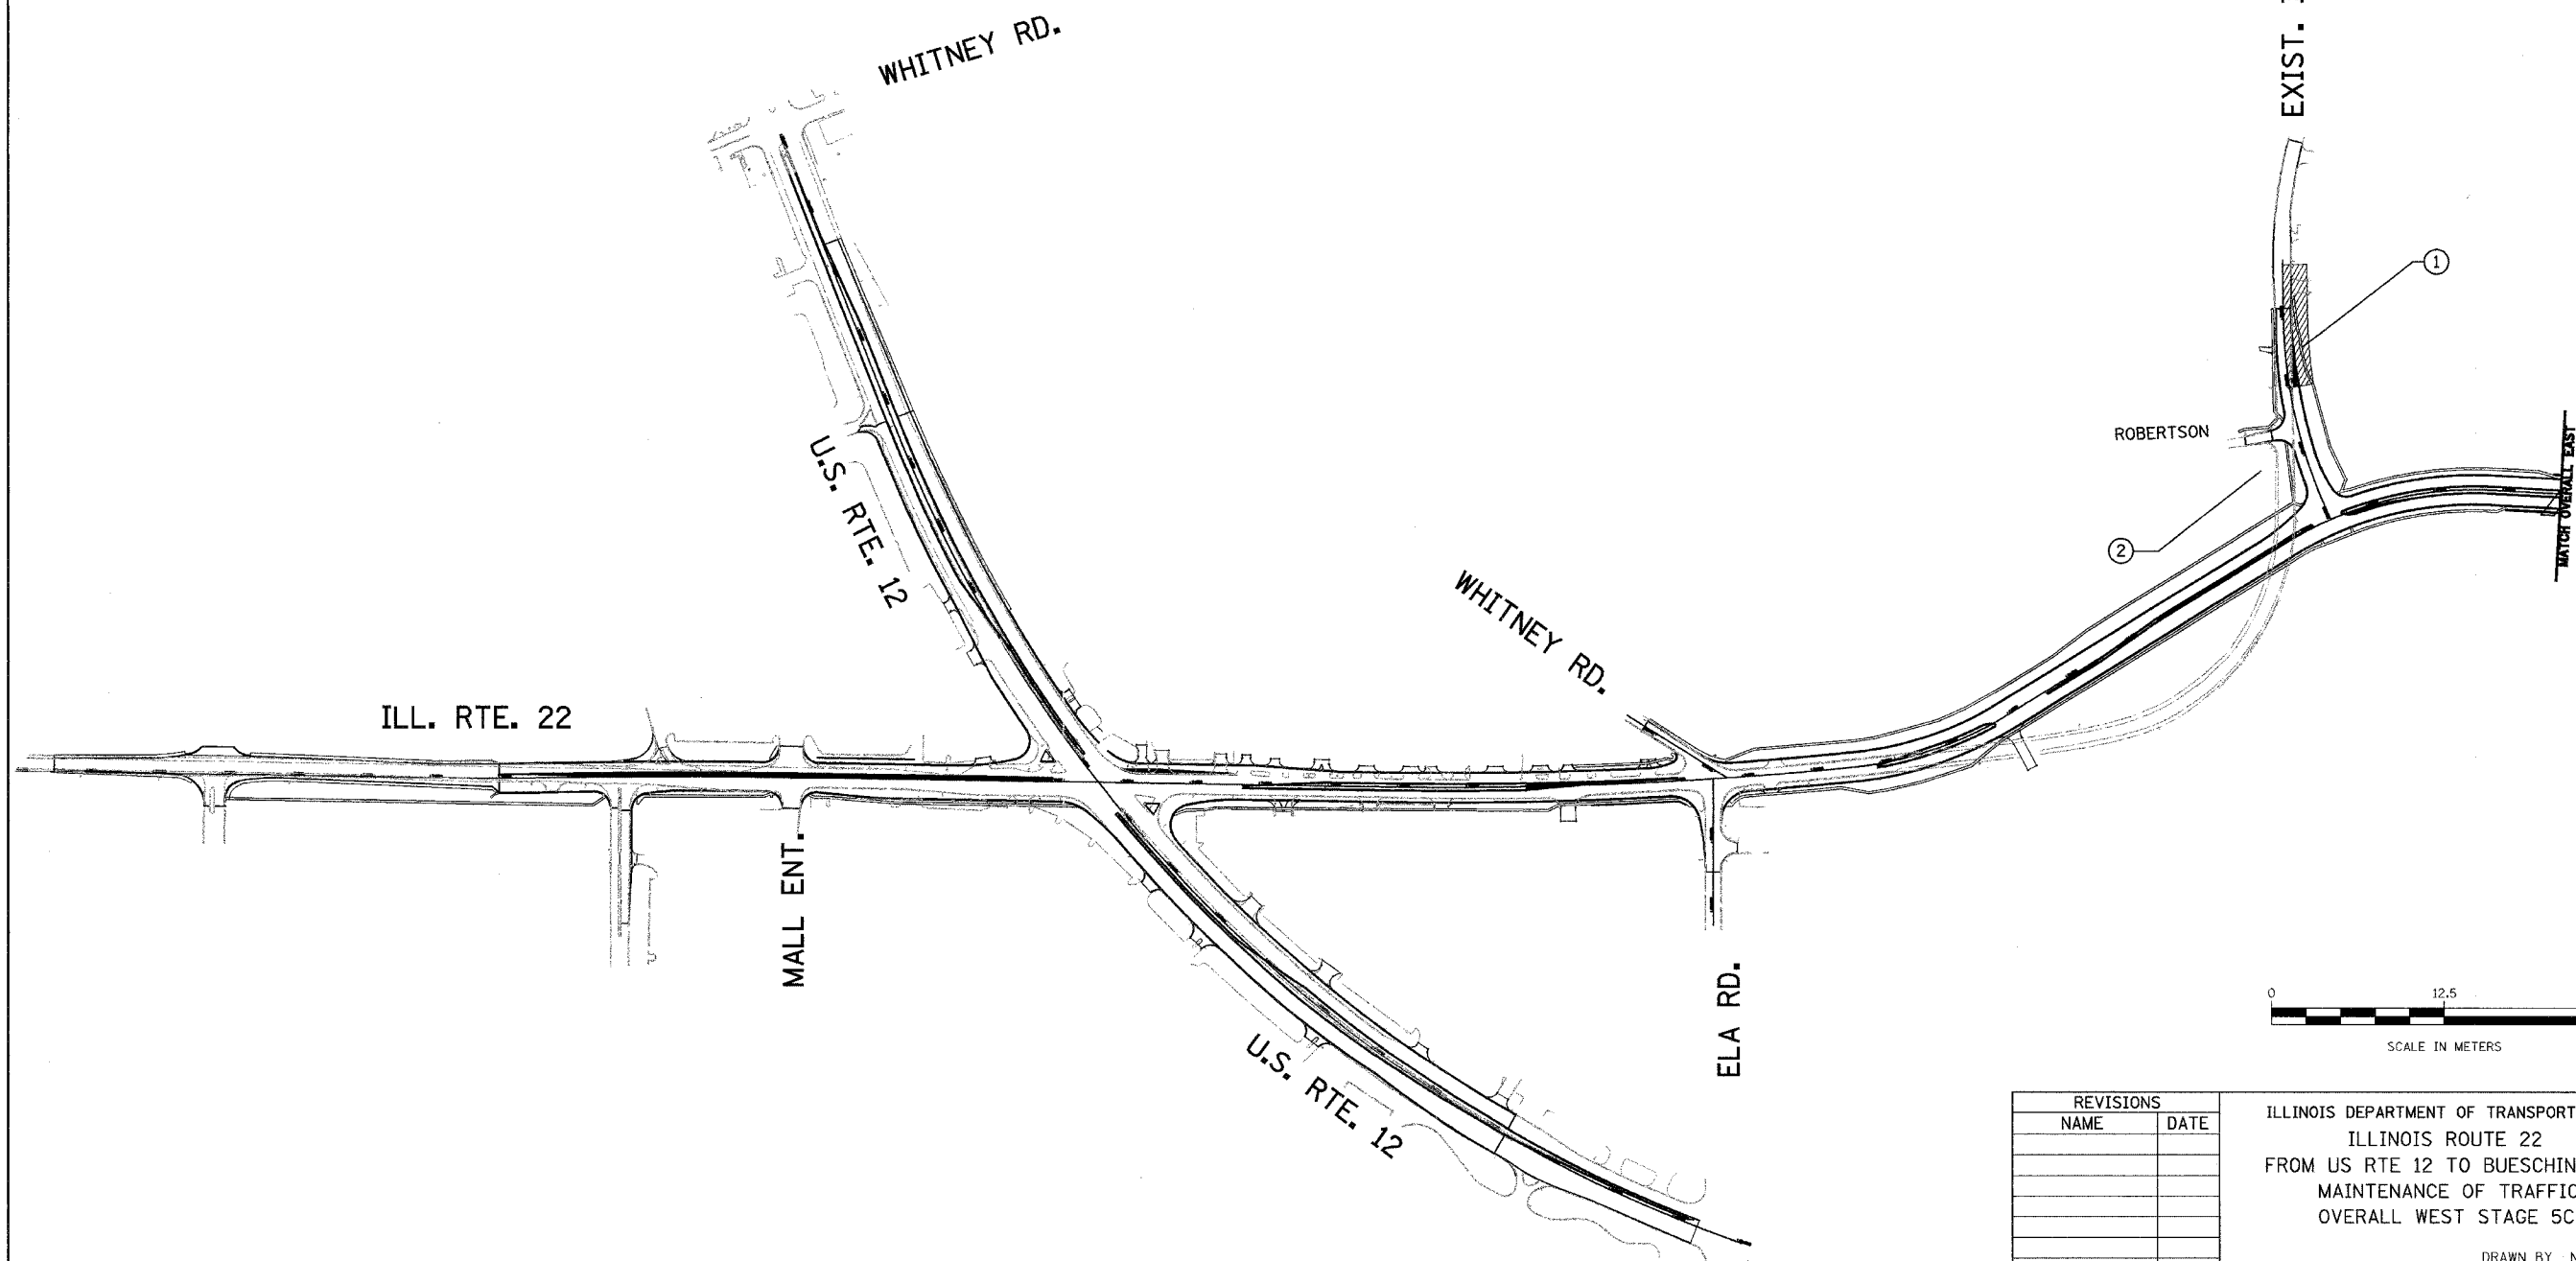

REVISIONS	
NAME	DATE

ILLINOIS DEPARTMENT OF TRANSPORTATION
 ILLINOIS ROUTE 22
 FROM US RTE 12 TO BUESCHING RD
 MAINTENANCE OF TRAFFIC
 OVERALL WEST STAGE 5C
 DRAWN BY: NIL
 CHECKED BY: SMK
 DATE: 7/21/04