


F.A. RTE.	SECTION	COUNTY	TOTAL SHEETS	SHEET NO.
337	19R-1	LAKE	800	185
STA.	TO STA.			
FED. ROAD DIST. NO.	ILLINOIS FED. AID PROJECT			


60997

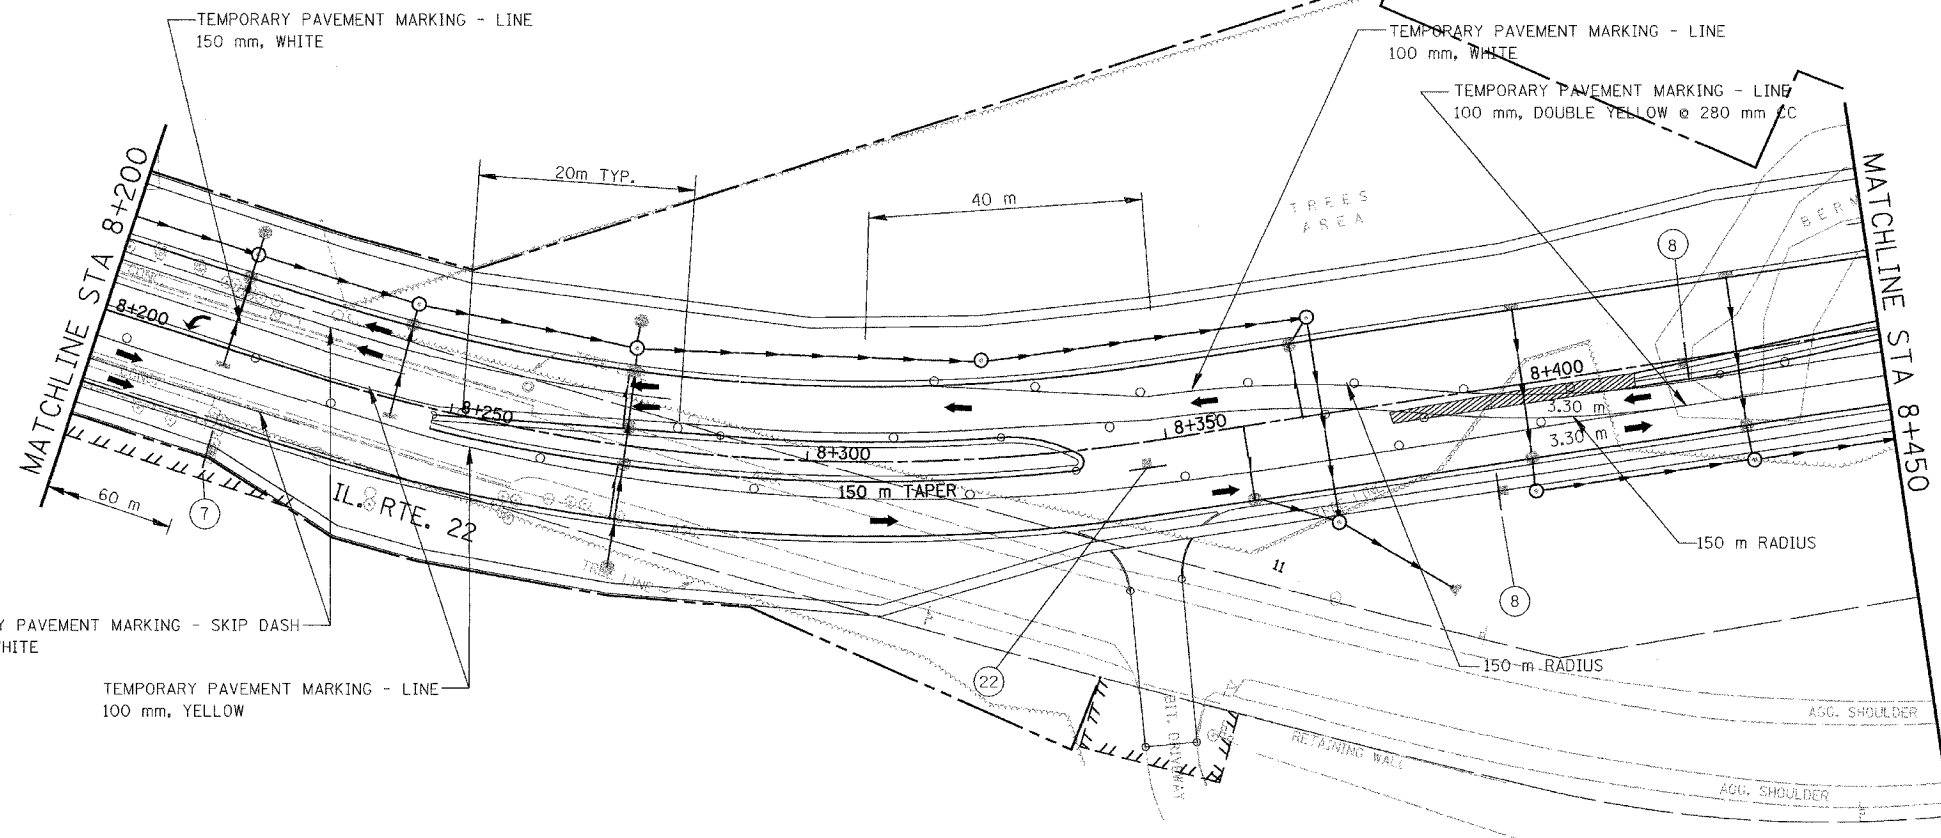

TEMPORARY PAVEMENT MARKING - SKIP DASH
150 mm, WHITE


TEMPORARY PAVEMENT MARKING - LINE
100 mm, YELLOW

NOTE: SEE SHEET 60 FOR NOTES ON TEMP PAVEMENT MARKINGS

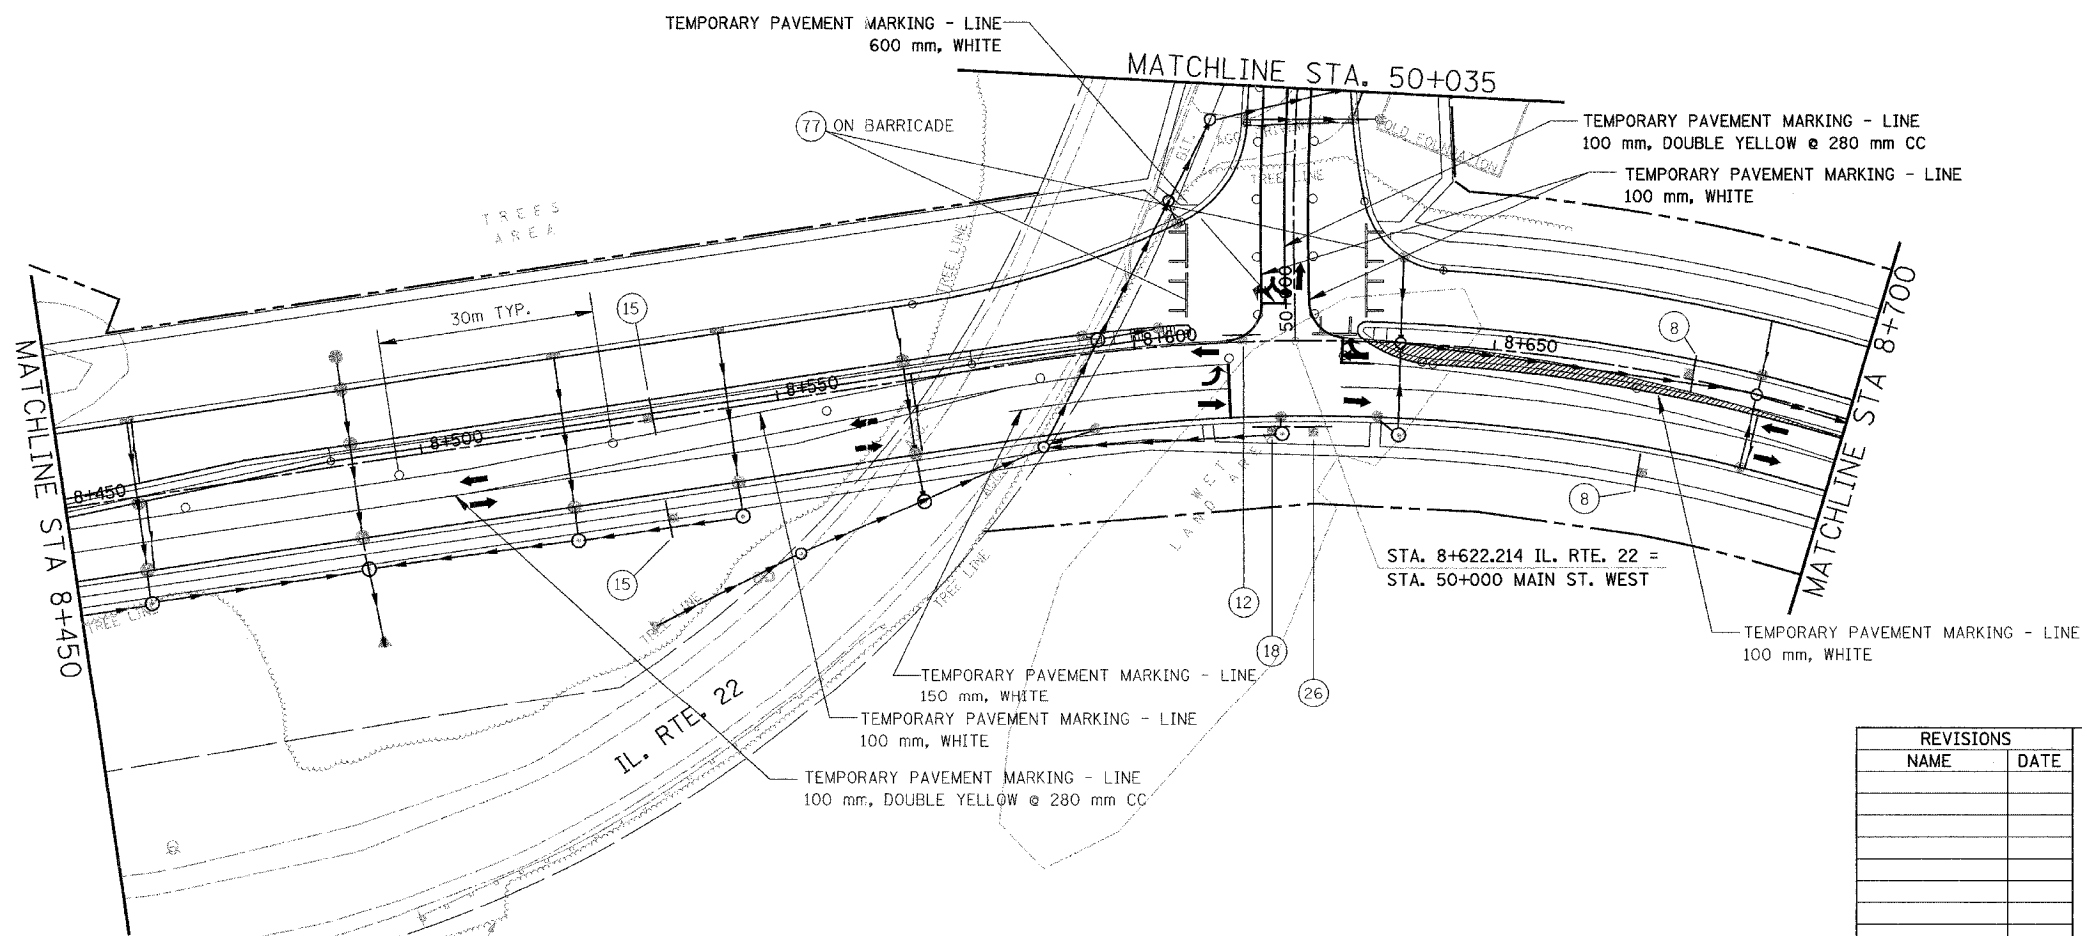

LEGEND

	TEMPORARY PAVEMENT
	CONSTRUCTION WORK ZONE

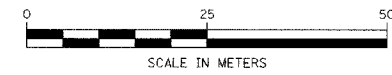

REVISIONS	
NAME	DATE

ILLINOIS DEPARTMENT OF TRANSPORTATION
ILLINOIS ROUTE 22
FROM US RTE 12 TO BUESCHING RD
MAINTENANCE OF TRAFFIC
STA. 8+200 TO STA. 8+700
STAGE 5C
DRAWN BY BKN
CHECKED BY SMK
DATE 7/21/04