


F.A. RTE.	SECTION	COUNTY	TOTAL SHEETS	SHEET NO.
337	19R-1	LAKE	800	197
STA.		TO STA.		
FED. ROAD DIST. NO.		ILLINOIS FED. AID PROJECT		

60997

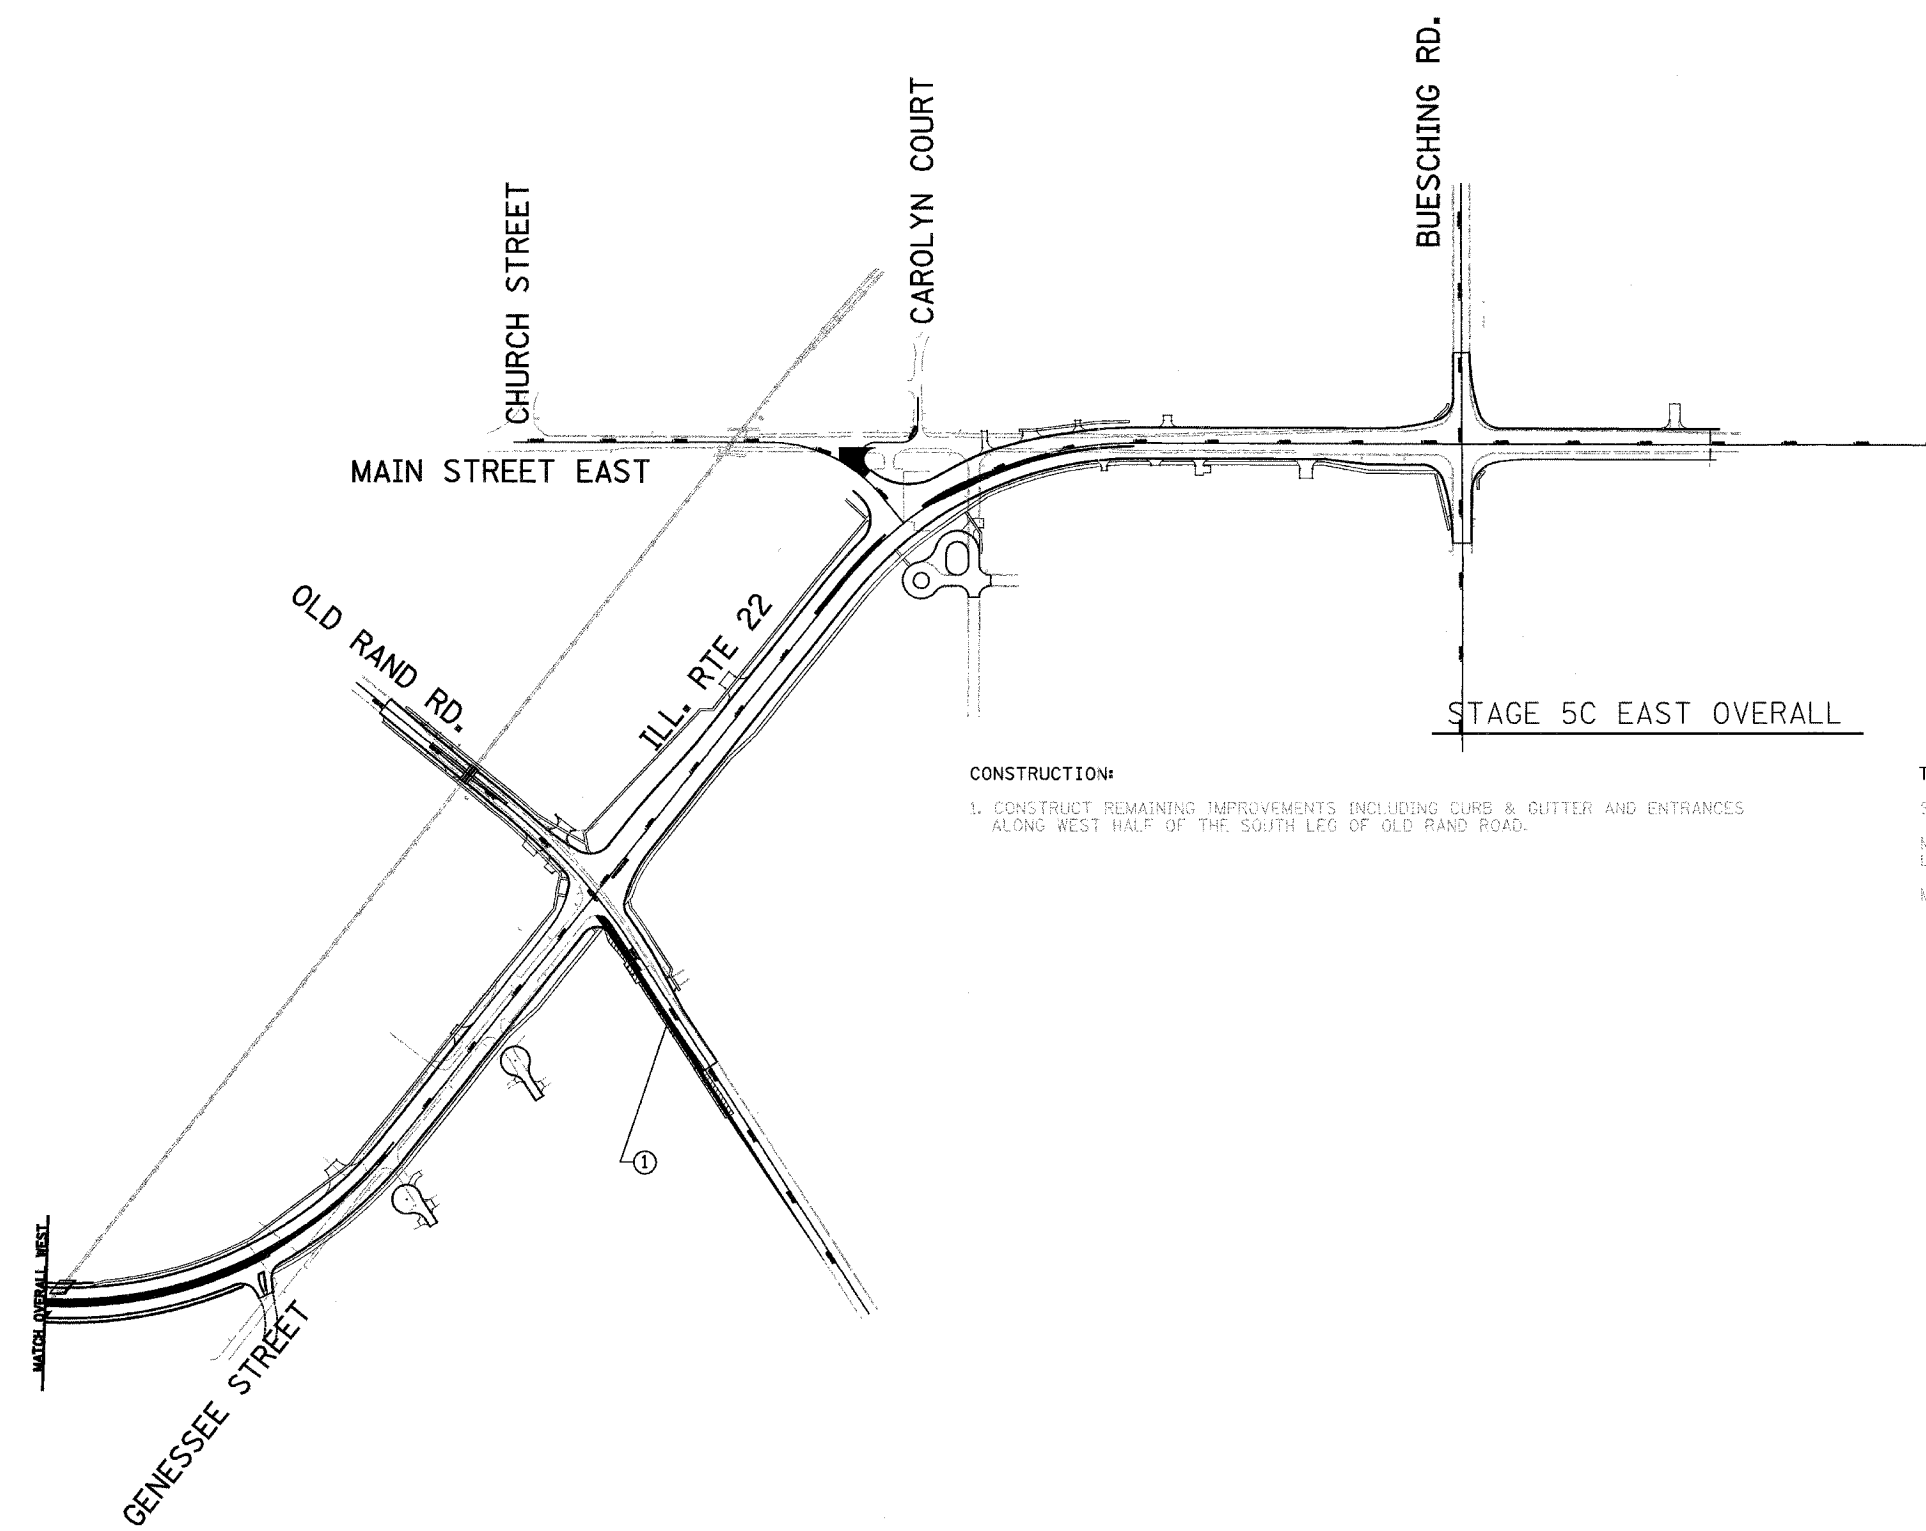


STAGE 5C EAST OVERALL

**CONSTRUCTION:**

1. CONSTRUCT REMAINING IMPROVEMENTS INCLUDING CURB & GUTTER AND ENTRANCES ALONG WEST HALF OF THE SOUTH LEG OF OLD RAND ROAD.

**TRAFFIC:**

SHIFT TRAFFIC TO EAST SIDE OF THE SOUTH LEG OF OLD RAND ROAD.  
 MAINTAIN TRAFFIC FROM STAGE 5A FOR IL. RTE. 22, OLD RAND ROAD NORTH LEG, MAIN STREET EAST AND BUESCHING ROAD.  
 MAINTAIN ENTRANCE ACCESS.

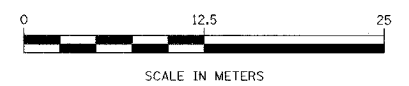

REVISIONS	
NAME	DATE

ILLINOIS DEPARTMENT OF TRANSPORTATION  
 ILLINOIS ROUTE 22  
 FROM US RTE 12 TO BUESCHING RD  
 MAINTENANCE OF TRAFFIC  
 OVERALL EAST STAGE 5C

DRAWN BY BKN  
 CHECKED BY ACW  
 DATE 7/21/04