


F.A. RTE.	SECTION	COUNTY	TOTAL SHEETS	SHEET NO.
337	19R-1	LAKE	800	199
STA.	TO STA.			
FED. ROAD DIST. NO.	ILLINOIS FED. AID PROJECT			

60997

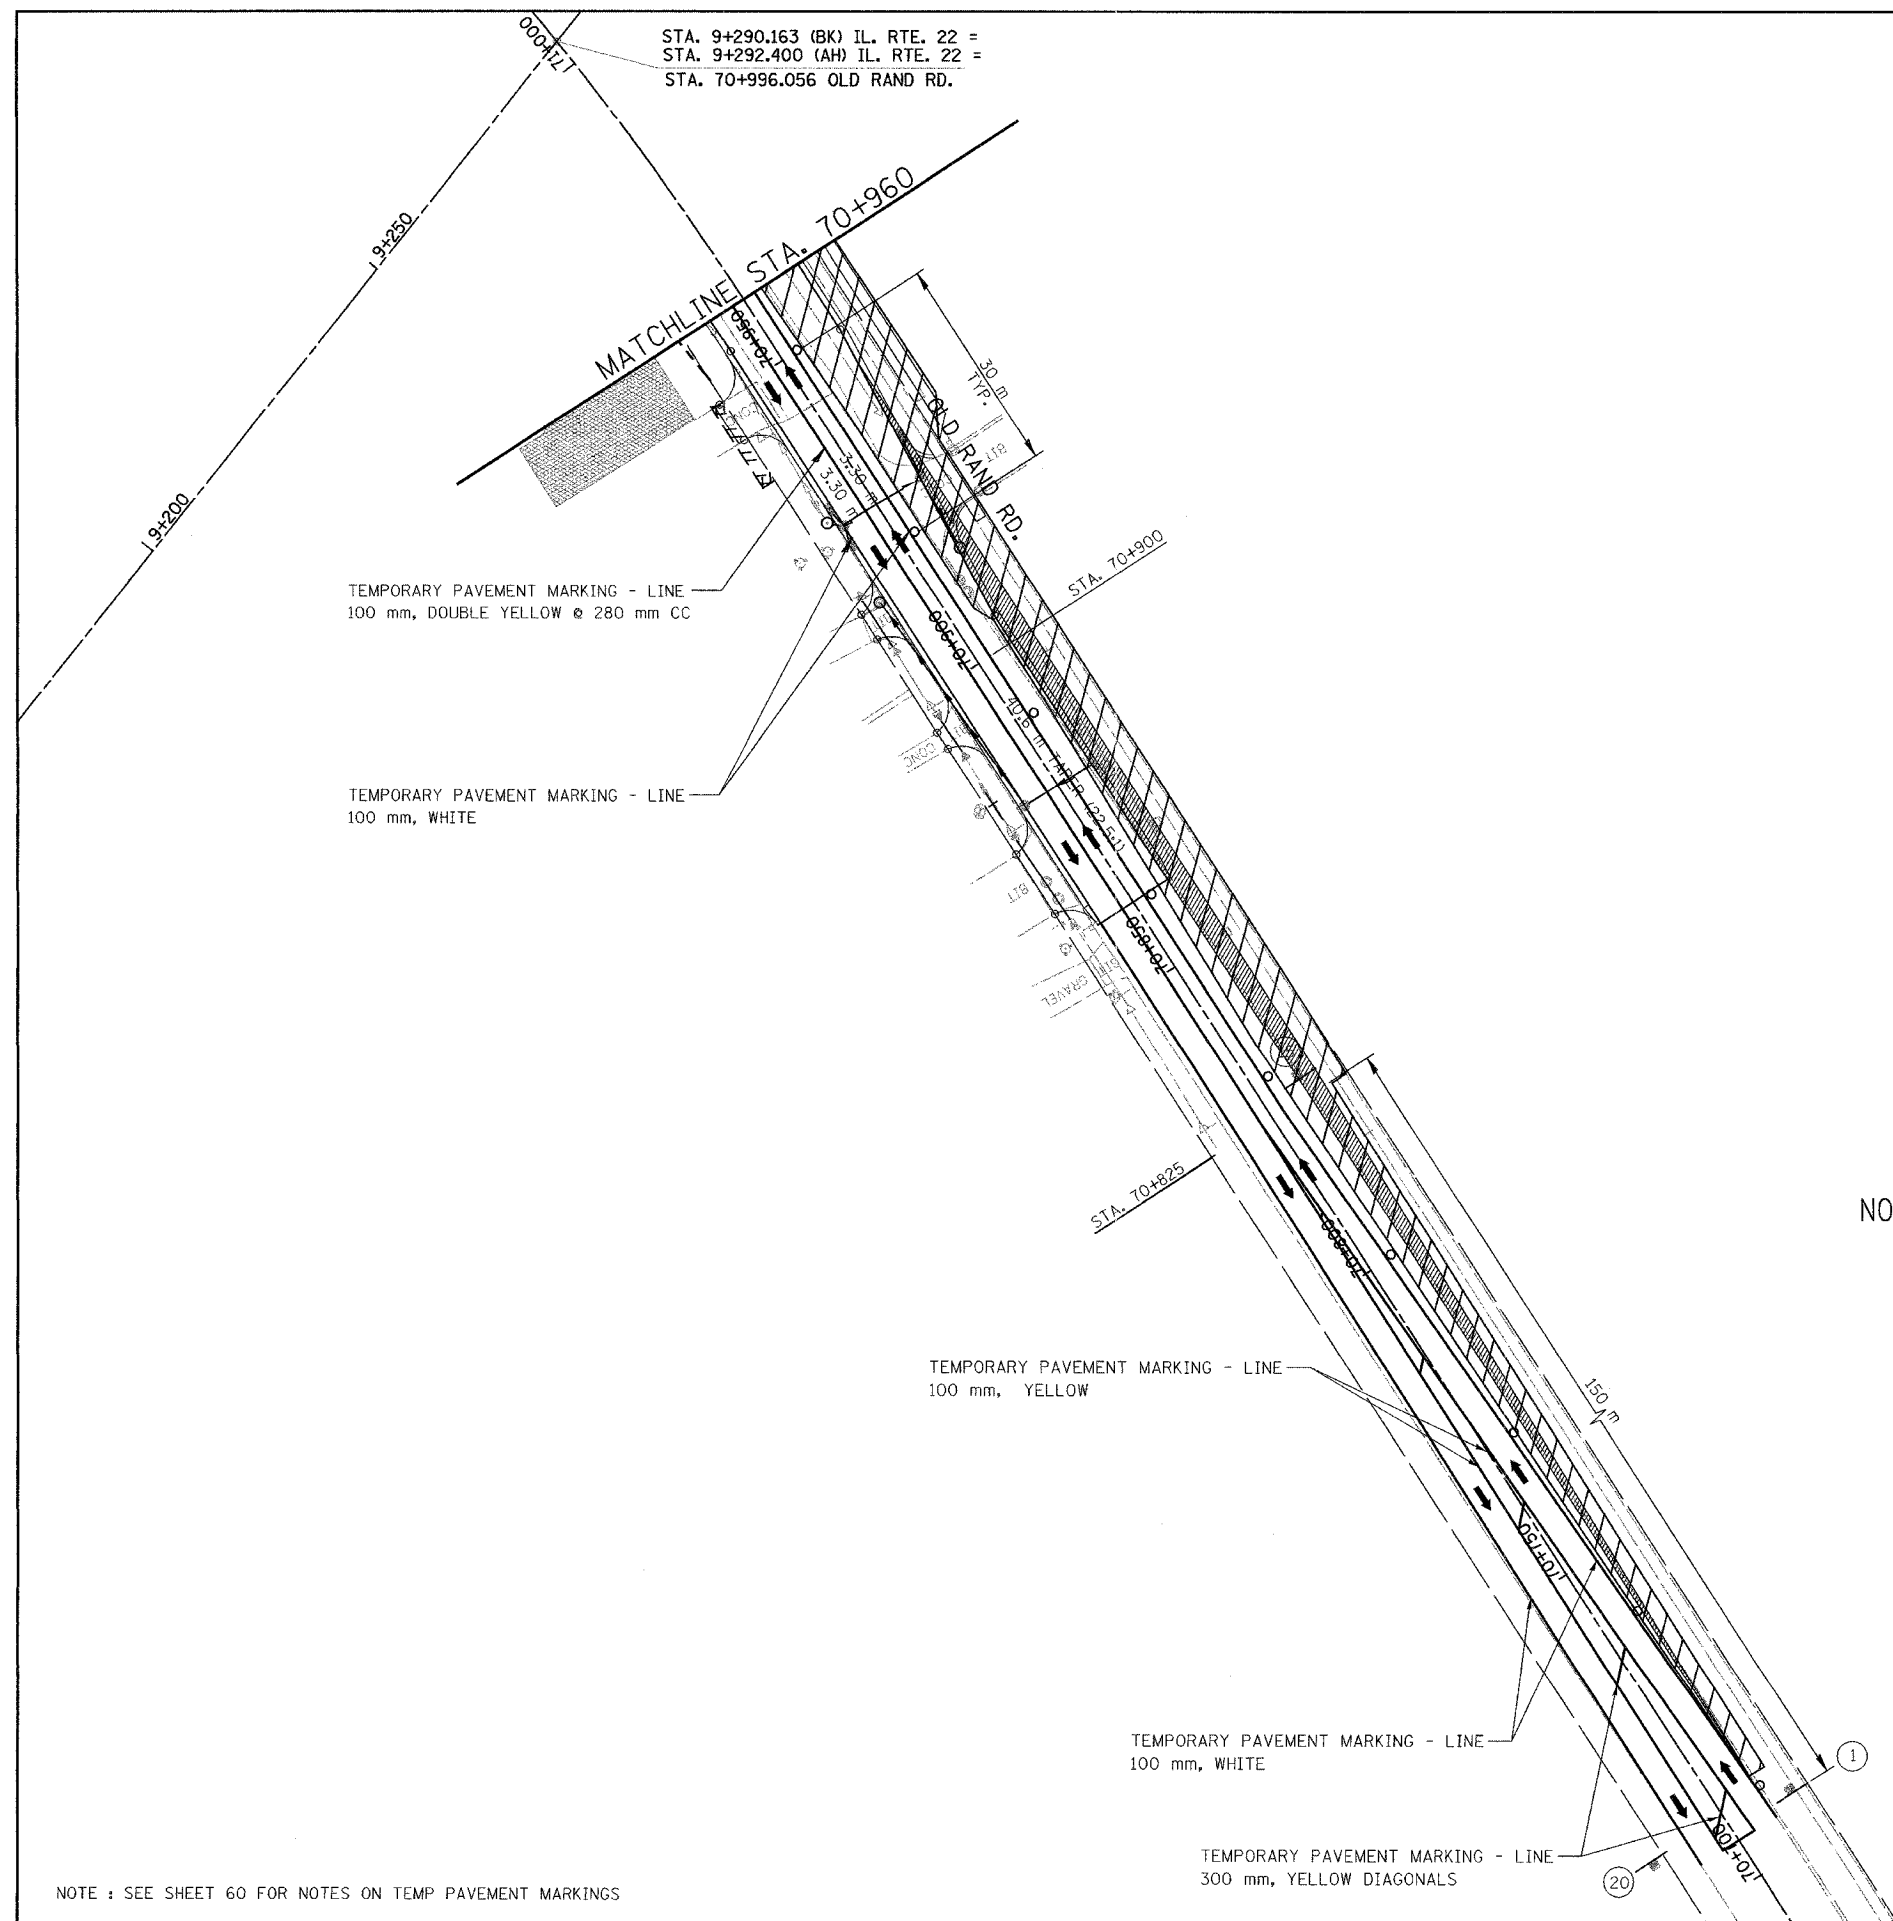

TEMPORARY PAVEMENT MARKING - LINE  
100 mm, DOUBLE YELLOW @ 280 mm CC

TEMPORARY PAVEMENT MARKING - LINE  
100 mm, WHITE

TEMPORARY PAVEMENT MARKING - LINE  
100 mm, YELLOW


TEMPORARY PAVEMENT MARKING - LINE  
100 mm, WHITE

TEMPORARY PAVEMENT MARKING - LINE  
300 mm, YELLOW DIAGONALS

NO CHANGES FROM STAGE 5B

**LEGEND**

- TEMPORARY PAVEMENT
- CONSTRUCTION WORK ZONE

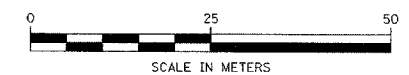

NOTE : SEE SHEET 60 FOR NOTES ON TEMP PAVEMENT MARKINGS

REVISIONS	
NAME	DATE

ILLINOIS DEPARTMENT OF TRANSPORTATION  
ILLINOIS ROUTE 22  
FROM US RTE 12 TO BUESCHING RD  
OLD RAND ROAD  
MAINTENANCE OF TRAFFIC  
STA. 70+800 TO STA. 70+960  
STAGE 5C  
DRAWN BY REZ  
CHECKED BY ACW  
DATE 7/21/04