
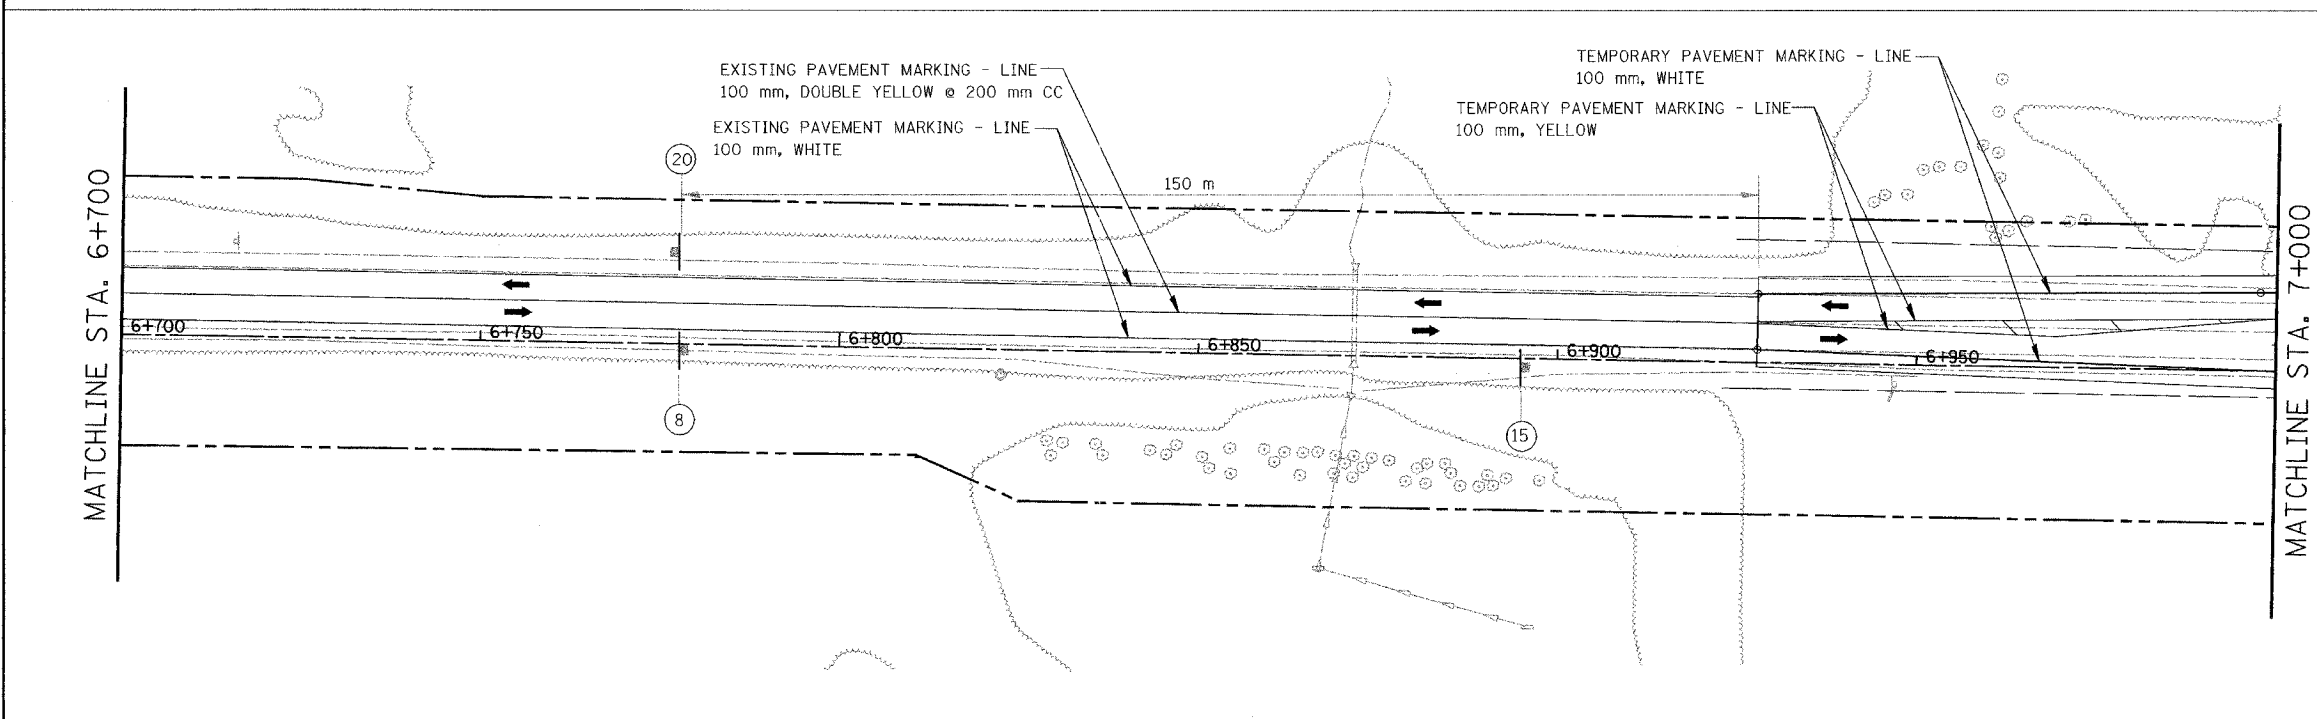



F.A. RTE.	SECTION	COUNTY	TOTAL SHEETS	SHEET NO.
337	19R-1	LAKE	800	201
STA.	TO STA.			
FED. ROAD DIST. NO.	ILLINOIS FED. AID PROJECT			

60997

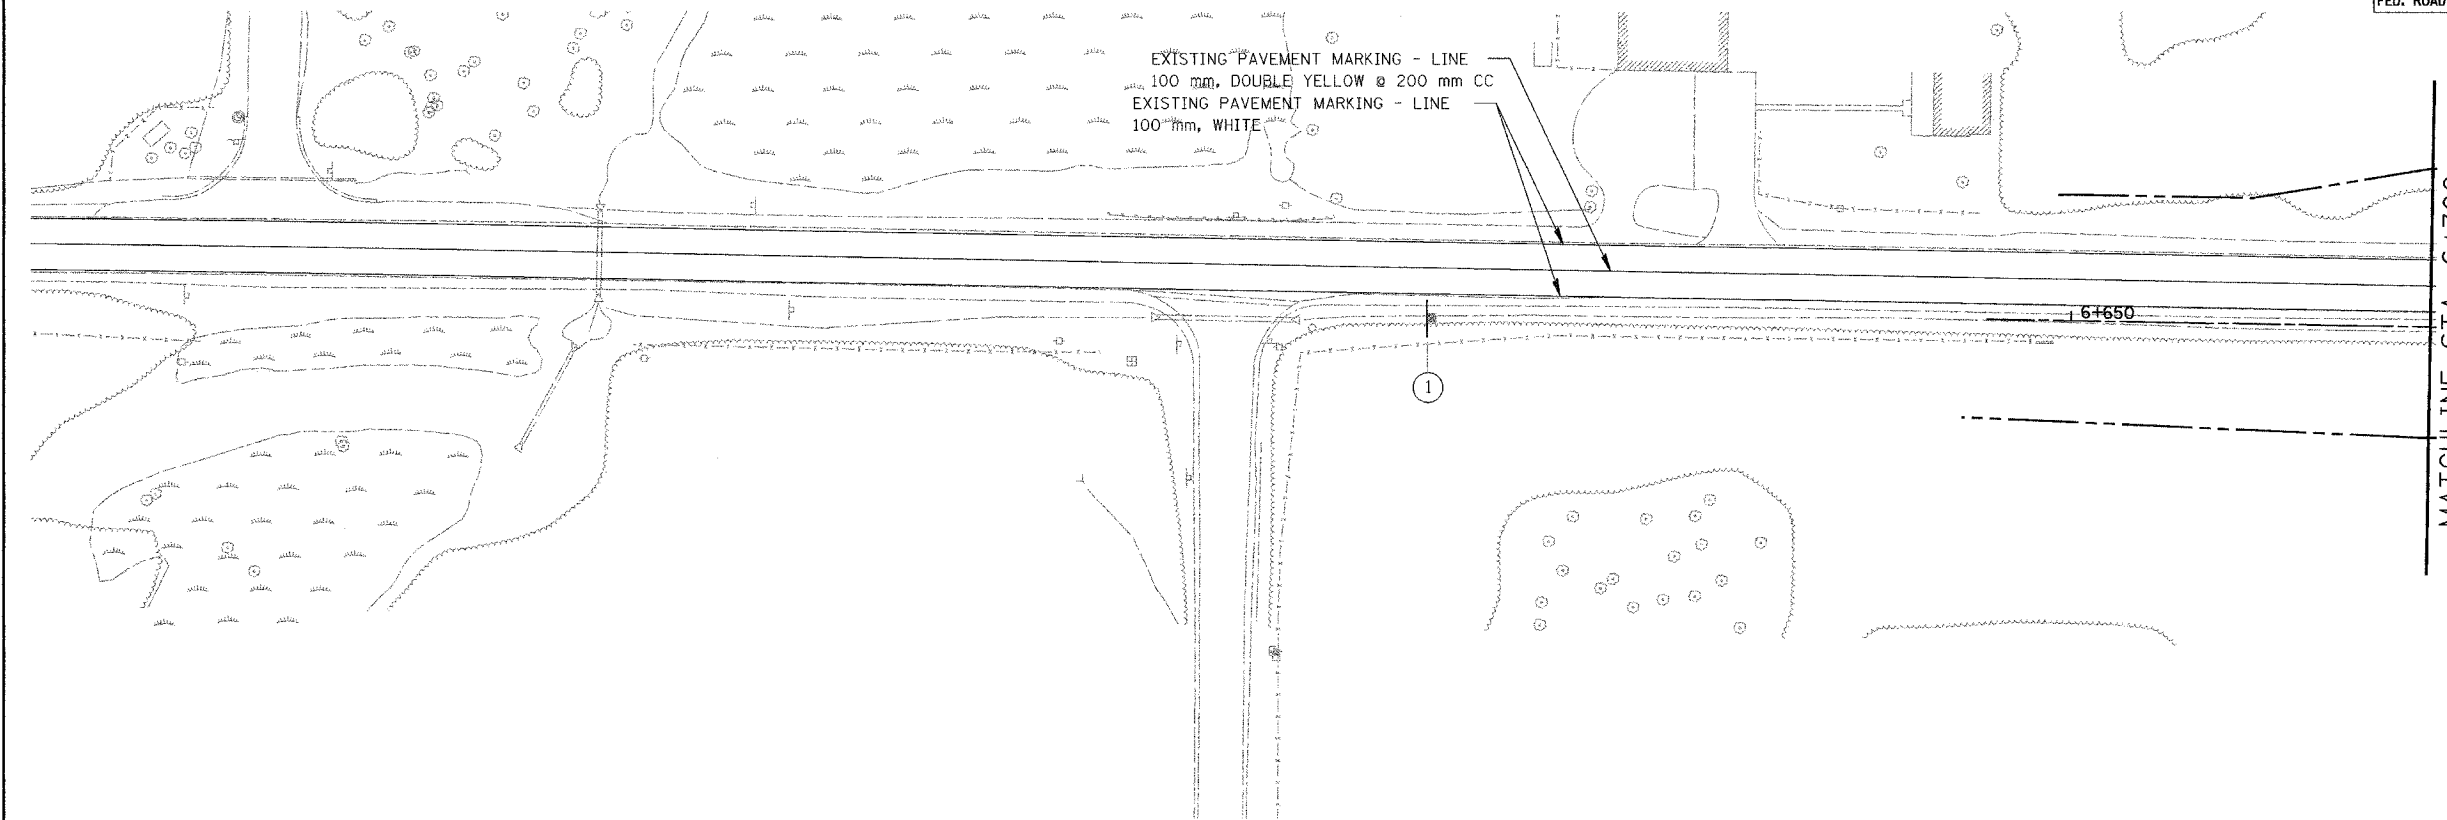

LEGEND

	TEMPORARY PAVEMENT
	CONSTRUCTION WORK ZONE

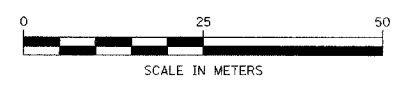

REVISIONS	
NAME	DATE

ILLINOIS DEPARTMENT OF TRANSPORTATION
 ILLINOIS ROUTE 22
 FROM US RTE 12 TO BUESCHING RD
 MAINTENANCE OF TRAFFIC
 STA. 6+638 TO STA. 7+000
 STAGE 6A & 6B

DRAWN BY DCS
 CHECKED BY SMK

DATE 7/21/04

NOTE: SEE SHEET 60 FOR NOTES ON TEMP PAVEMENT MARKINGS