
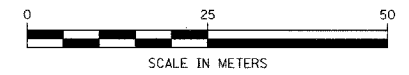
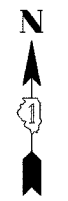
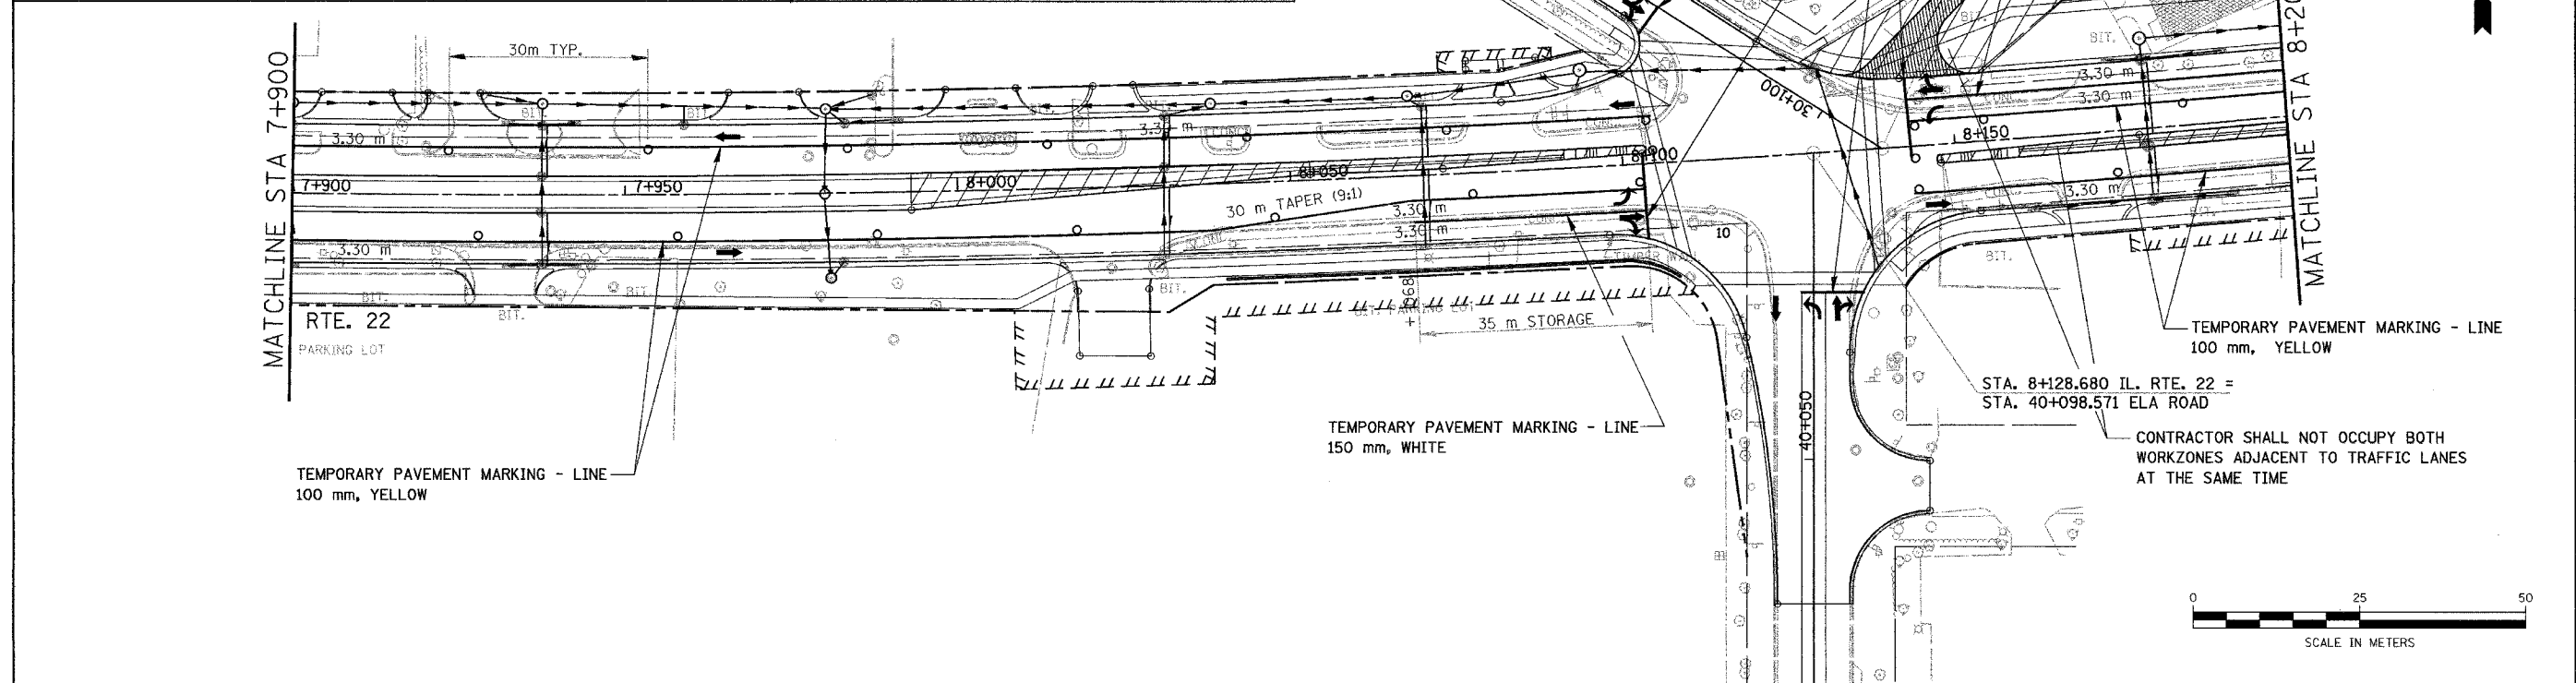


|                     |                           |        |              |           |
|---------------------|---------------------------|--------|--------------|-----------|
| F.A. RTE.           | SECTION                   | COUNTY | TOTAL SHEETS | SHEET NO. |
| 337                 | 19R-1                     | LAKE   | 800          | 203       |
| STA.                | TO STA.                   |        |              |           |
| FED. ROAD DIST. NO. | ILLINOIS FED. AID PROJECT |        |              |           |

60997

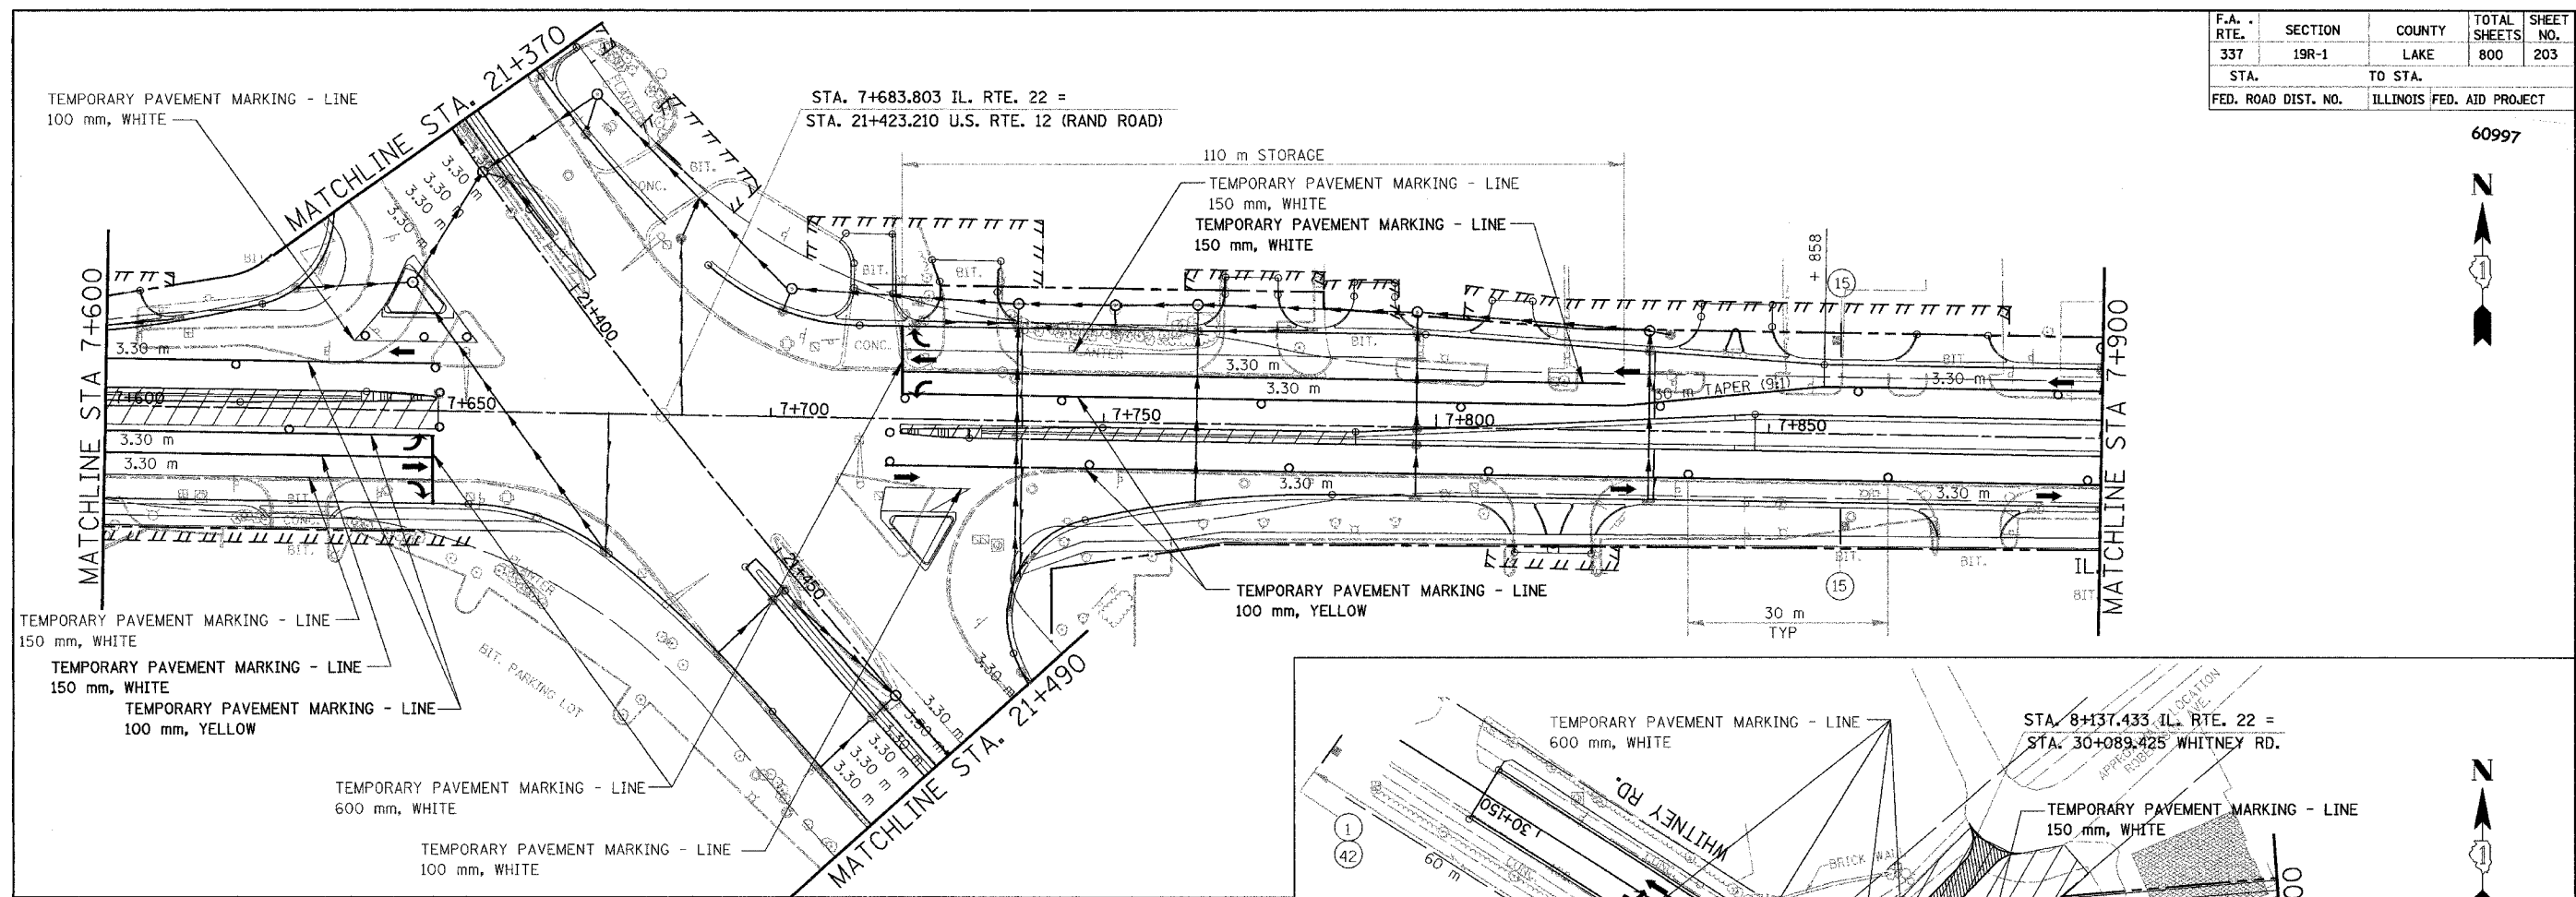

**LEGEND**

- TEMPORARY PAVEMENT
- CONSTRUCTION WORK ZONE

NOTE: SEE SHEET 60 FOR NOTES ON TEMP PAVEMENT MARKINGS

| REVISIONS |      |
|-----------|------|
| NAME      | DATE |
|           |      |
|           |      |
|           |      |
|           |      |
|           |      |

ILLINOIS DEPARTMENT OF TRANSPORTATION  
 ILLINOIS ROUTE 22  
 FROM US RTE 12 TO BUESCHING RD  
 MAINTENANCE OF TRAFFIC  
 STA. 7+600 TO STA. 8+200  
 STAGE 6A & 6B  
 DRAWN BY DCS  
 CHECKED BY SMK  
 DATE 7/21/04