


F.A. RTE.	SECTION	COUNTY	TOTAL SHEETS	SHEET NO.
337	19R-1	LAKE	800	208
STA.		TO STA.		
FED. ROAD DIST. NO.		ILLINOIS FED. AID PROJECT		

60997

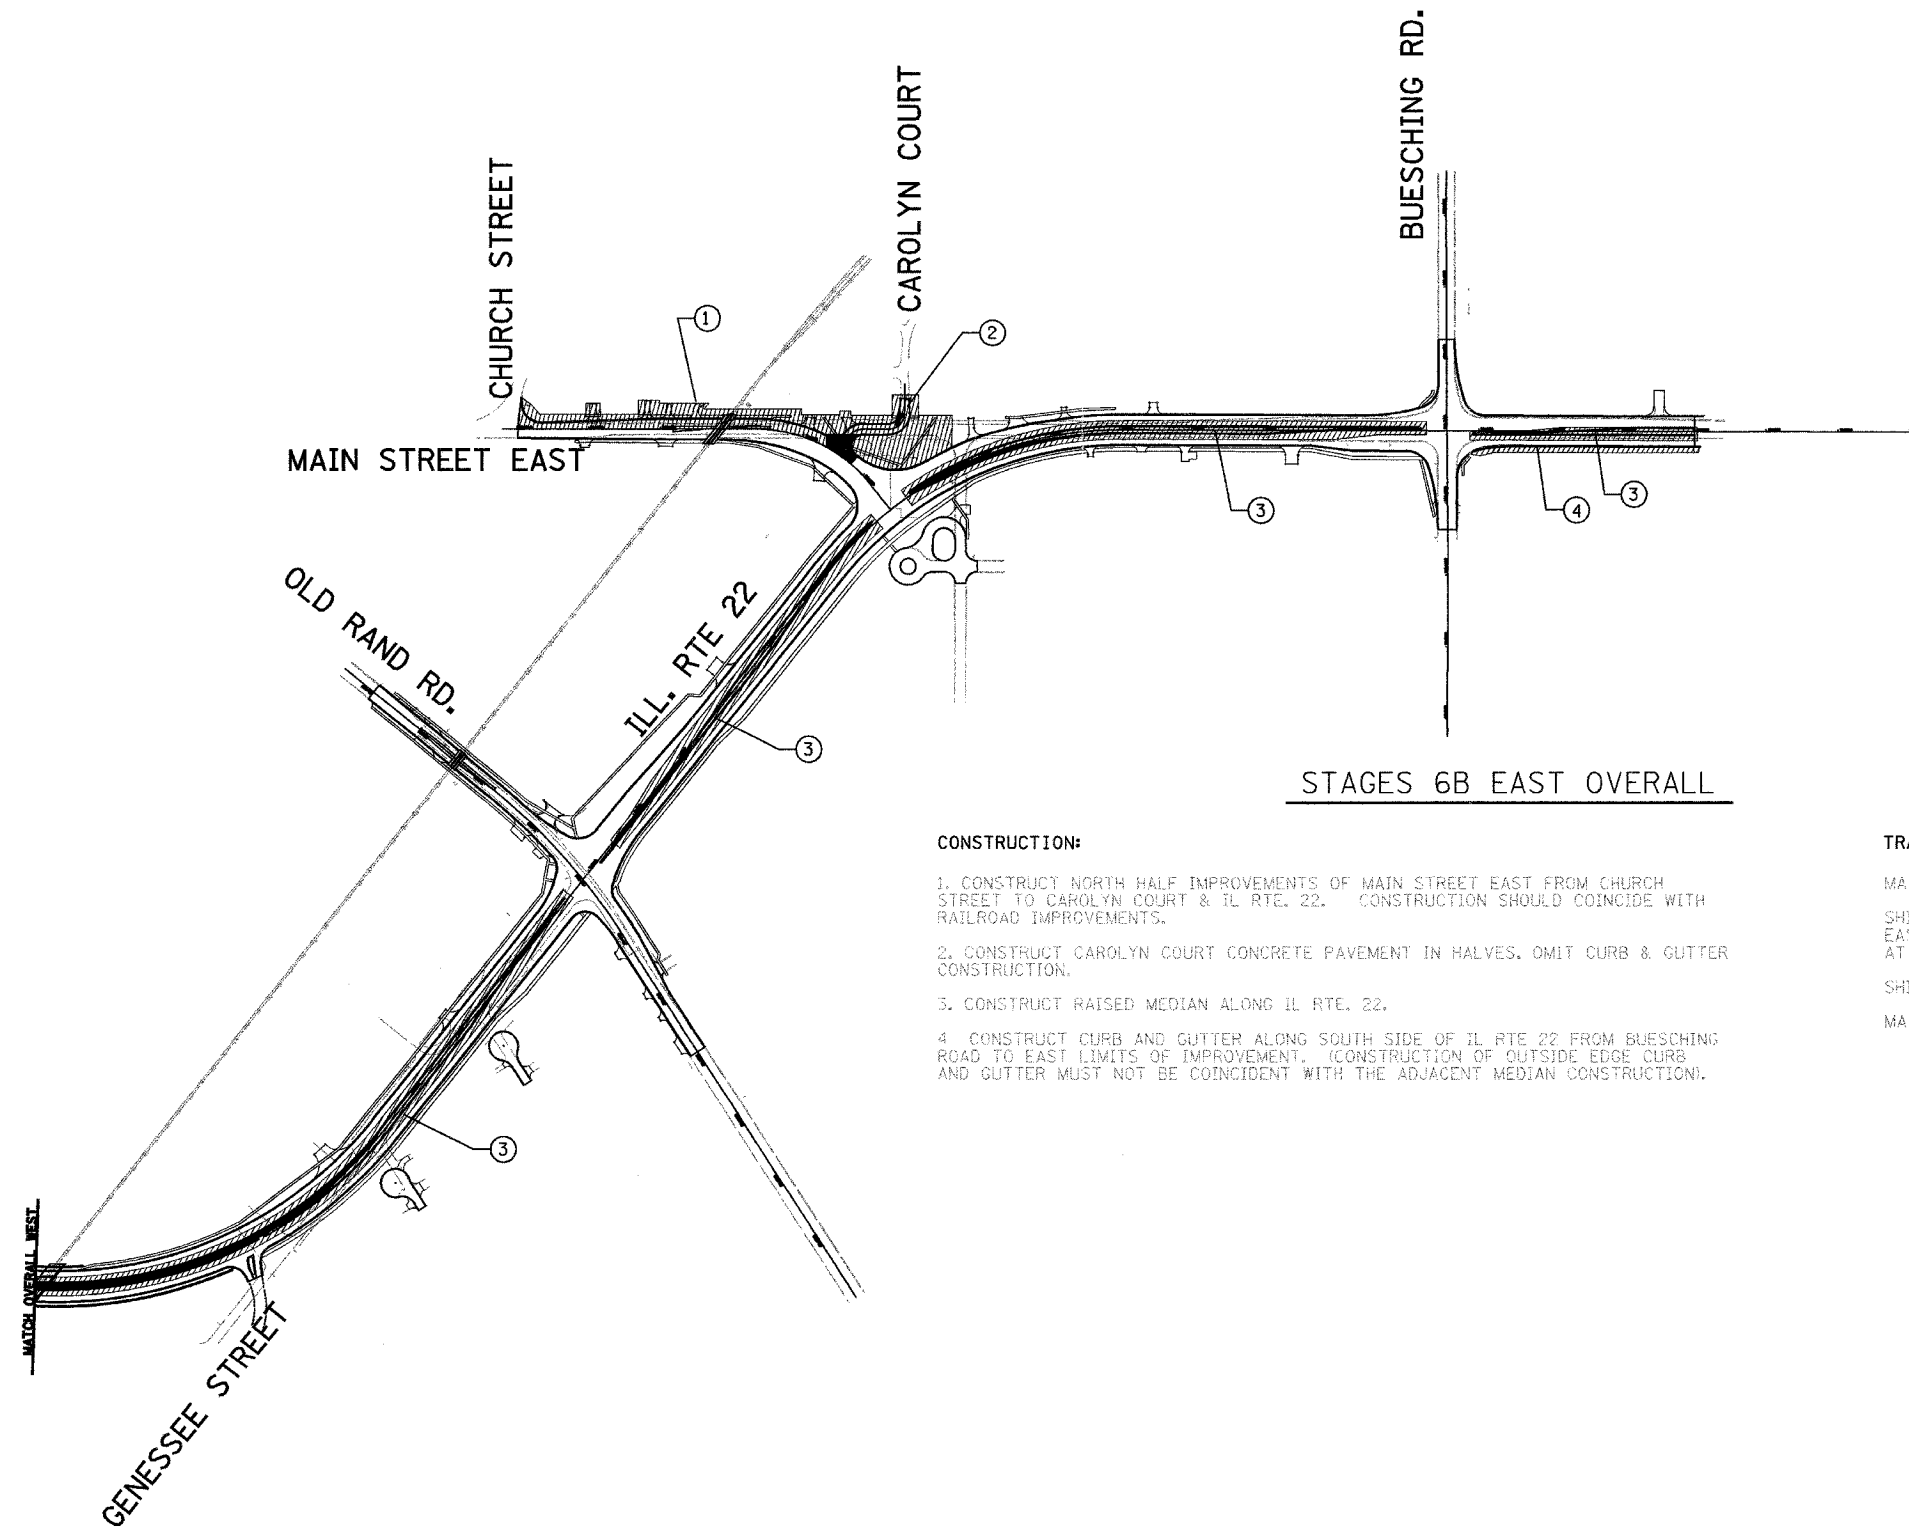


STAGES 6B EAST OVERALL

CONSTRUCTION:

1. CONSTRUCT NORTH HALF IMPROVEMENTS OF MAIN STREET EAST FROM CHURCH STREET TO CAROLYN COURT & IL RTE. 22. CONSTRUCTION SHOULD COINCIDE WITH RAILROAD IMPROVEMENTS.
2. CONSTRUCT CAROLYN COURT CONCRETE PAVEMENT IN HALVES. OMIT CURB & GUTTER CONSTRUCTION.
3. CONSTRUCT RAISED MEDIAN ALONG IL RTE. 22.
4. CONSTRUCT CURB AND GUTTER ALONG SOUTH SIDE OF IL RTE 22 FROM BUESCHING ROAD TO EAST LIMITS OF IMPROVEMENT. (CONSTRUCTION OF OUTSIDE EDGE CURB AND GUTTER MUST NOT BE COINCIDENT WITH THE ADJACENT MEDIAN CONSTRUCTION).

TRAFFIC:

MAINTAIN TRAFFIC FROM STAGE 6A FOR OLD RAND ROAD AND BUESCHING ROAD.
 SHIFT TRAFFIC TO NEWLY CONSTRUCTED EB LANES OF MAIN STREET EAST. TRAFFIC ON EAST MAIN STREET SHALL BE ONE WAY FROM CHURCH STREET TO IMPROVEMENTS AT IL RTE 22.
 SHIFT TRAFFIC TO OUTSIDE LANES ALONG IL RTE. 22.
 MAINTAIN ACCESS TO ENTRANCES.

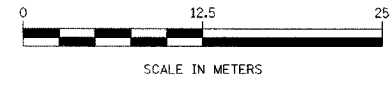

REVISIONS	
NAME	DATE

ILLINOIS DEPARTMENT OF TRANSPORTATION
 ILLINOIS ROUTE 22
 FROM US RTE 12 TO BUESCHING RD
 MAINTENANCE OF TRAFFIC
 OVERALL EAST STAGE 6B

DATE 7/21/04

DRAWN BY BKN
 CHECKED BY ACW