
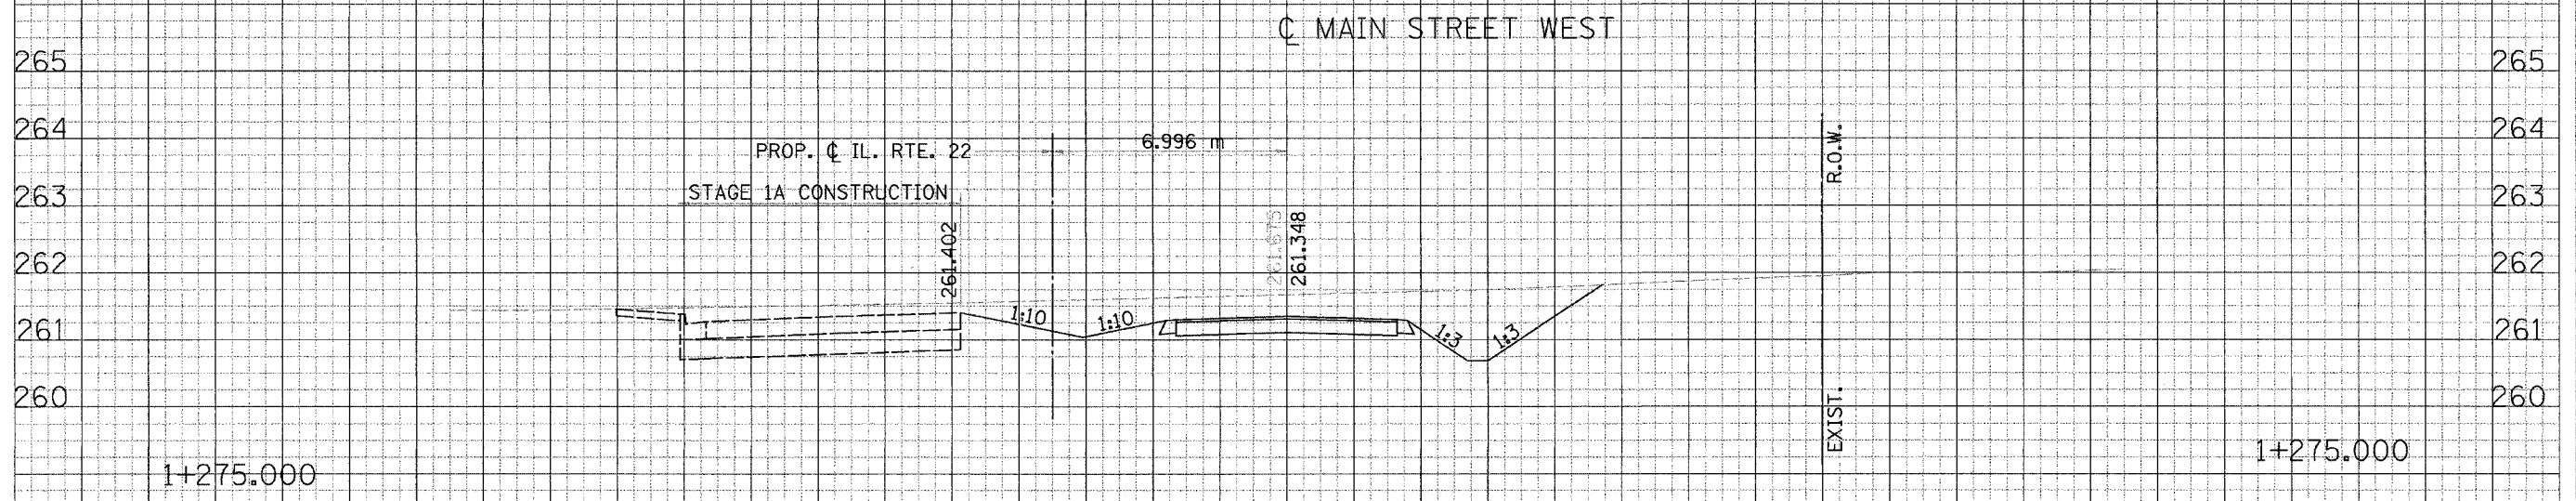


F.A. RTE.	SECTION	COUNTY	TOTAL SHEET SHEETS NO.
			219
STA.	TO STA.		60997
FED. ROAD DIST. NO.	ILLINOIS FED. AID PROJECT		
28 30	32 34 36		

36 34 32 30 28 26 24 22 20 18 16 14 12 10 8 6 4 2 0 2 4 6 8 10 12 14 16 18 20 22 24 26

FINAL SURVEY NOTE BOOK NO. DATE BY

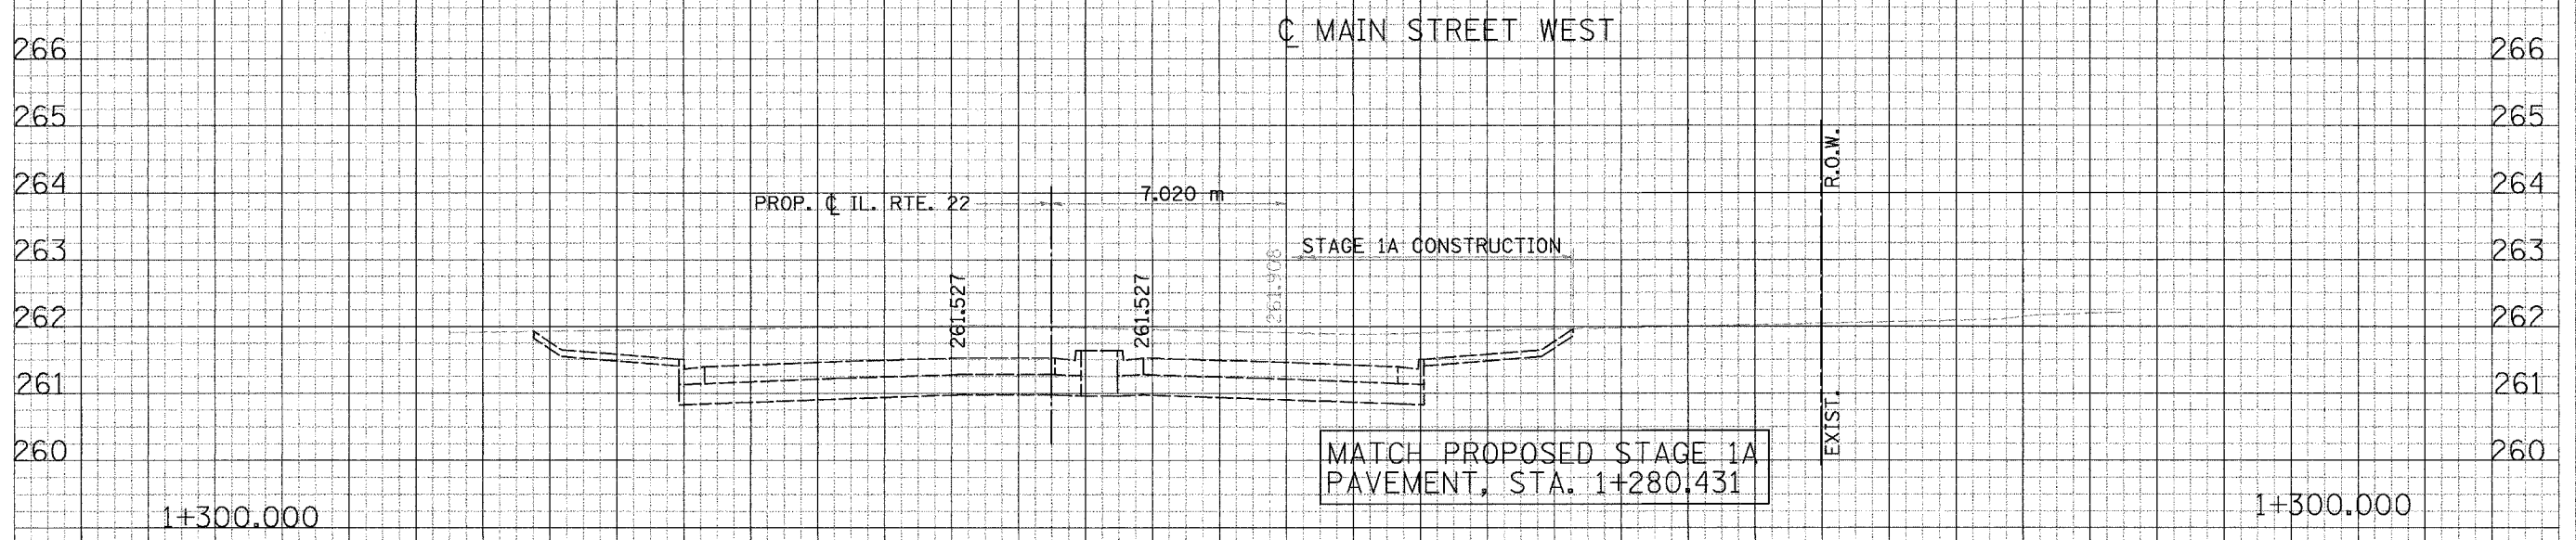

ORIGINAL SURVEY NOTE BOOK NO. DATE BY

36 34 32 30 28 26 24 22 20 18 16 14 12 10 8 6 4 2 0 2 4 6 8 10 12 14 16 18 20 22 24 26 28 30 32 34 36

MAIN STREET WEST DETOUR