



F.A. RTE.	SECTION	COUNTY	TOTAL SHEETS	SHEET NO.
337	19R-1	LAKE	800	248
STA. 7+600		TO STA. 8+200		
FED. ROAD DIST. NO.		ILLINOIS FED. AID PROJECT		

#60997 N

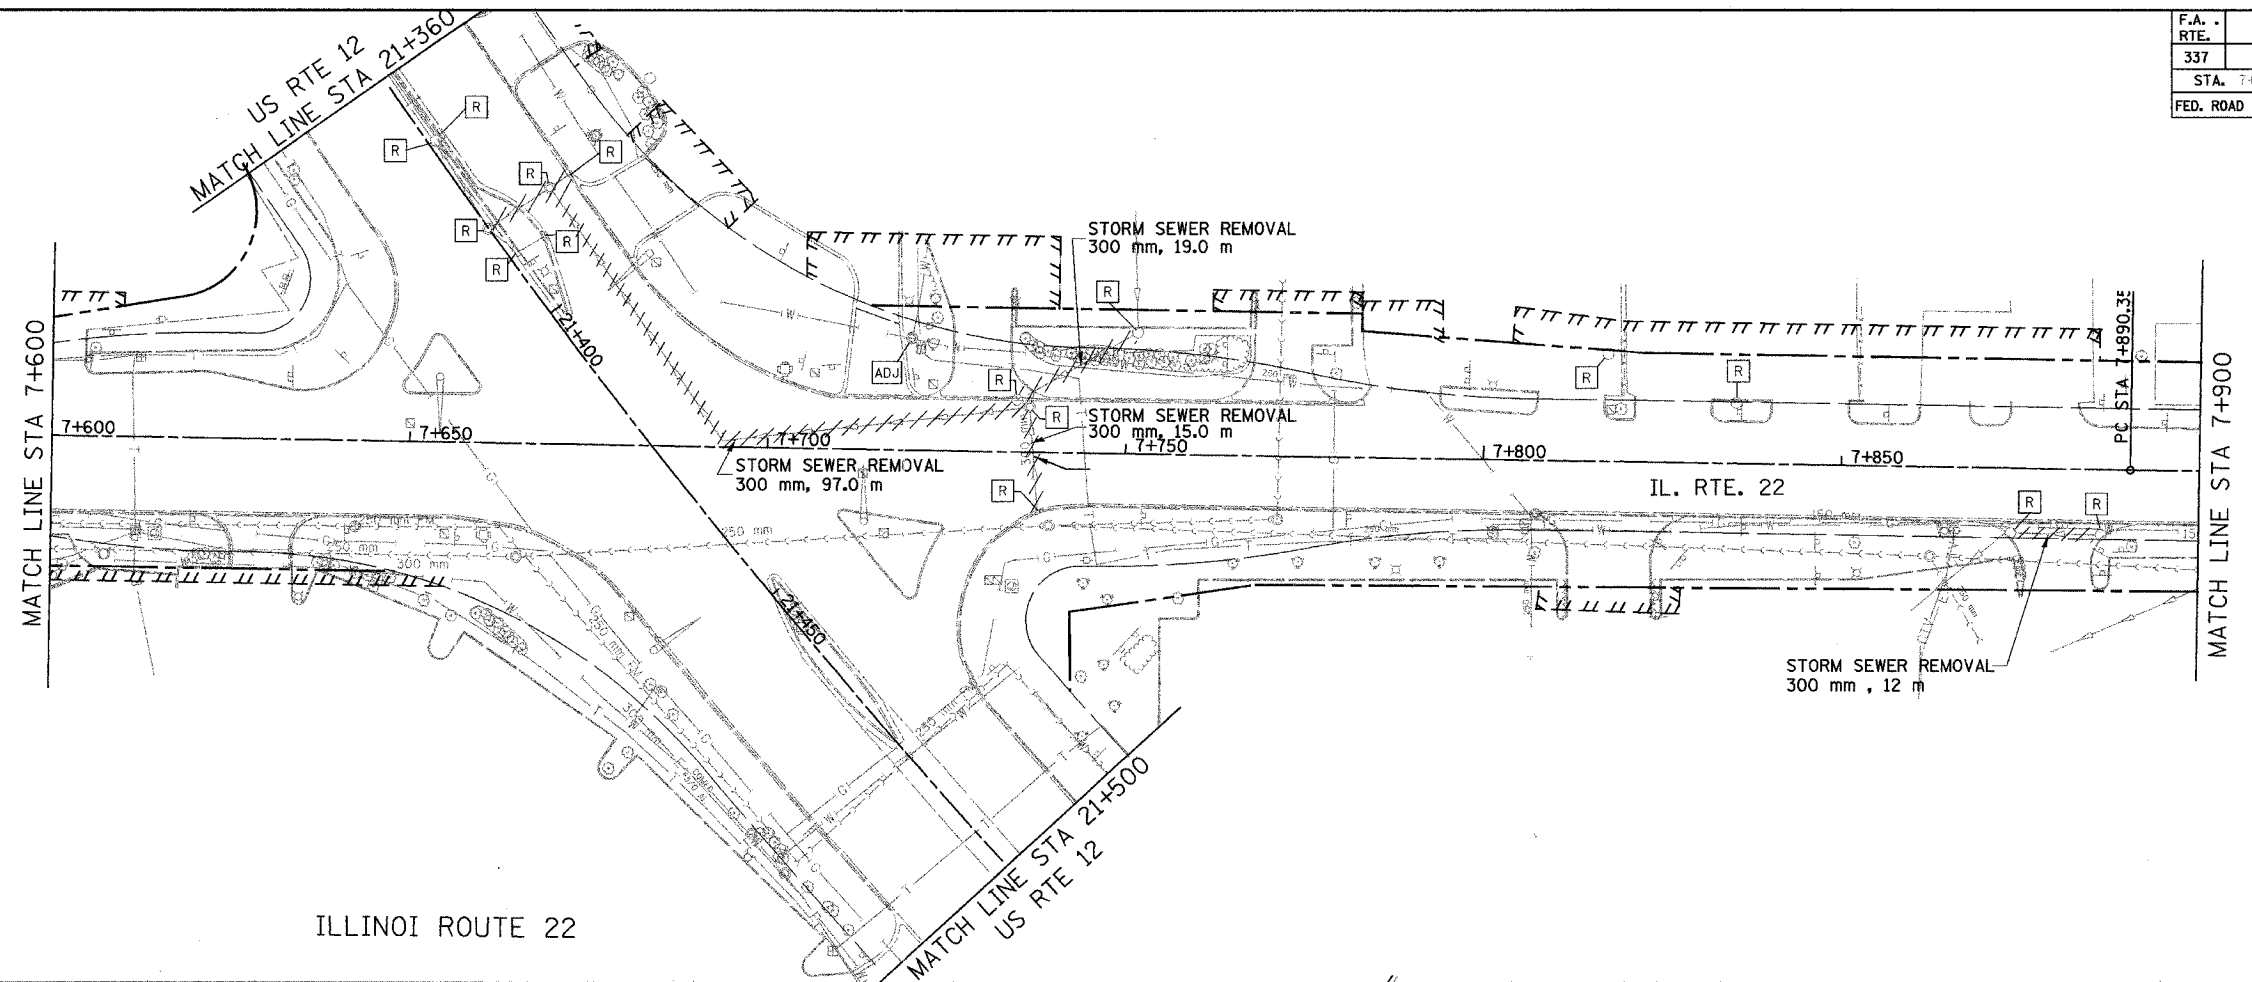

ILLINOI ROUTE 22

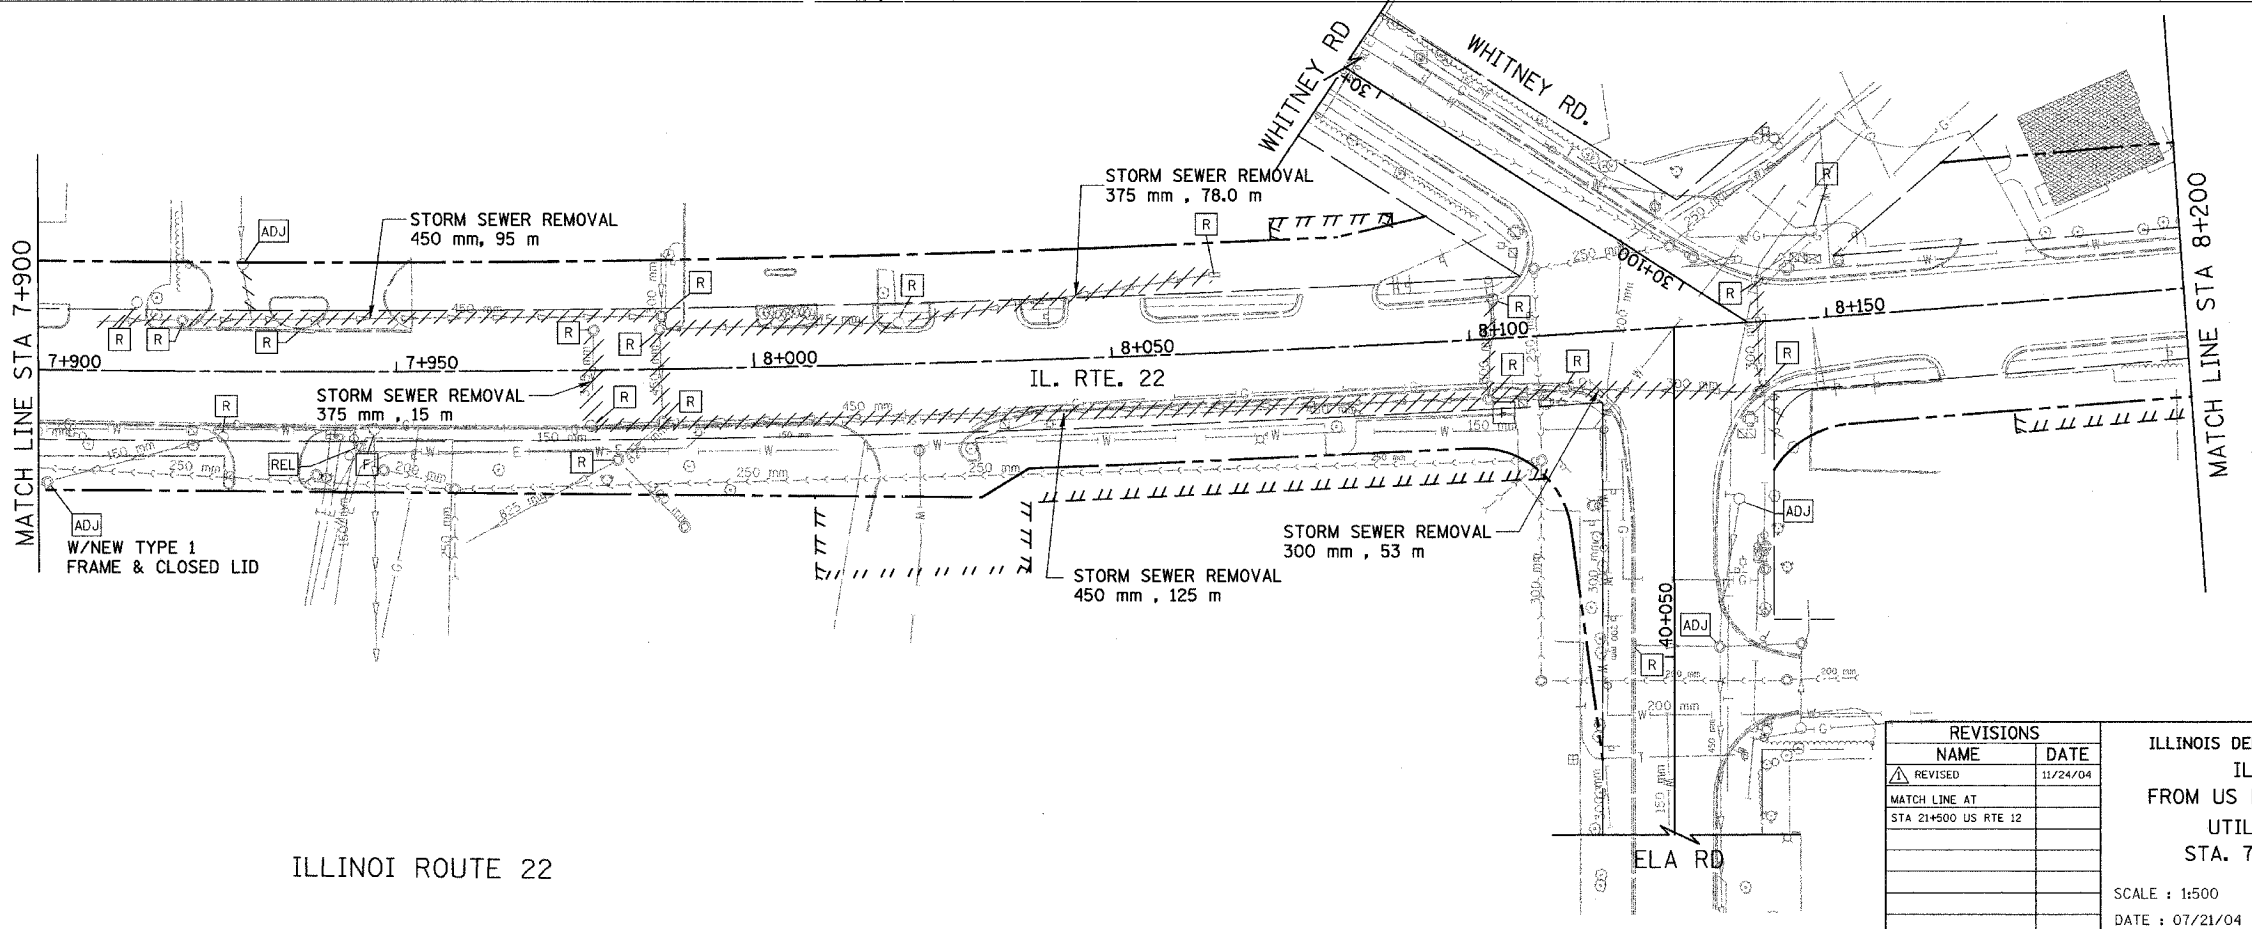

ILLINOI ROUTE 22



REVISIONS	
NAME	DATE
REVISOR	11/24/04
MATCH LINE AT	
STA 21+500 US RTE 12	

ILLINOIS DEPARTMENT OF TRANSPORTATION
ILLINOIS ROUTE 22
FROM US RTE 12 TO BUESCHING RD
UTILITY REMOVAL PLAN
STA. 7+600 TO STA. 8+200

SCALE : 1:500
DATE : 07/21/04
DESIGNED BY J.T.M.
CHECKED BY J.M.C.