



| | | | | |
|---------------------|---------|---------------------------|--------------|-----------|
| F.A. RTE. | SECTION | COUNTY | TOTAL SHEETS | SHEET NO. |
| 337 | 19R-1 | LAKE | 800 | 252 |
| STA. 9+800 | | TO STA. 10+200 | | |
| FED. ROAD DIST. NO. | | ILLINOIS FED. AID PROJECT | | |

60997

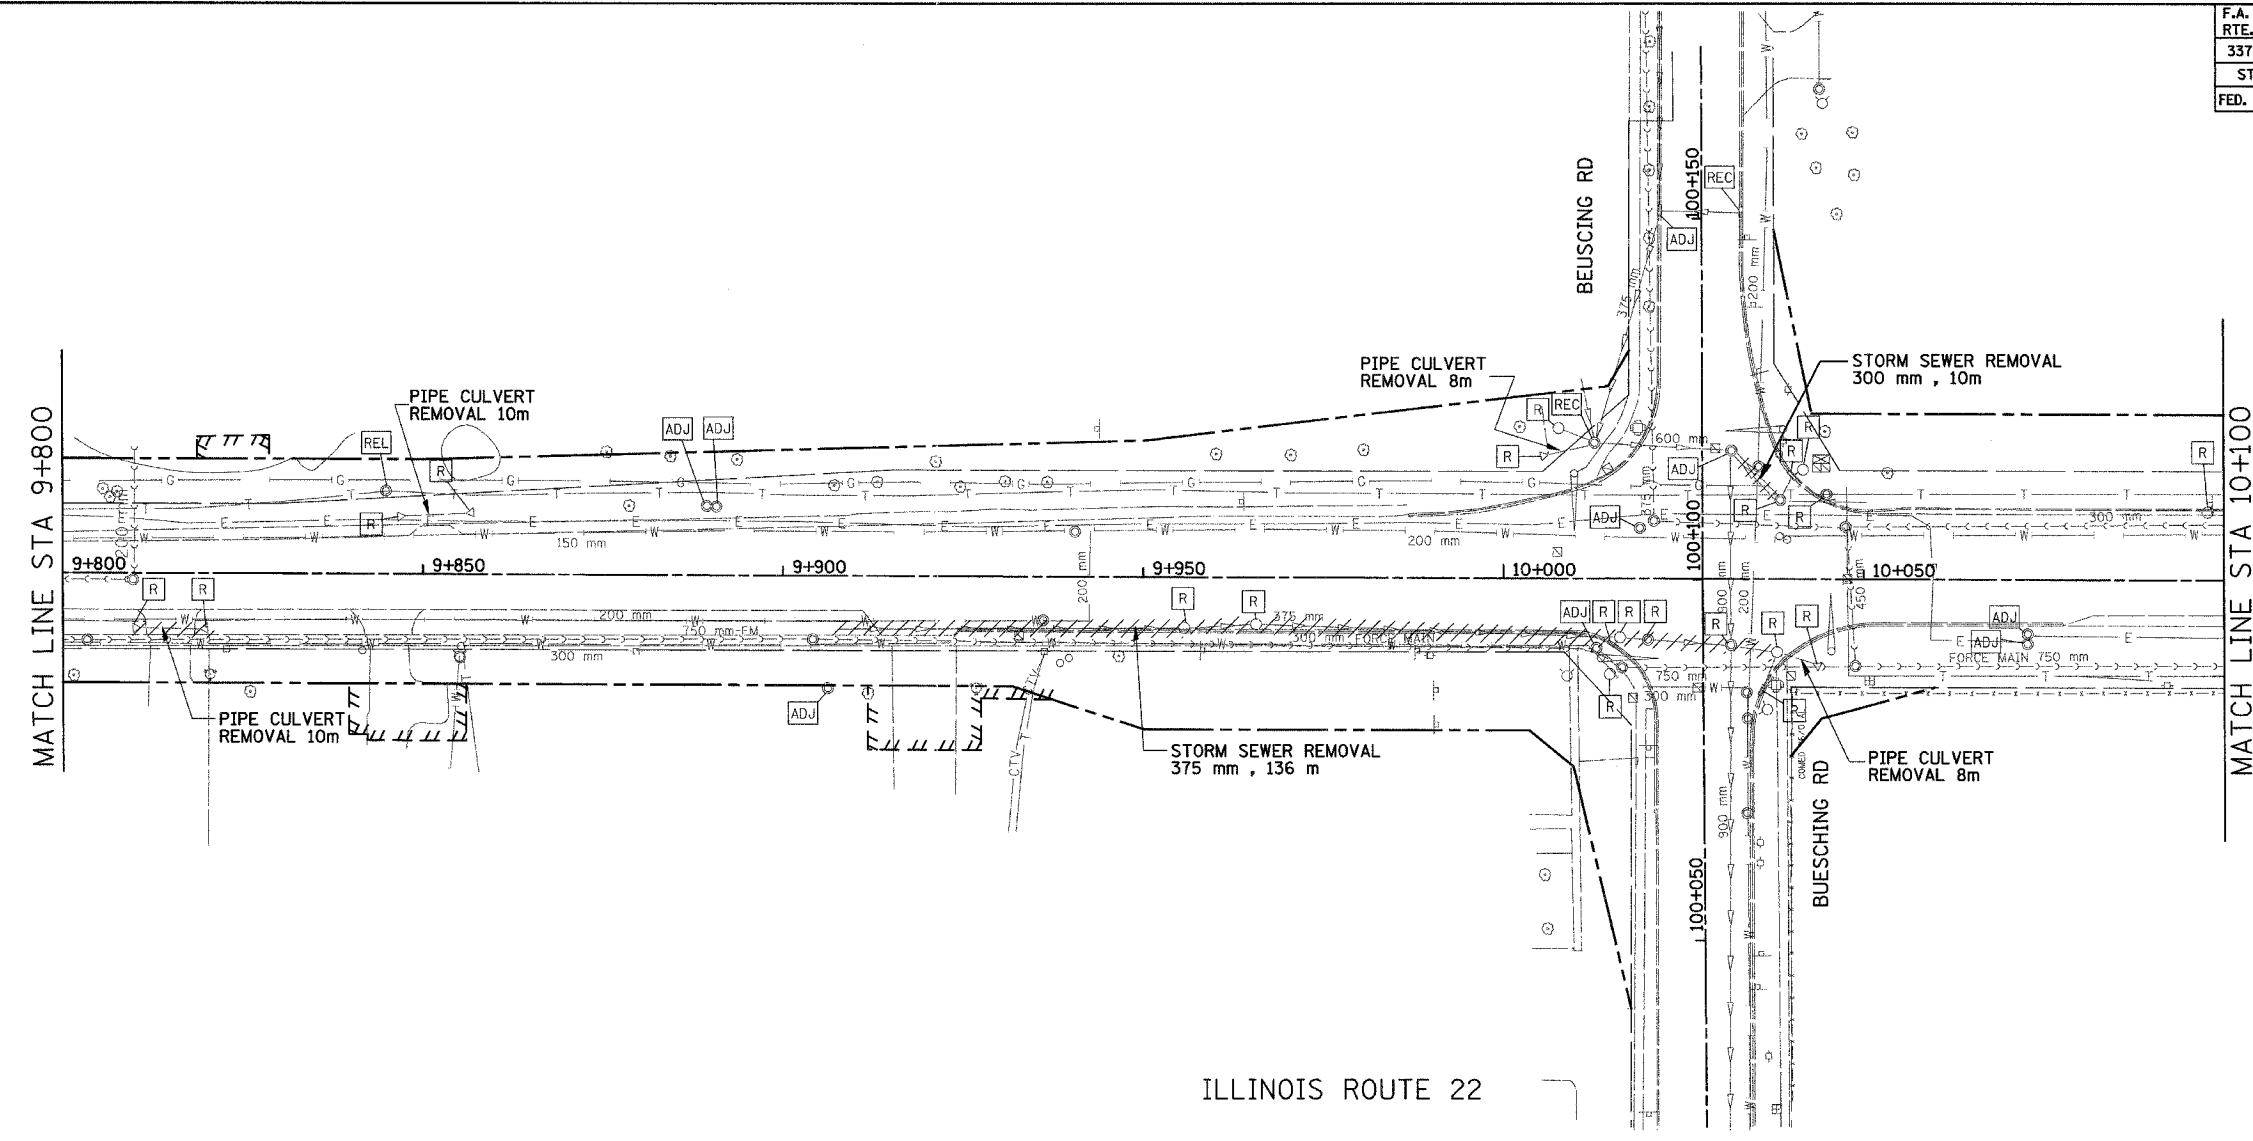

ILLINOIS ROUTE 22

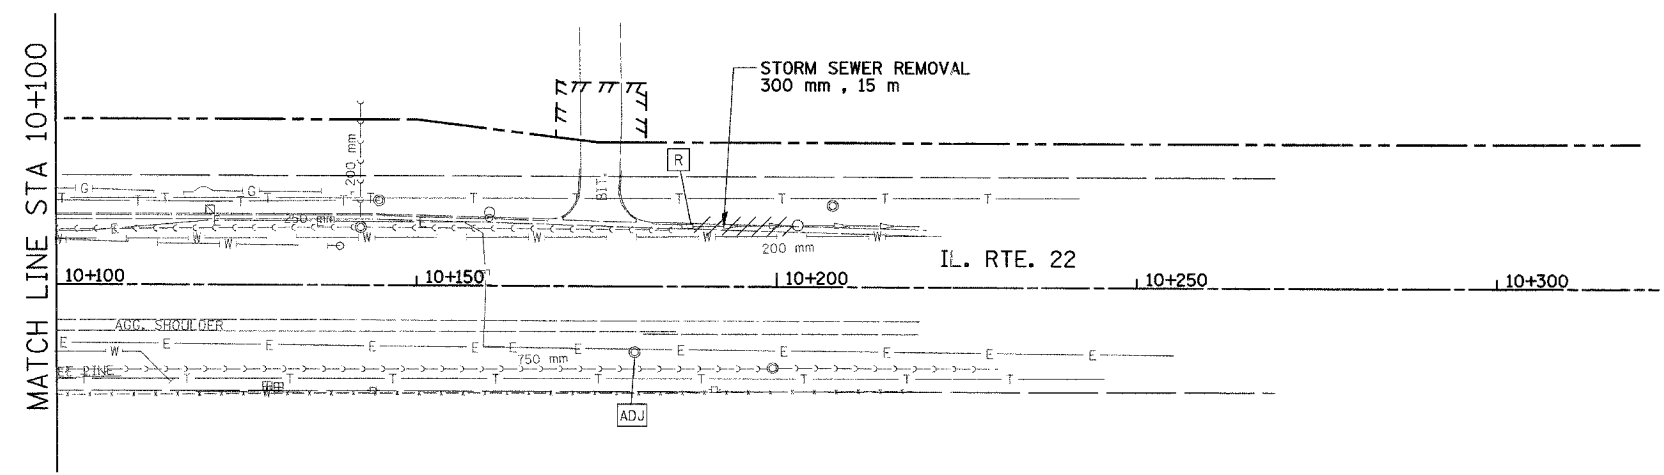

ILLINOIS ROUTE 22



| REVISIONS | |
|-----------|------|
| NAME | DATE |
| | |
| | |
| | |
| | |
| | |
| | |

ILLINOIS DEPARTMENT OF TRANSPORTATION
 ILLINOIS ROUTE 22
 FROM US RTE 12 TO BUESCHING RD
 UTILITY REMOVAL PLAN
 STA. 9+800 TO STA. 10+200

SCALE : 1:500
 DATE : 07/21/04

DESIGNED BY J.T.M.
 CHECKED BY J.M.C.