



F.A. RTE.	SECTION	COUNTY	TOTAL SHEETS	SHEET NO.
337	19R-1	LAKE	800	254
STA.		TO STA.		
FED. ROAD DIST. NO.		ILLINOIS FED. AID PROJECT		

60997

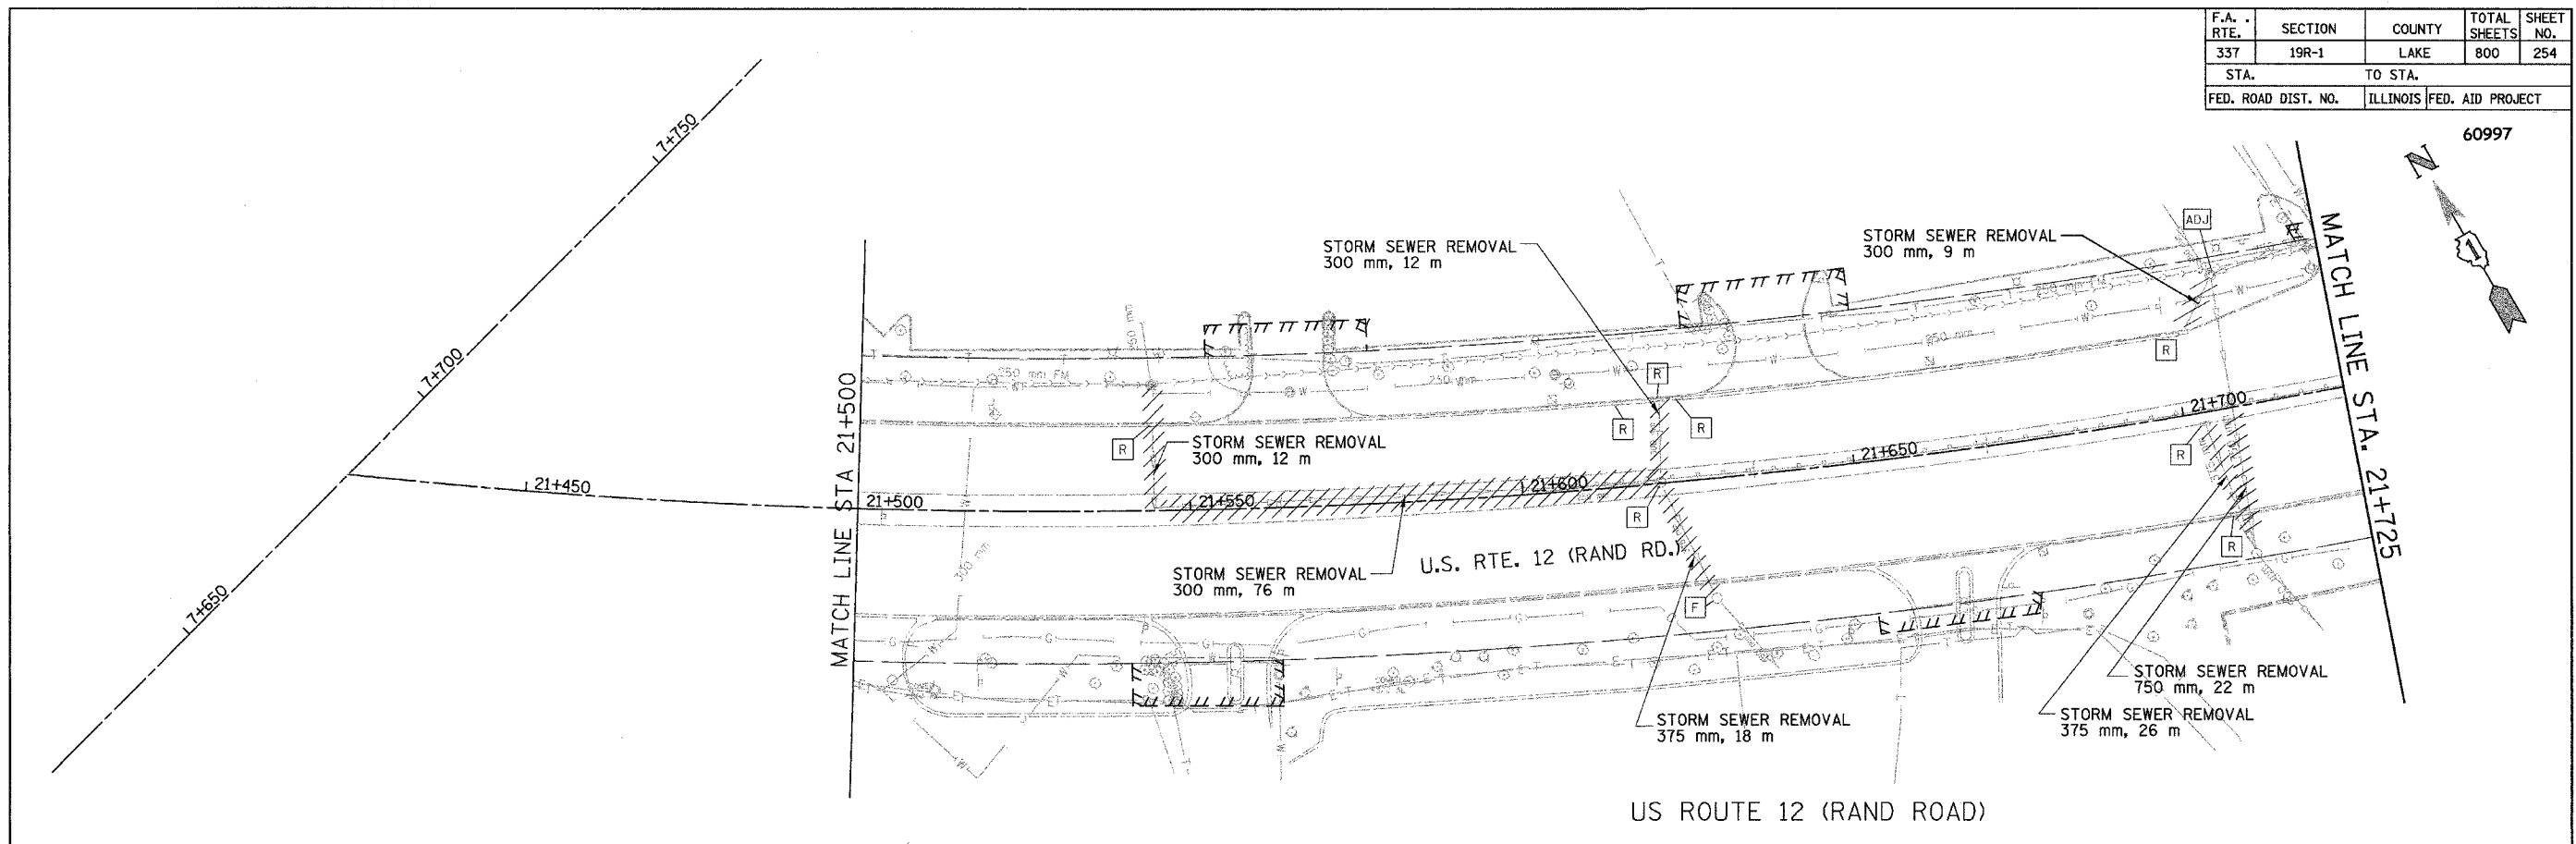

US ROUTE 12 (RAND ROAD)

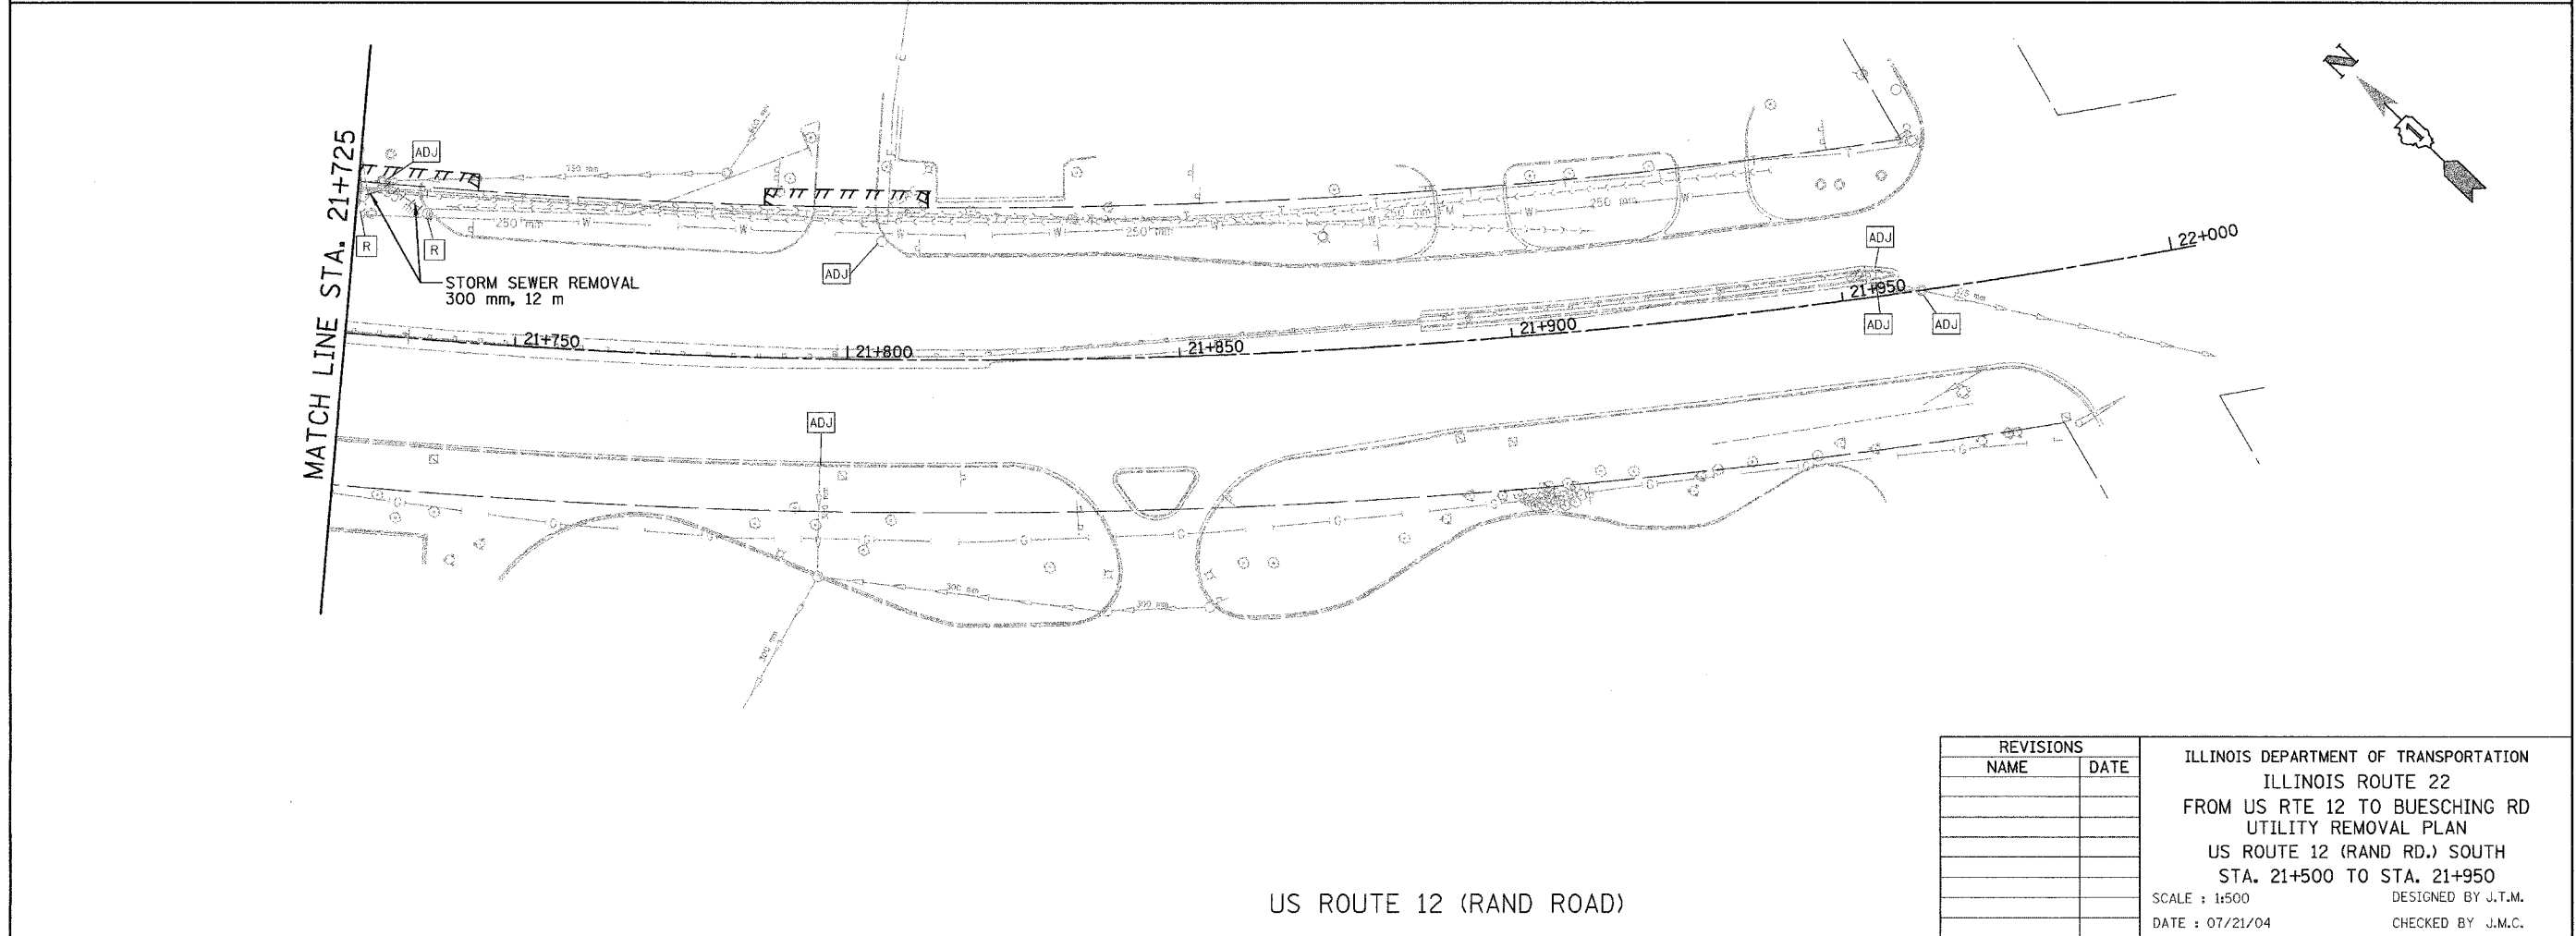

US ROUTE 12 (RAND ROAD)

REVISIONS	
NAME	DATE

ILLINOIS DEPARTMENT OF TRANSPORTATION
 ILLINOIS ROUTE 22
 FROM US RTE 12 TO BUESCHING RD
 UTILITY REMOVAL PLAN
 US ROUTE 12 (RAND RD.) SOUTH
 STA. 21+500 TO STA. 21+950
 SCALE : 1:500
 DATE : 07/21/04
 DESIGNED BY J.T.M.
 CHECKED BY J.M.C.