


F.A. RTE.	SECTION	COUNTY	TOTAL SHEETS	SHEET NO.
337	19R-1	LAKE	800	255
STA.		TO STA.		
FED. ROAD DIST. NO.		ILLINOIS FED. AID PROJECT		

60997

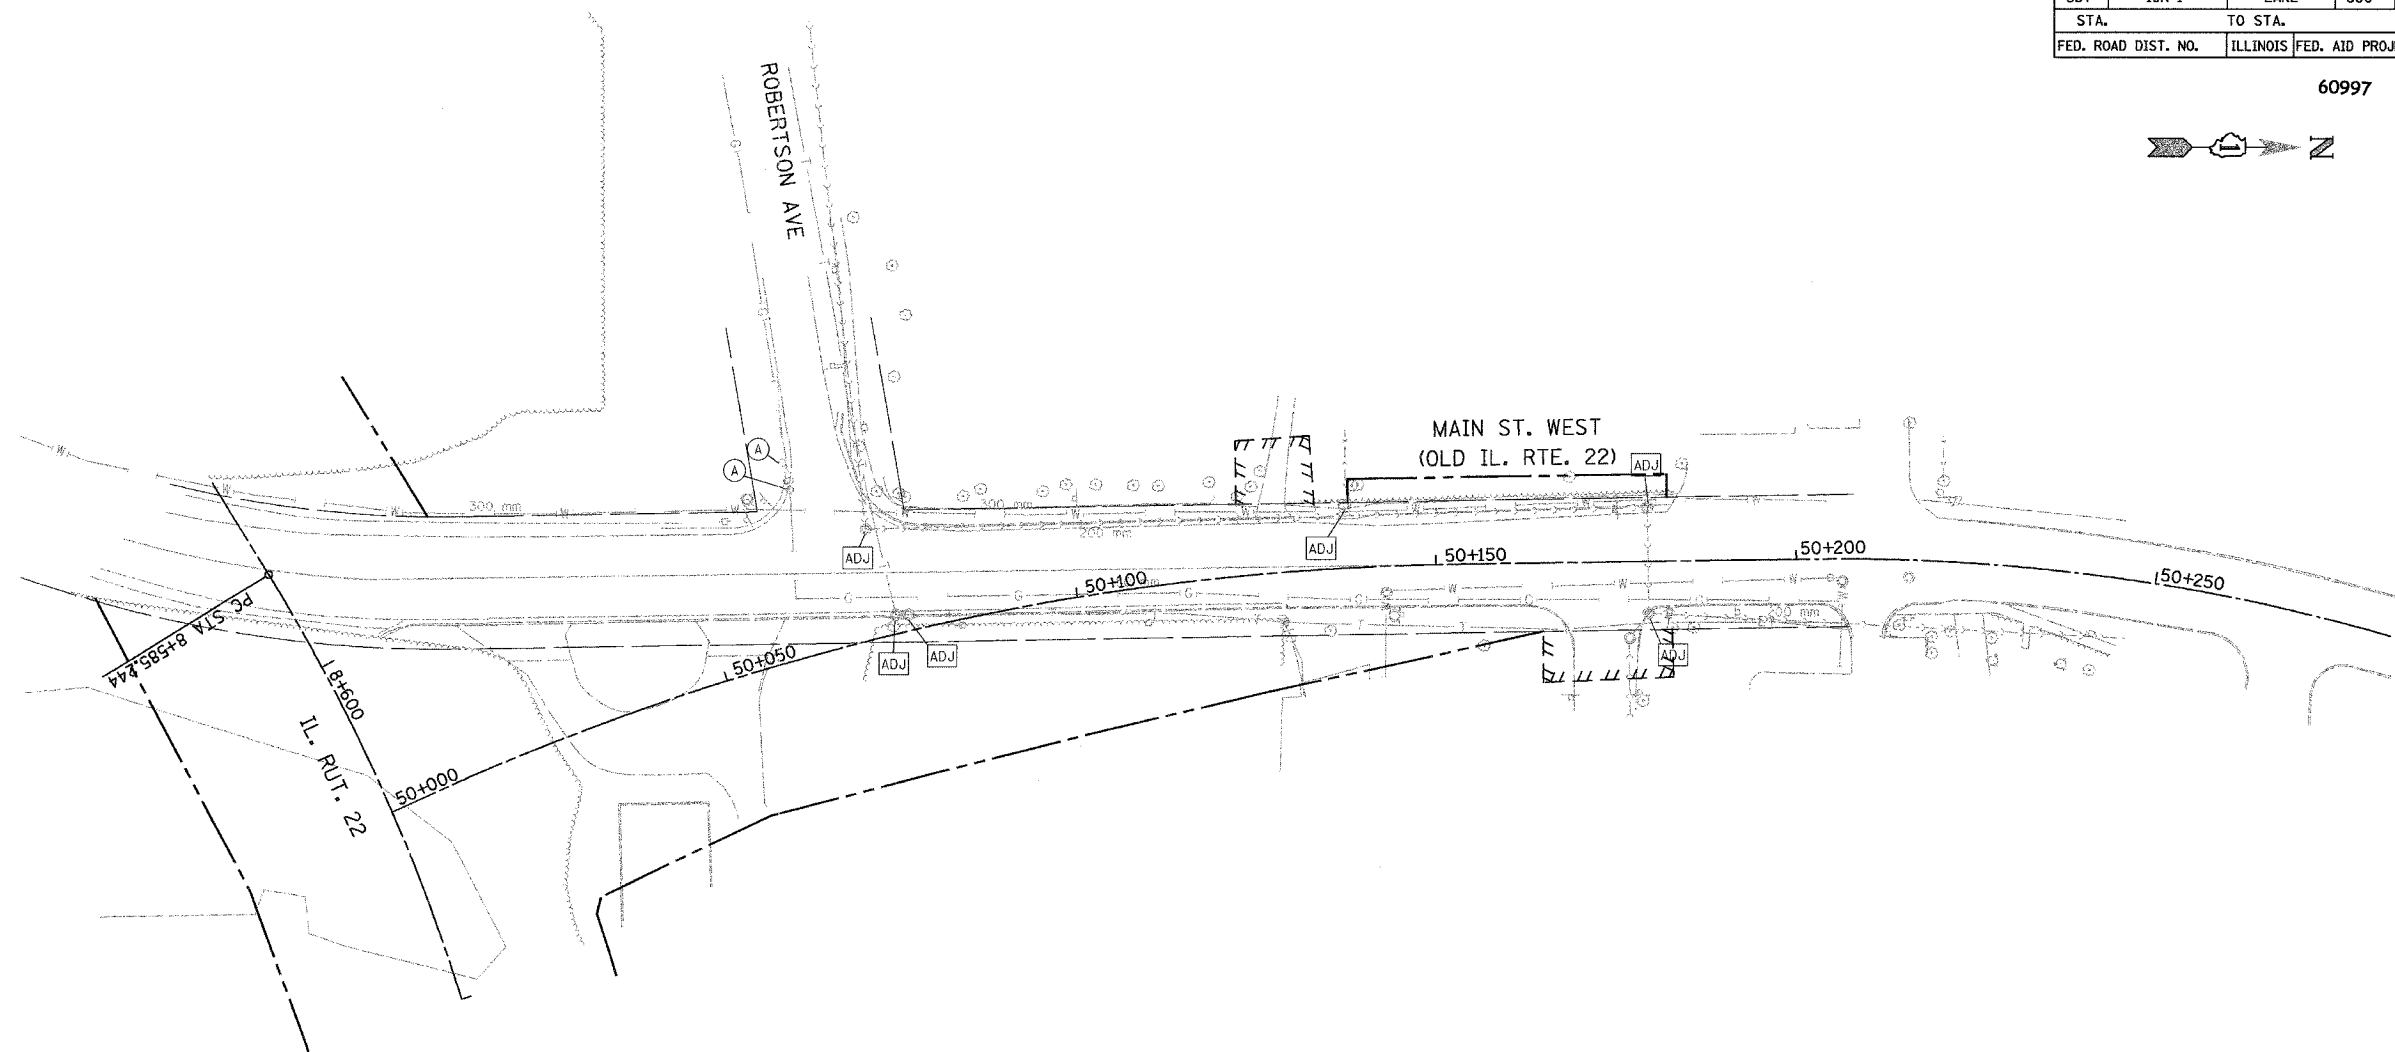

MAIN STREET WEST

REVISIONS	
NAME	DATE

ILLINOIS DEPARTMENT OF TRANSPORTATION
 ILLINOIS ROUTE 22
 FROM US RTE 12 TO BUESCHING RD
 UTILITY REMOVAL PLAN
 MAIN STREET WEST

SCALE :
 DATE : 07/21/04

DESIGNED BY J.T.M.
 CHECKED BY J.M.C.