


F.A. RTE.	SECTION	COUNTY	TOTAL SHEETS	SHEET NO.
337	19R-1	LAKE	800	263
STA.		TO STA.		
FED. ROAD DIST. NO.		ILLINOIS FED. AID PROJECT		

60997



STR. NO.	L8	L9	L10	L4A	L11	L12	L13	L14	L15	L9A
STA.	10+097.0	10+119.0	10+119.0	10+059.0	10+186.0	10+186.0	10+186.0	10+186.0	10+186.0	10+119.0
OFF. (m)	13.60 RT	10.35 RT	10.35LT	2.75RT	10.35LT	2.75LT	2.75RT	10.35RT	13.2RT	13.6 RT
TYPE	MH-A	CB-A	INL-A	INL-A	INL-A	CB-A	CB-A	CB-A	MH-A	MH-A
DIA. (m)	1.2	1.2	0.6	0.6	0.6	1.2	1.2	1.2	1.2	1.2
F&G	T-1-CL	T-24	T-24	T-24	T-24	T-24	T-24	T-24	T-1-CL	T-1-CL
RIM EL.	267.110	267.100	267.100	266.952	266.937	267.089	267.089	266.937	267.170	267.300
INV. N	265.880	265.775		265.900	266.061	266.027	266.005	265.973	265.740	265.860
INV. S		265.775				266.027	266.005	265.973		
INV. E	265.650		265.970						265.965	
INV. W	265.650									265.754

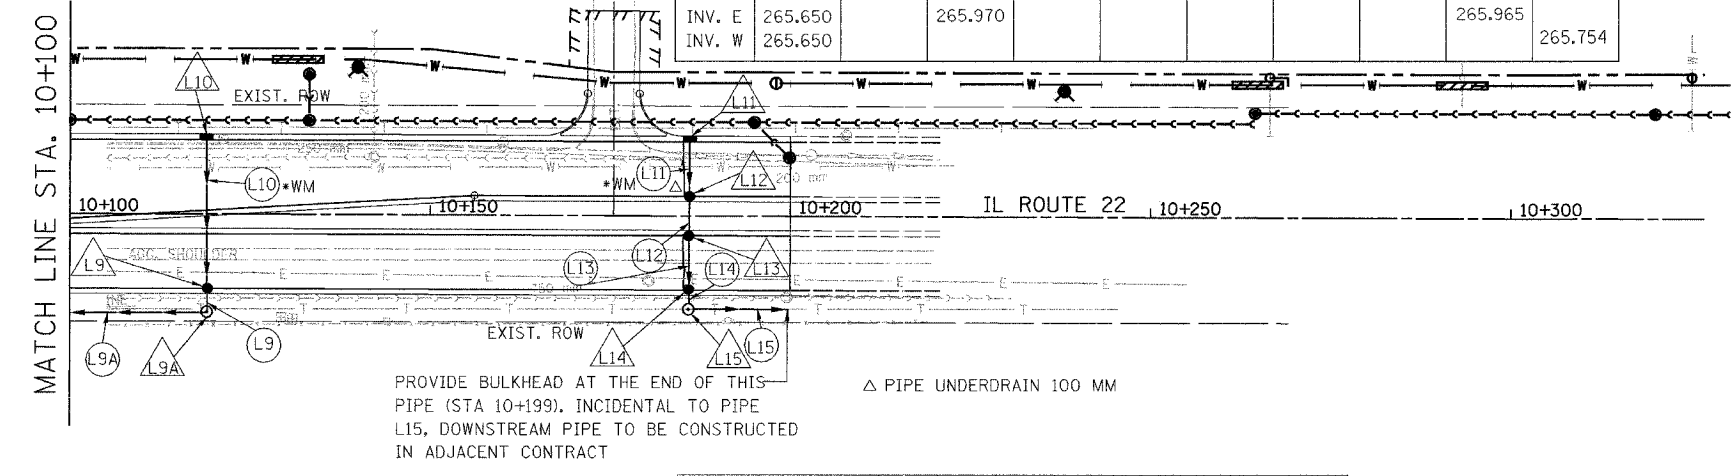


PIPE NO.	L9	L10	L9A	L4A	L11	L12	L13	L14	L15
SIZE (mm)	300	300	300	300	300	300	300	300	300
LENGTH (m)	2.1	19.5	20.8	7.5	6.7	4.3	6.4	1.5	13.0
TYPE	1	1	2	2	1	1	1	1	2
T.B.F. (CU. M.)	0.40	5.40	N/A	1.80	1.80	1.20	1.50	0.50	N/A

*WM WATER MAIN REQUIREMENTS

FINAL SURVEY PLOTTED
NOTE BOOK TEMPLATE AREAS CHECKED

ORIGINAL SURVEY PLOTTED
NOTE BOOK TEMPLATE AREAS CHECKED

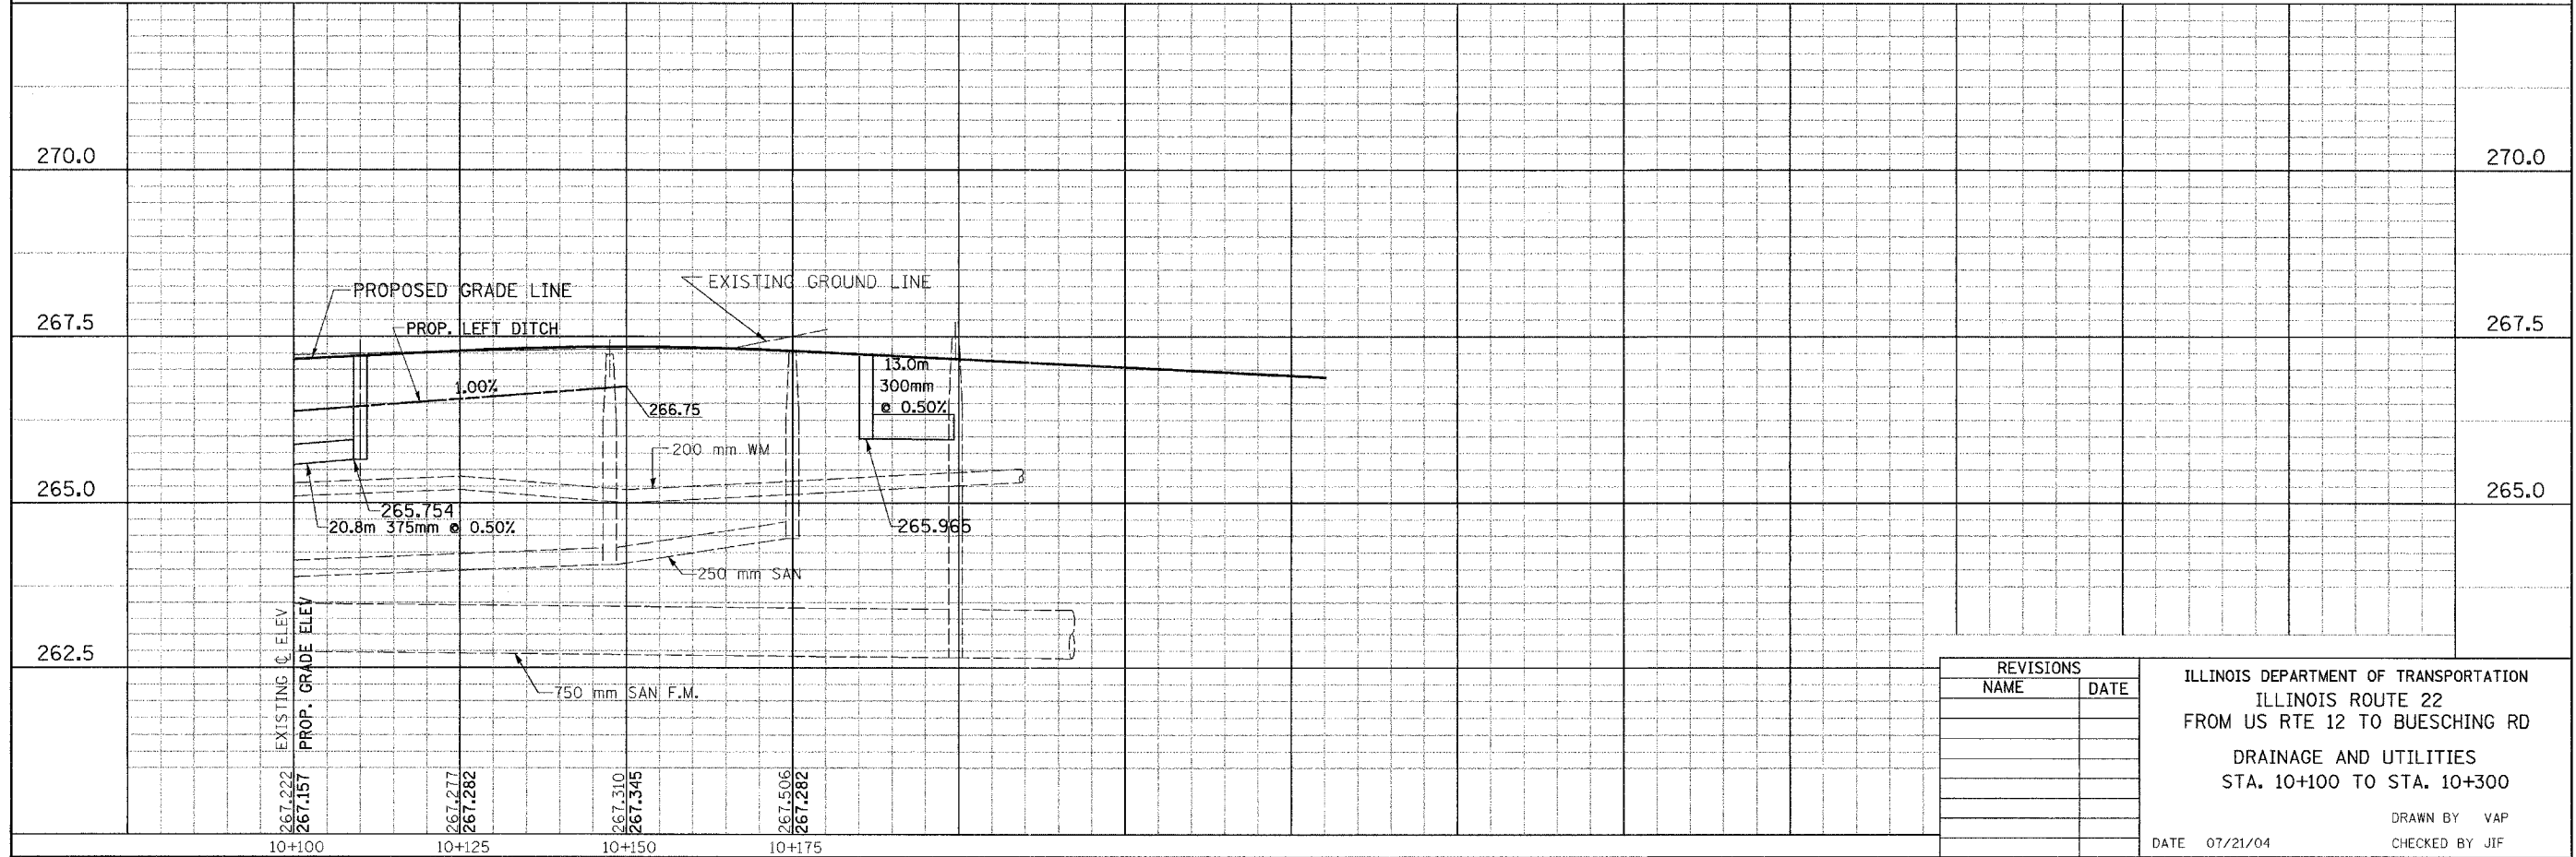

REVISIONS	
NAME	DATE

ILLINOIS DEPARTMENT OF TRANSPORTATION
ILLINOIS ROUTE 22
FROM US RTE 12 TO BUESCHING RD
DRAINAGE AND UTILITIES
STA. 10+100 TO STA. 10+300
DRAWN BY VAP
CHECKED BY JIF
DATE 07/21/04