

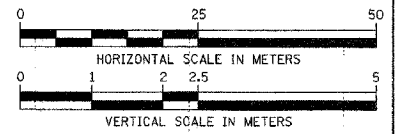


CONTRACT NO. 60997


F.A. RTE.	SECTION	COUNTY	TOTAL SHEETS	SHEET NO.
337	19R-1	LAKE	800	386
STA. 21+423.511		TO STA. 21+700		
FED. ROAD DIST. NO.		ILLINOIS FED. AID PROJECT		

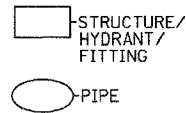

FINAL SURVEY PLOTTED	BY	DATE
NOTE BOOK TEMPLATE AREAS CHECKED		
NO.		

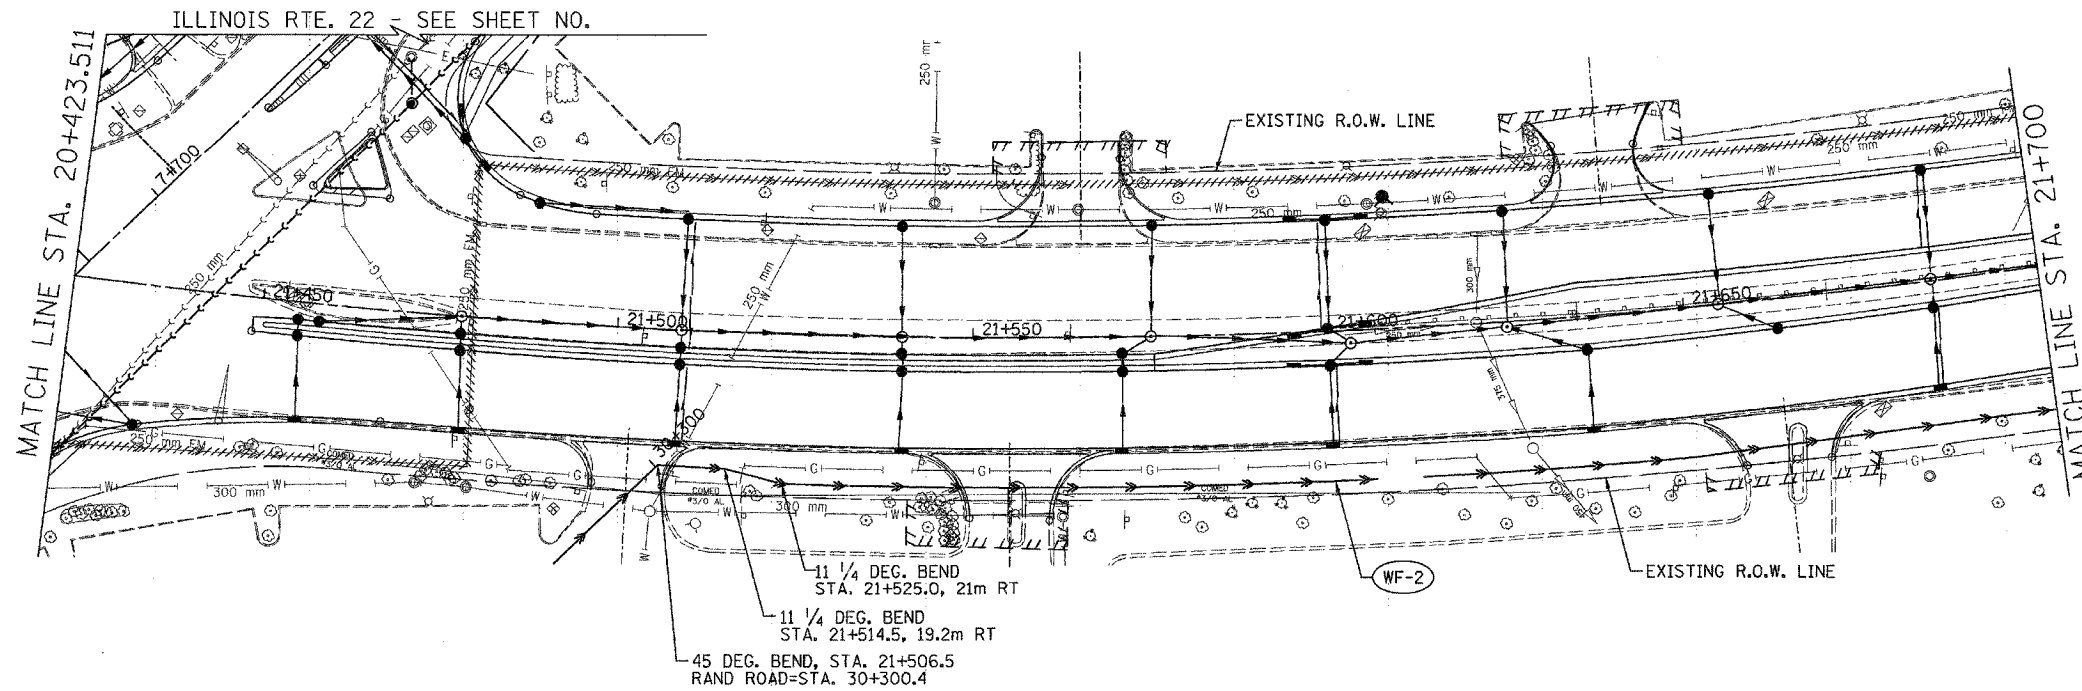

PROPOSED U.S. ROUTE 12 (RAND ROAD)

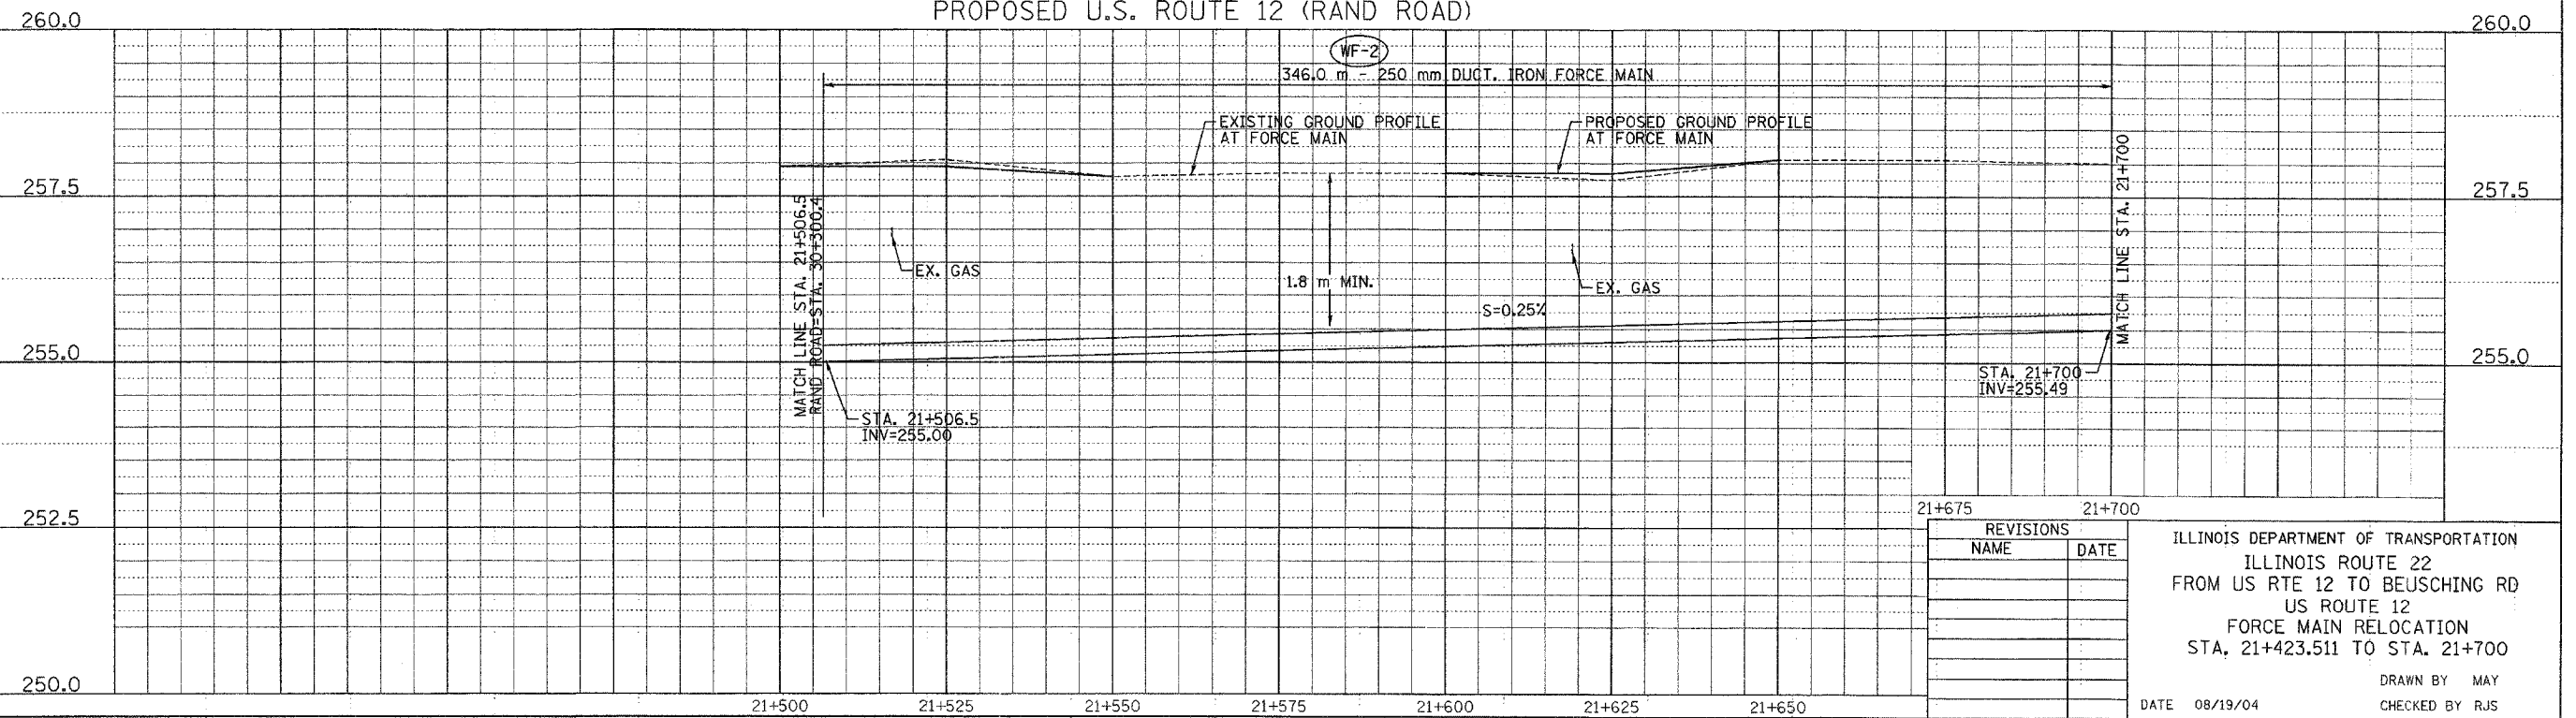

ORIGINAL SURVEY PLOTTED	BY	DATE
NOTE BOOK TEMPLATE AREAS CHECKED		
NO.		

21+675 21+700

REVISIONS	
NAME	DATE

ILLINOIS DEPARTMENT OF TRANSPORTATION
 ILLINOIS ROUTE 22
 FROM US RTE 12 TO BEUSCHING RD
 US ROUTE 12
 FORCE MAIN RELOCATION
 STA. 21+423.511 TO STA. 21+700

DATE 08/19/04

DRAWN BY MAY
 CHECKED BY RJS