


F.A. RTE.	SECTION	COUNTY	TOTAL SHEETS	SHEET NO.
337	19R-1	LAKE	800	520
STA.	TO STA.			
FED. ROAD DIST. NO.	ILLINOIS	FED. AID PROJECT		
CONTRACT NO. 60997				

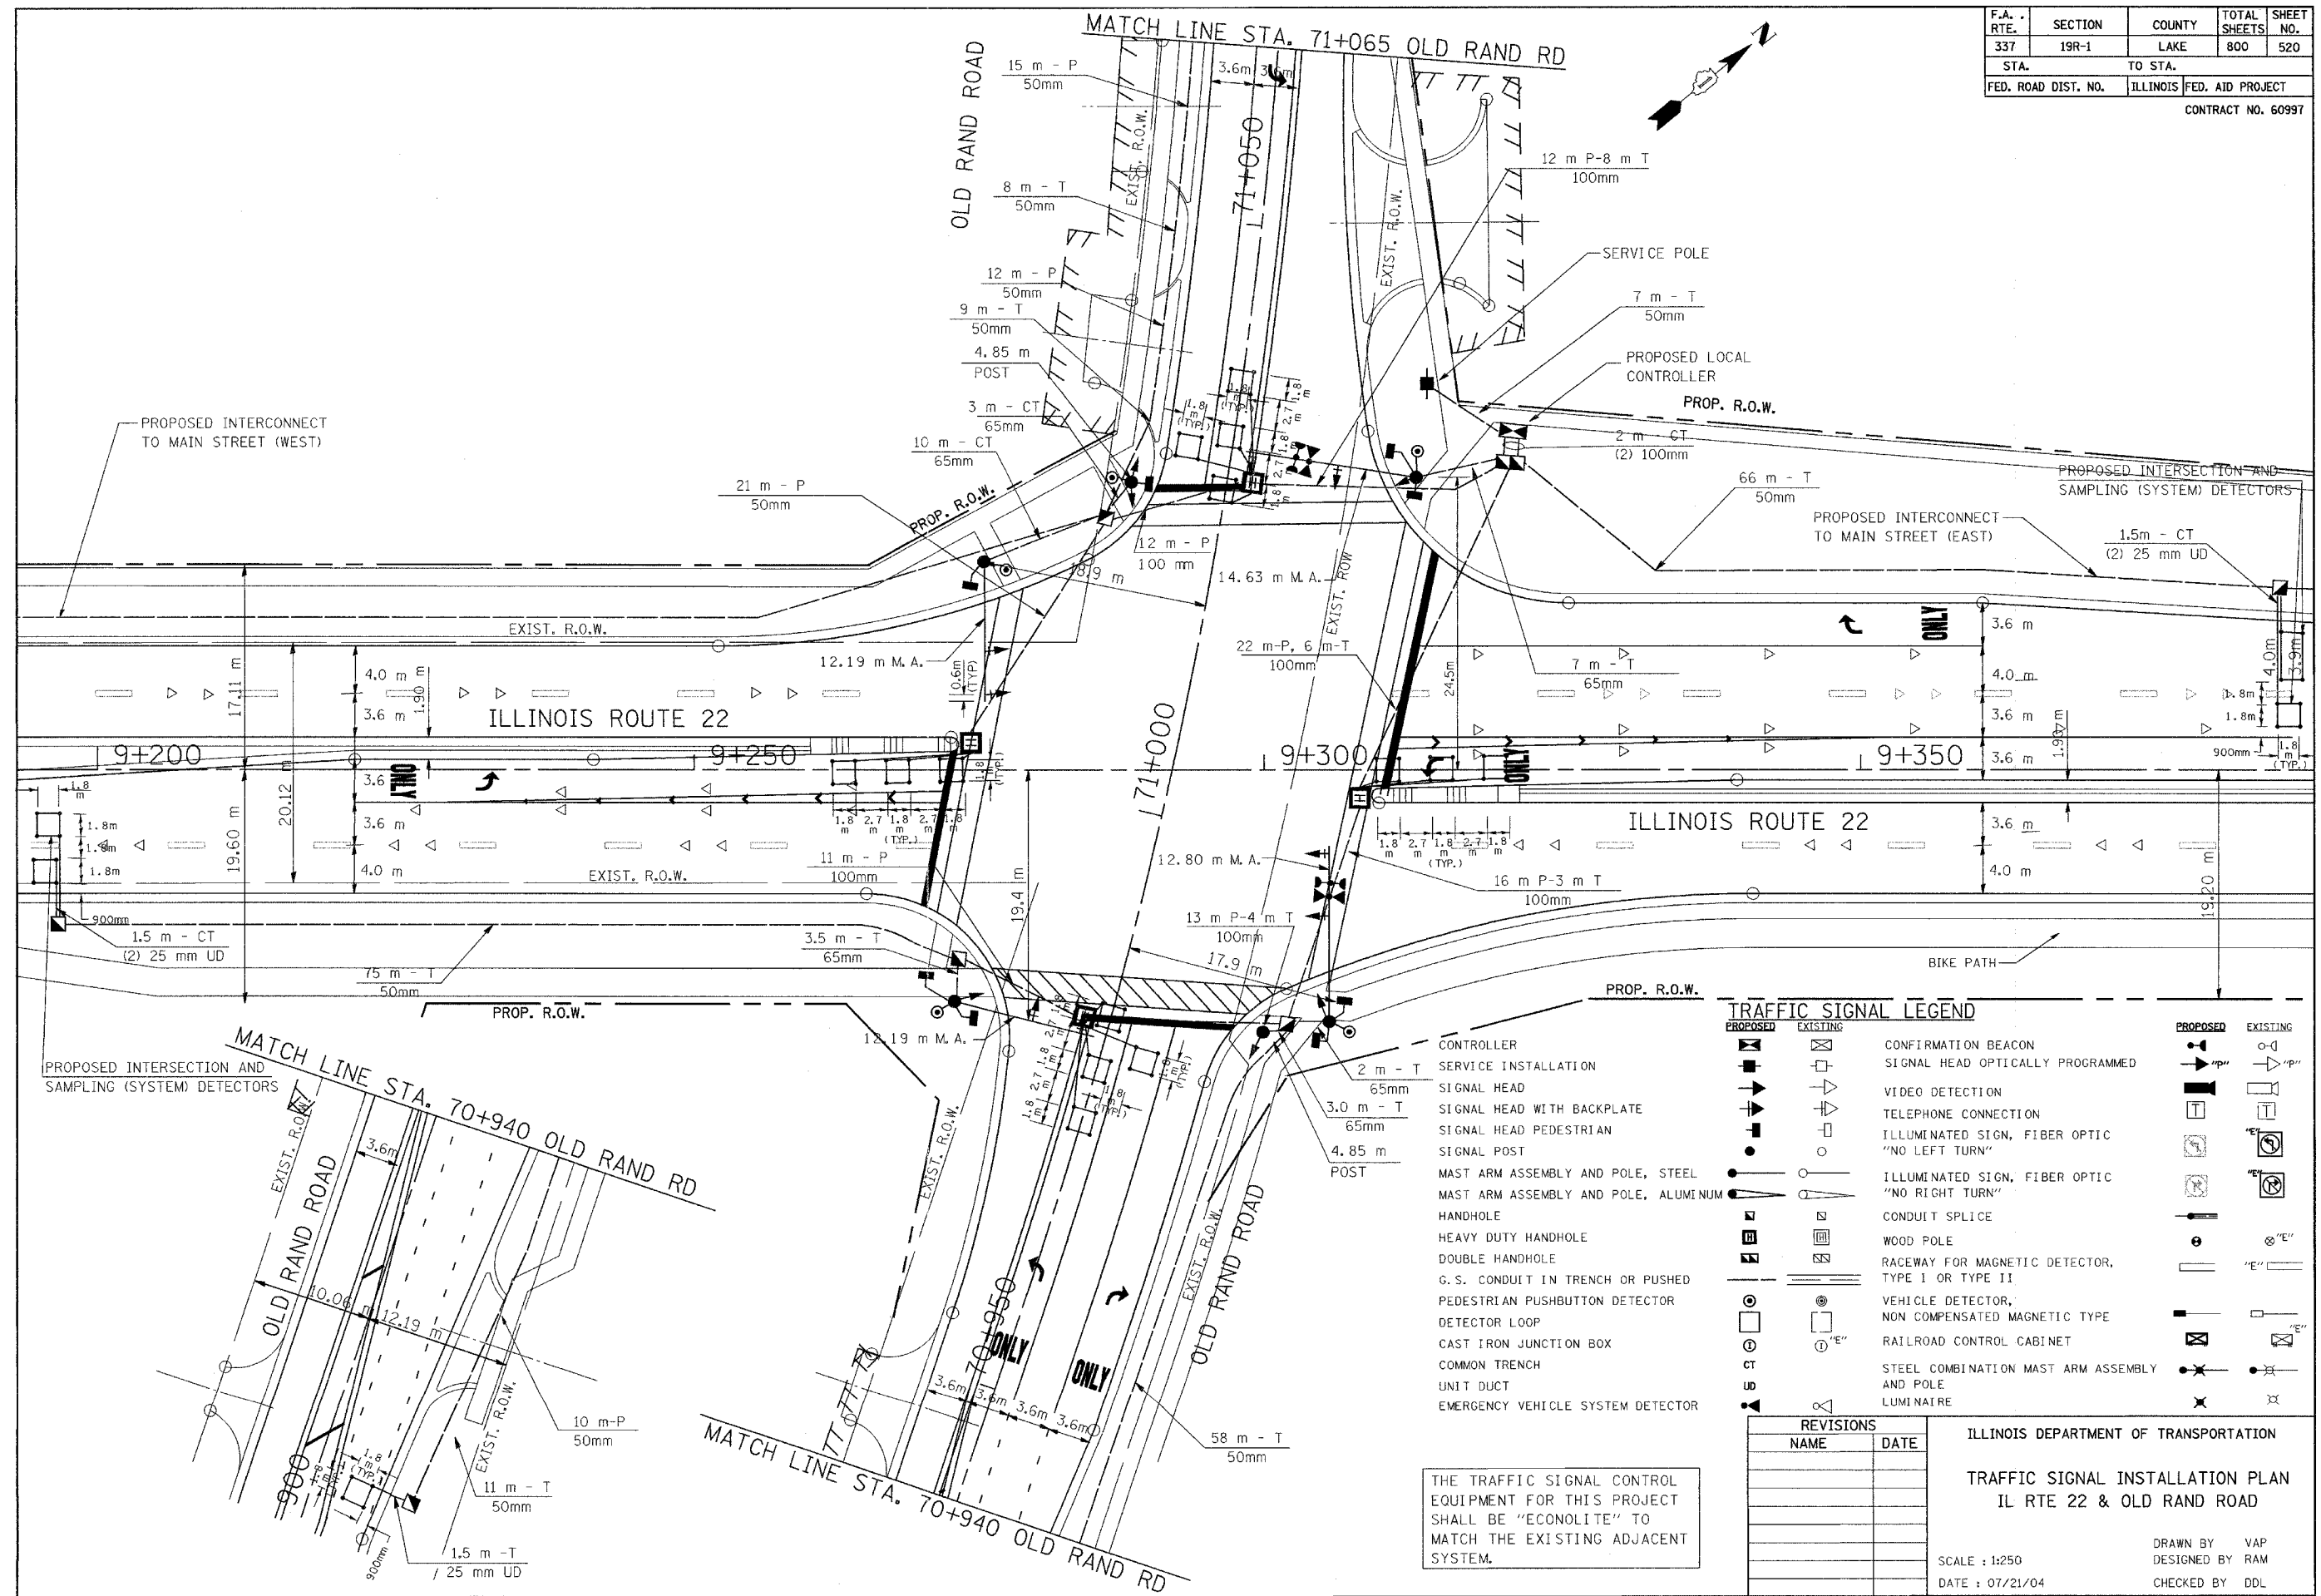

THE TRAFFIC SIGNAL CONTROL EQUIPMENT FOR THIS PROJECT SHALL BE "ECONOLITE" TO MATCH THE EXISTING ADJACENT SYSTEM.

TRAFFIC SIGNAL LEGEND		PROPOSED	EXISTING
[Symbol]	CONTROLLER	[Symbol]	[Symbol]
[Symbol]	SERVICE INSTALLATION	[Symbol]	[Symbol]
[Symbol]	SIGNAL HEAD	[Symbol]	[Symbol]
[Symbol]	SIGNAL HEAD WITH BACKPLATE	[Symbol]	[Symbol]
[Symbol]	SIGNAL HEAD PEDESTRIAN	[Symbol]	[Symbol]
[Symbol]	SIGNAL POST	[Symbol]	[Symbol]
[Symbol]	MAST ARM ASSEMBLY AND POLE, STEEL	[Symbol]	[Symbol]
[Symbol]	MAST ARM ASSEMBLY AND POLE, ALUMINUM	[Symbol]	[Symbol]
[Symbol]	HANDHOLE	[Symbol]	[Symbol]
[Symbol]	HEAVY DUTY HANDHOLE	[Symbol]	[Symbol]
[Symbol]	DOUBLE HANDHOLE	[Symbol]	[Symbol]
[Symbol]	G.S. CONDUIT IN TRENCH OR PUSHED	[Symbol]	[Symbol]
[Symbol]	PEDESTRIAN PUSHBUTTON DETECTOR	[Symbol]	[Symbol]
[Symbol]	DETECTOR LOOP	[Symbol]	[Symbol]
[Symbol]	CAST IRON JUNCTION BOX	[Symbol]	[Symbol]
[Symbol]	COMMON TRENCH	[Symbol]	[Symbol]
[Symbol]	UNIT DUCT	[Symbol]	[Symbol]
[Symbol]	EMERGENCY VEHICLE SYSTEM DETECTOR	[Symbol]	[Symbol]
[Symbol]	CONFIRMATION BEACON	[Symbol]	[Symbol]
[Symbol]	SIGNAL HEAD OPTICALLY PROGRAMMED	[Symbol]	[Symbol]
[Symbol]	VIDEO DETECTION	[Symbol]	[Symbol]
[Symbol]	TELEPHONE CONNECTION	[Symbol]	[Symbol]
[Symbol]	ILLUMINATED SIGN, FIBER OPTIC "NO LEFT TURN"	[Symbol]	[Symbol]
[Symbol]	ILLUMINATED SIGN, FIBER OPTIC "NO RIGHT TURN"	[Symbol]	[Symbol]
[Symbol]	CONDUIT SPLICE	[Symbol]	[Symbol]
[Symbol]	WOOD POLE	[Symbol]	[Symbol]
[Symbol]	RACEWAY FOR MAGNETIC DETECTOR, TYPE I OR TYPE II	[Symbol]	[Symbol]
[Symbol]	VEHICLE DETECTOR, NON COMPENSATED MAGNETIC TYPE	[Symbol]	[Symbol]
[Symbol]	RAILROAD CONTROL CABINET	[Symbol]	[Symbol]
[Symbol]	STEEL COMBINATION MAST ARM ASSEMBLY AND POLE	[Symbol]	[Symbol]
[Symbol]	LUMINAIRE	[Symbol]	[Symbol]

REVISIONS	
NAME	DATE

ILLINOIS DEPARTMENT OF TRANSPORTATION  
**TRAFFIC SIGNAL INSTALLATION PLAN**  
 IL RTE 22 & OLD RAND ROAD

SCALE : 1:250  
 DATE : 07/21/04

DRAWN BY VAP  
 DESIGNED BY RAM  
 CHECKED BY DDL