
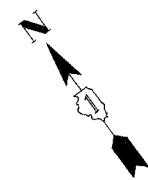


F.A. RTE.	SECTION	COUNTY	TOTAL SHEETS	SHEET NO.
337	19R-1	LAKE	800	533
STA.		TO STA.		
FED. ROAD DIST. NO.		ILLINOIS	FED. AID PROJECT	
CONTRACT NO. 60997				

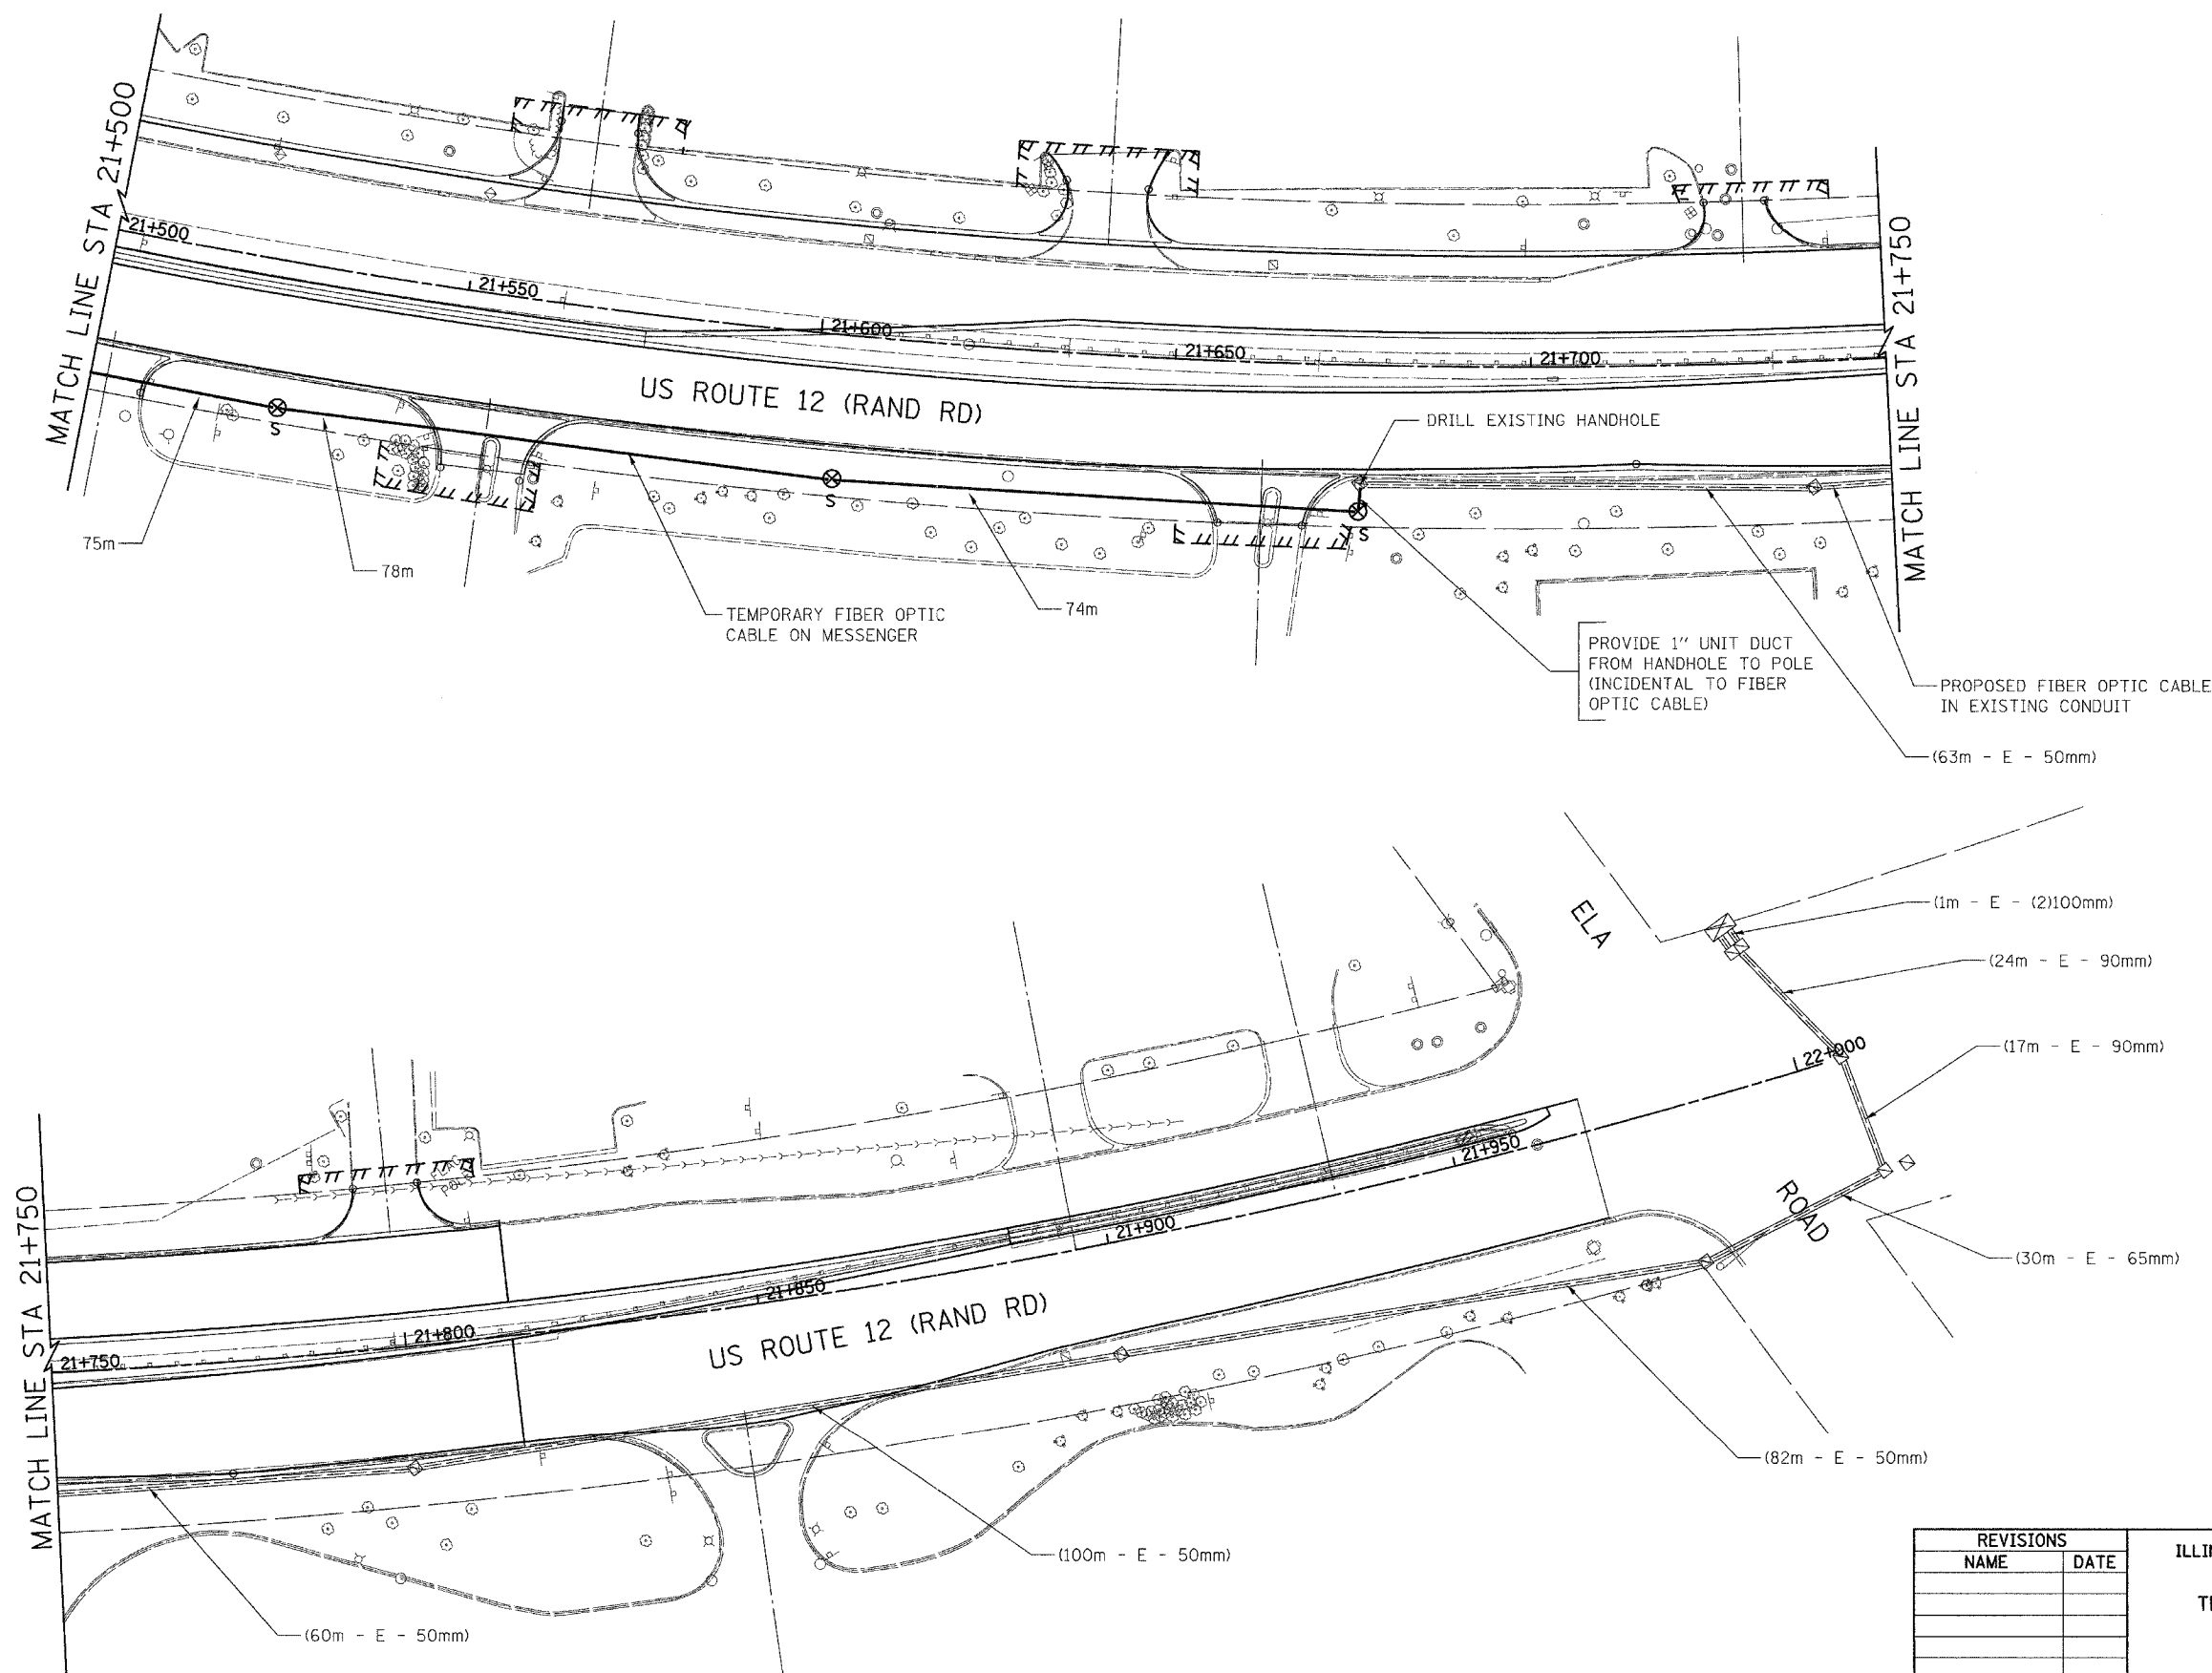

REVISIONS	
NAME	DATE

ILLINOIS DEPARTMENT OF TRANSPORTATION

TEMPORARY INTERCONNECT PLAN
STA. 1+500 TO STA. 2+000
SHEET 4 OF 4

SCALE : 1:500
DATE : 07/21/04

DRAWN BY SOI
DESIGNED BY RAM
CHECKED BY DDL