


### INTERCONNECT PLAN LEGEND

	PROPOSED	EXISTING
CONTROLLER		
HANDHOLE		
HEAVY DUTY HANDHOLE		
DOUBLE HANDHOLE		
G.S. CONDUIT IN TRENCH OR PUSHED		
DETECTOR LOOP SYSTEM		
INTERSECTION		
UNIT DUCT		
COMMON TRENCH		

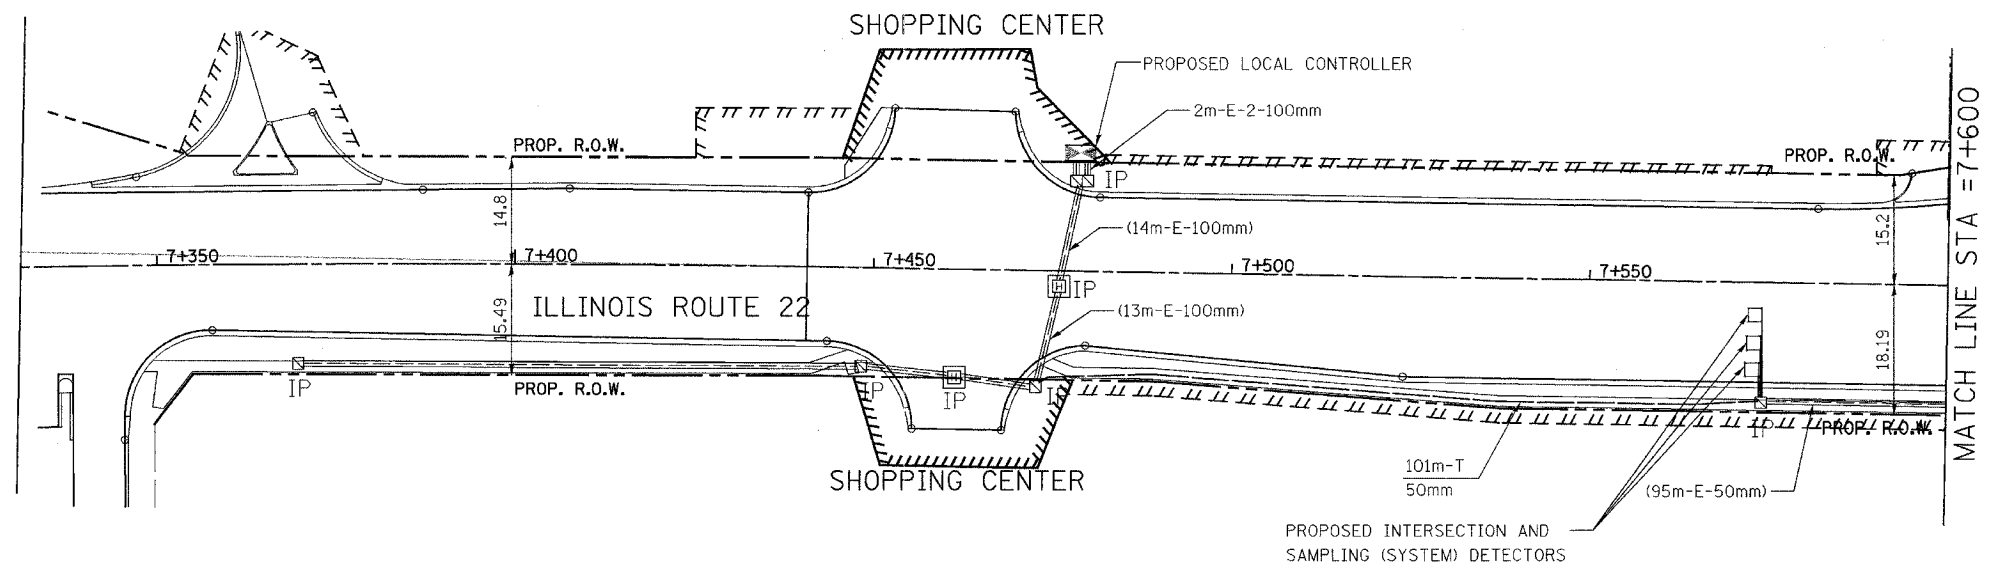

REVISIONS	
NAME	DATE
△ REVISED GEOMETRY FROM STA. 6+922.366 TO STA. 7+440.820	11/24/04

ILLINOIS DEPARTMENT OF TRANSPORTATION

**INTERCONNECT PLANS**  
 STA. 7+350 TO STA. 7+600  
 SHEET 1 OF 8

SCALE : 1:500  
 DATE : 07/21/04

DRAWN BY VAP  
 DESIGNED BY RAM  
 CHECKED BY DDL