
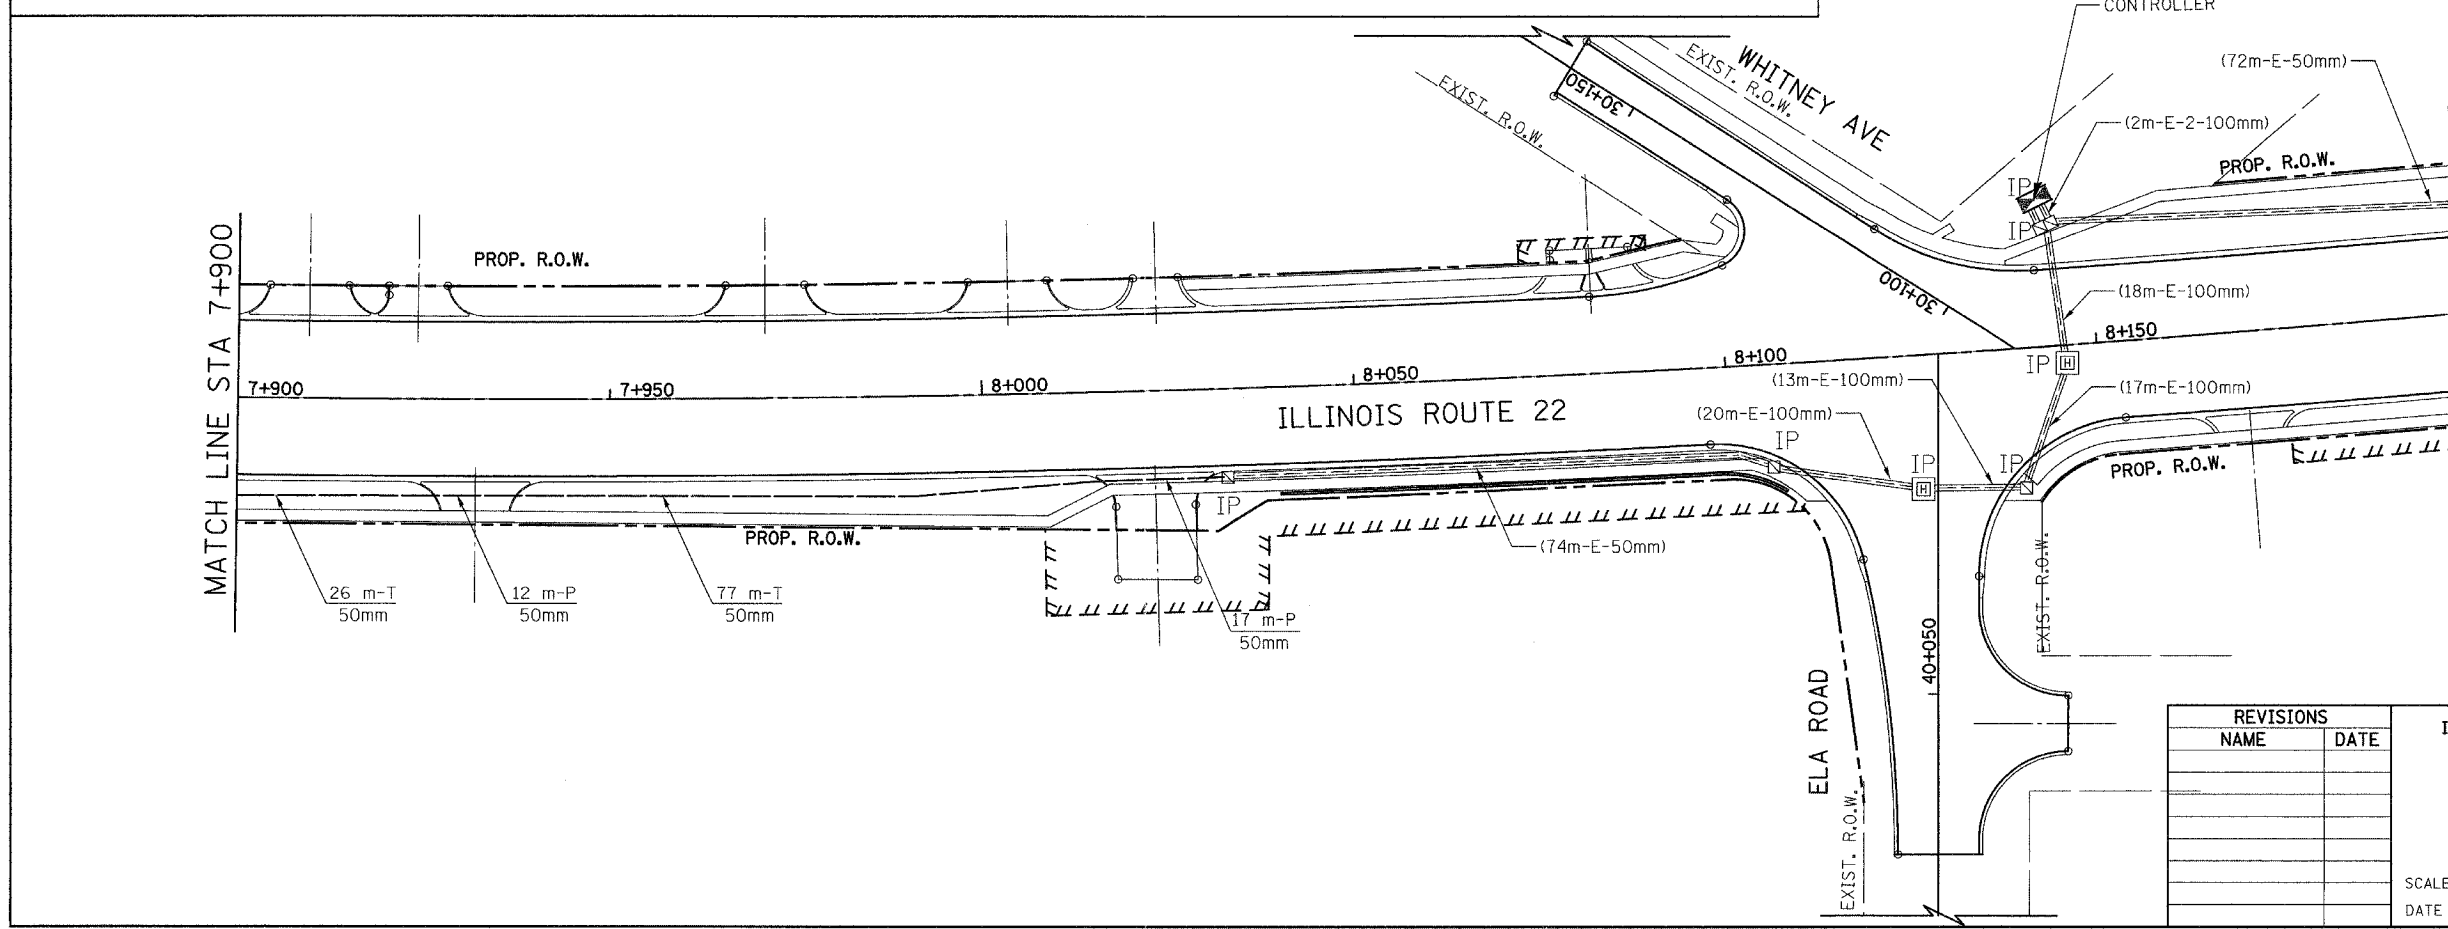
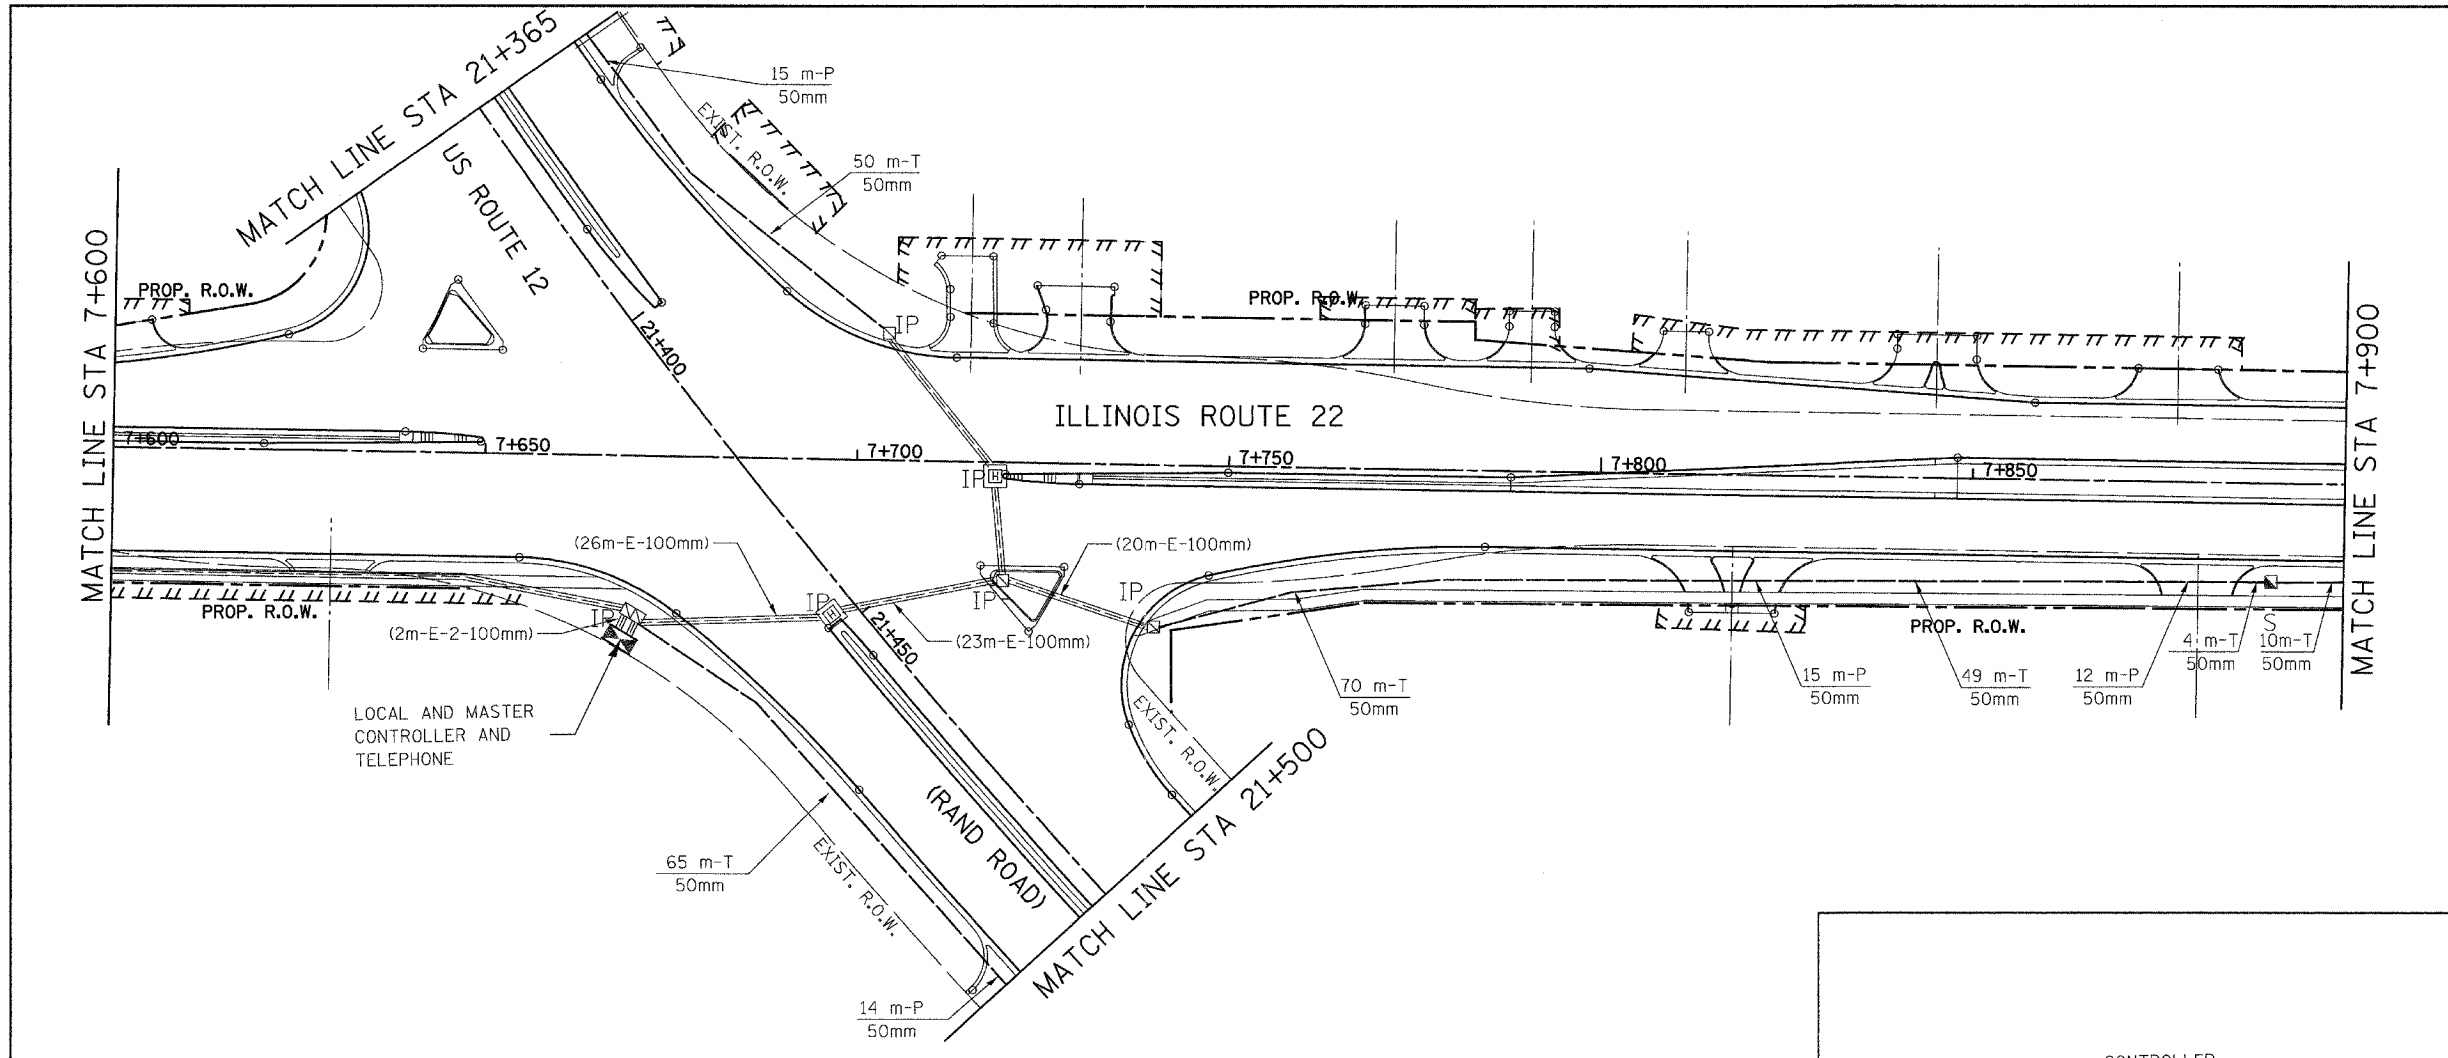


F.A. RTE.	SECTION	COUNTY	TOTAL SHEETS	SHEET NO.
337	19R-1	LAKE	800	535
STA.		TO STA.		
FED. ROAD DIST. NO.		ILLINOIS	FED. AID PROJECT	
CONTRACT NO. 60997				

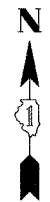

REVISIONS	
NAME	DATE

ILLINOIS DEPARTMENT OF TRANSPORTATION

INTERCONNECT PLANS  
STA. 7+600 TO STA. 8+200  
SHEET 2 OF 8

SCALE : 1:500  
DATE : 07/21/04

DRAWN BY VAP  
DESIGNED BY RAM  
CHECKED BY DDL