
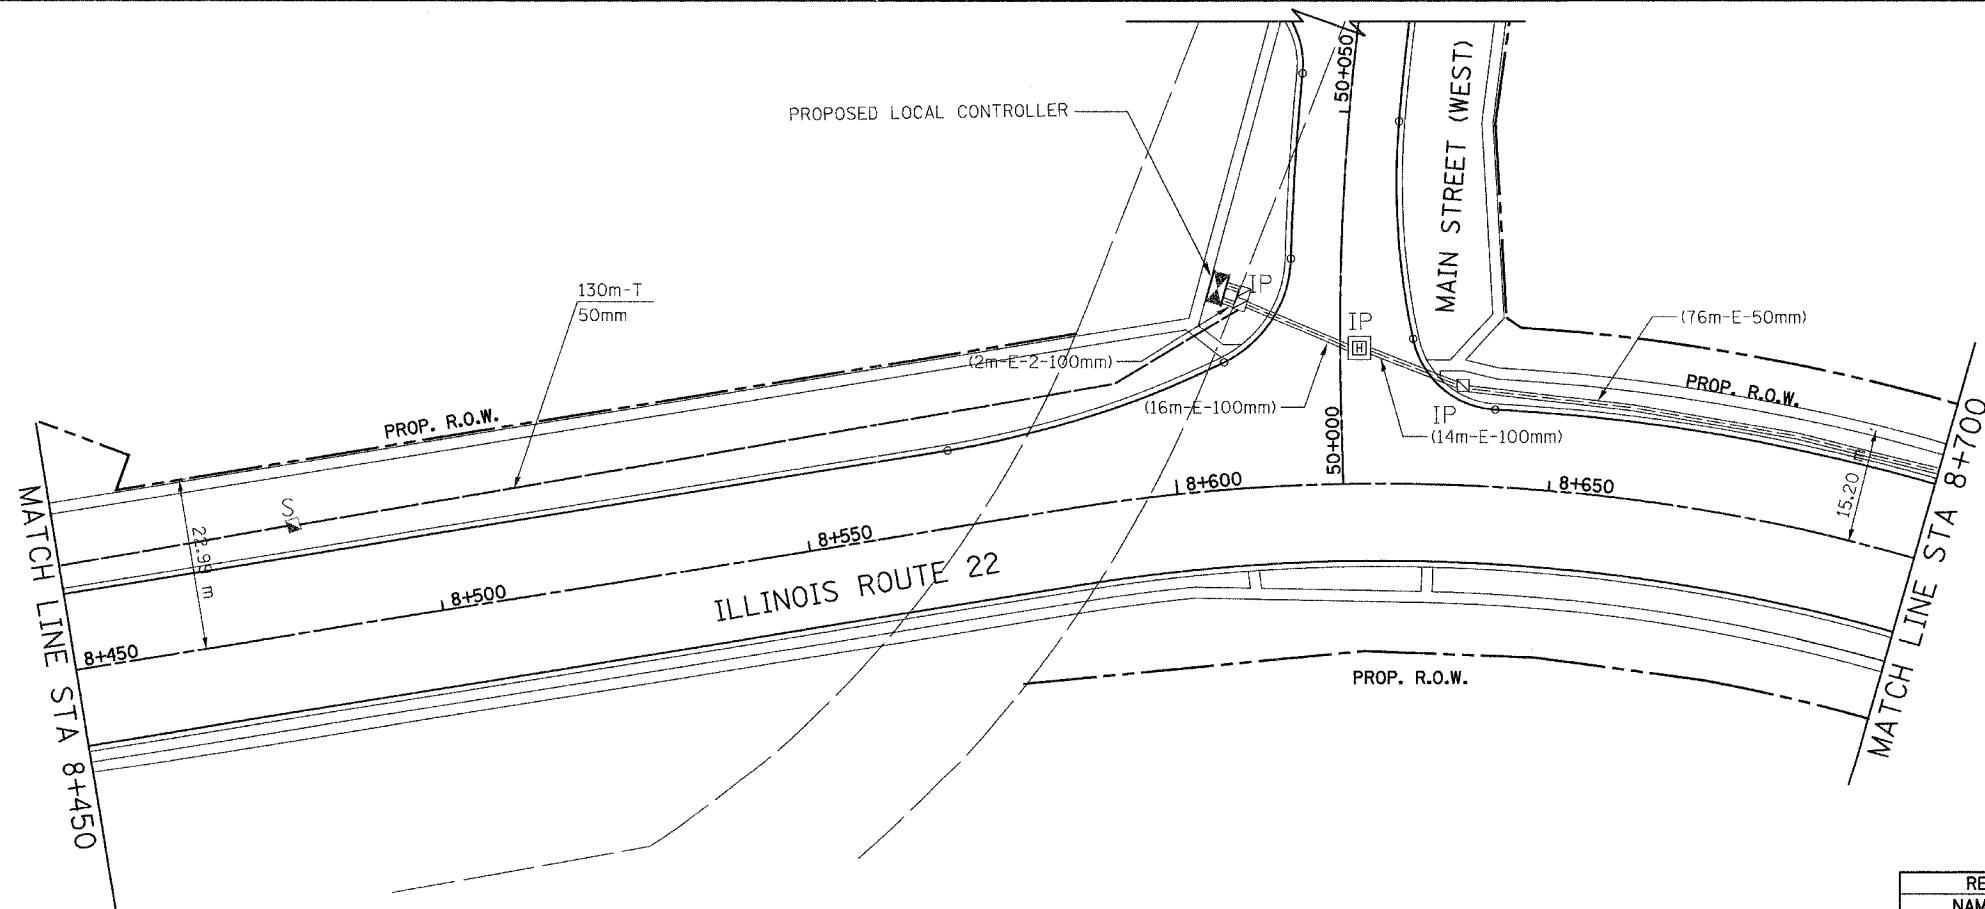


F.A. RTE.	SECTION	COUNTY	TOTAL SHEETS	SHEET NO.
337	19R-1	LAKE	800	536
STA.		TO STA.		
FED. ROAD DIST. NO.		ILLINOIS	FED. AID PROJECT	
CONTRACT NO. 60997				

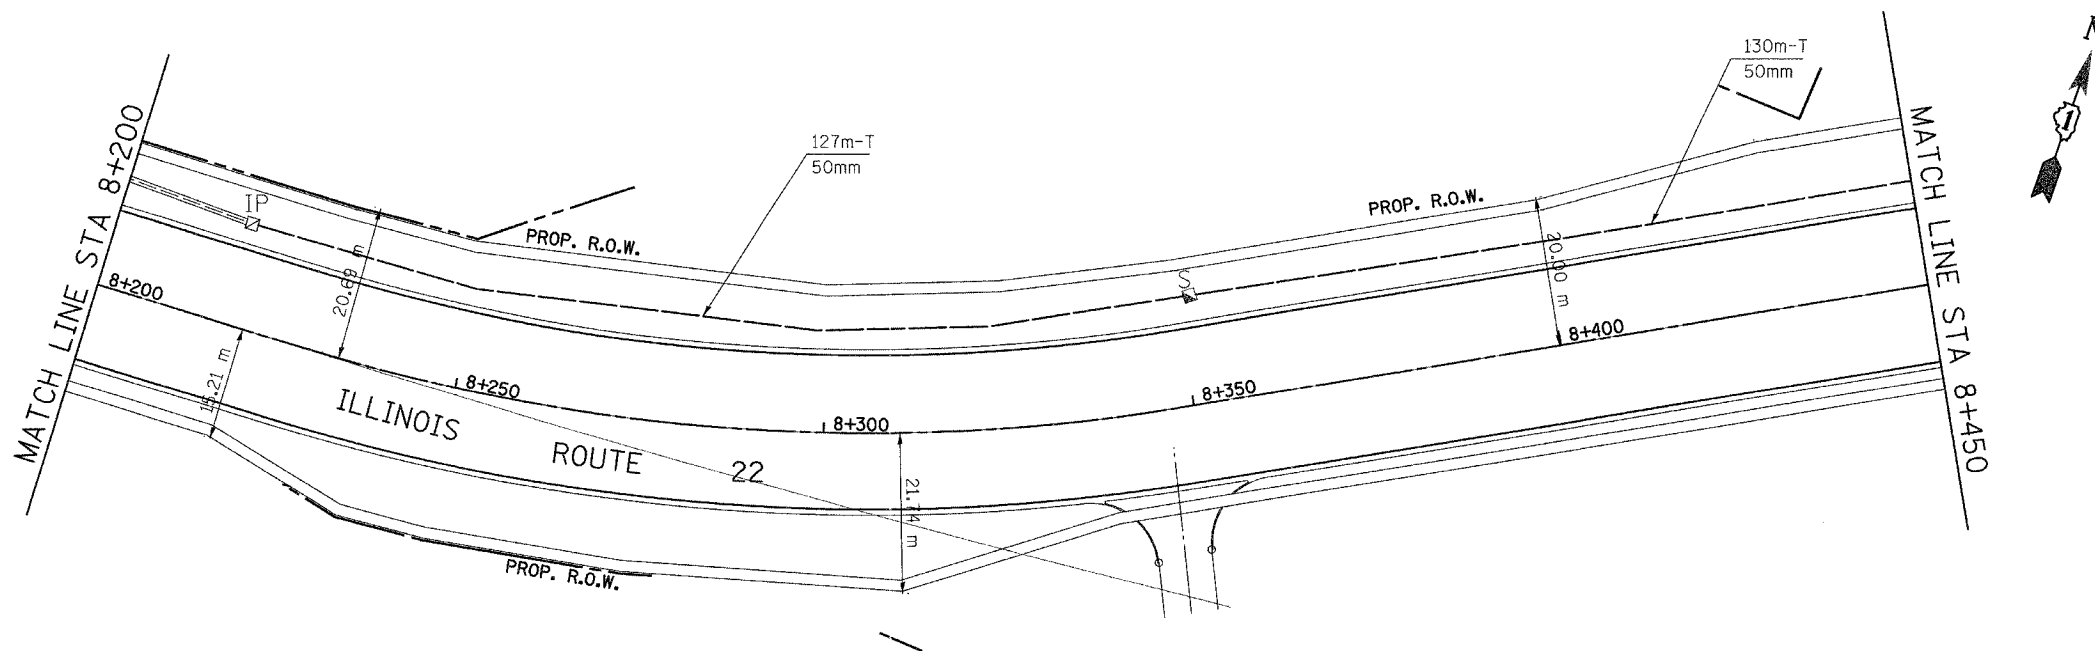

REVISIONS	
NAME	DATE

ILLINOIS DEPARTMENT OF TRANSPORTATION

INTERCONNECT PLANS  
STA. 8+200 TO STA. 8+700  
SHEET 3 OF 8

SCALE : 1:500  
DATE : 07/21/04

DRAWN BY VAP  
DESIGNED BY RAM  
CHECKED BY DDL