
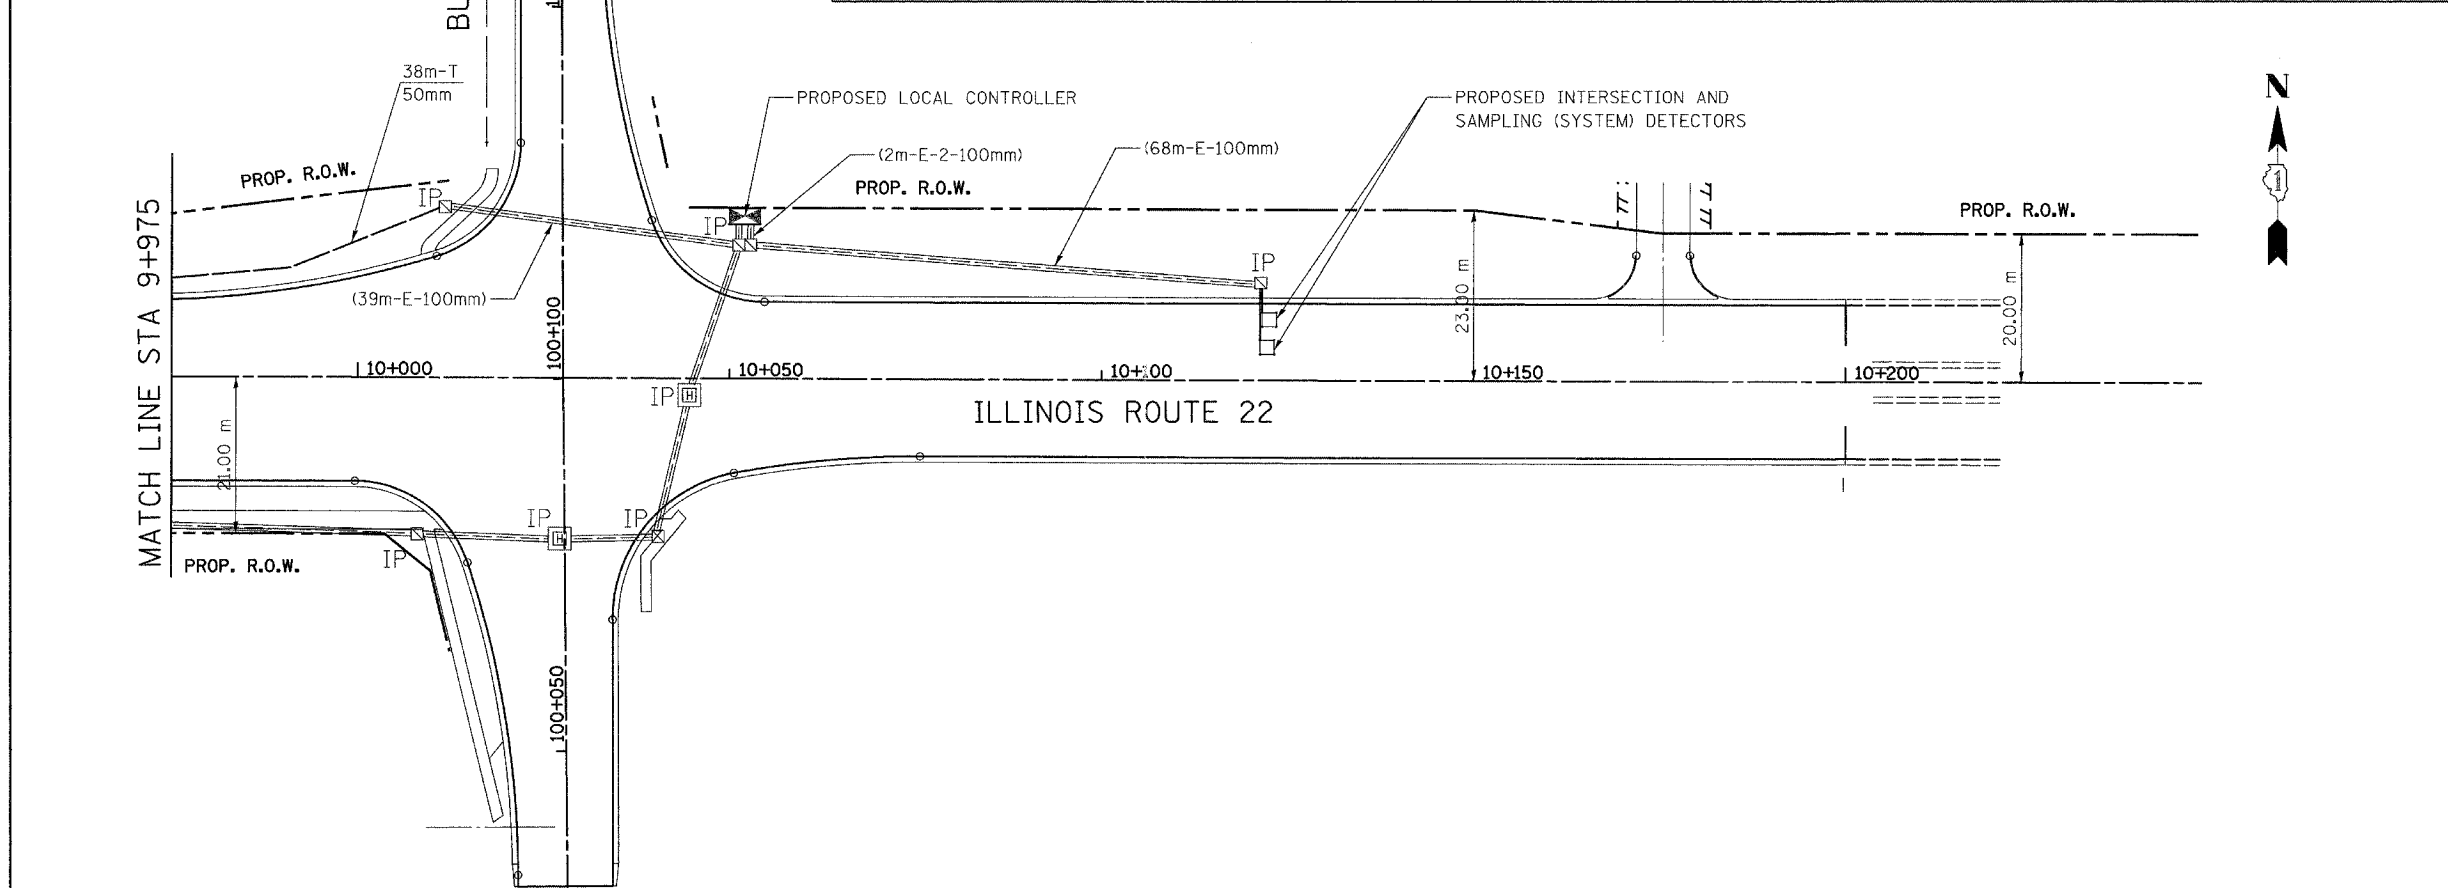


F.A. RTE.	SECTION	COUNTY	TOTAL SHEETS	SHEET NO.
337	19R-1	LAKE	800	539
STA.		TO STA.		
FED. ROAD DIST. NO.		ILLINOIS	FED. AID PROJECT	
		CONTRACT NO. 60997		

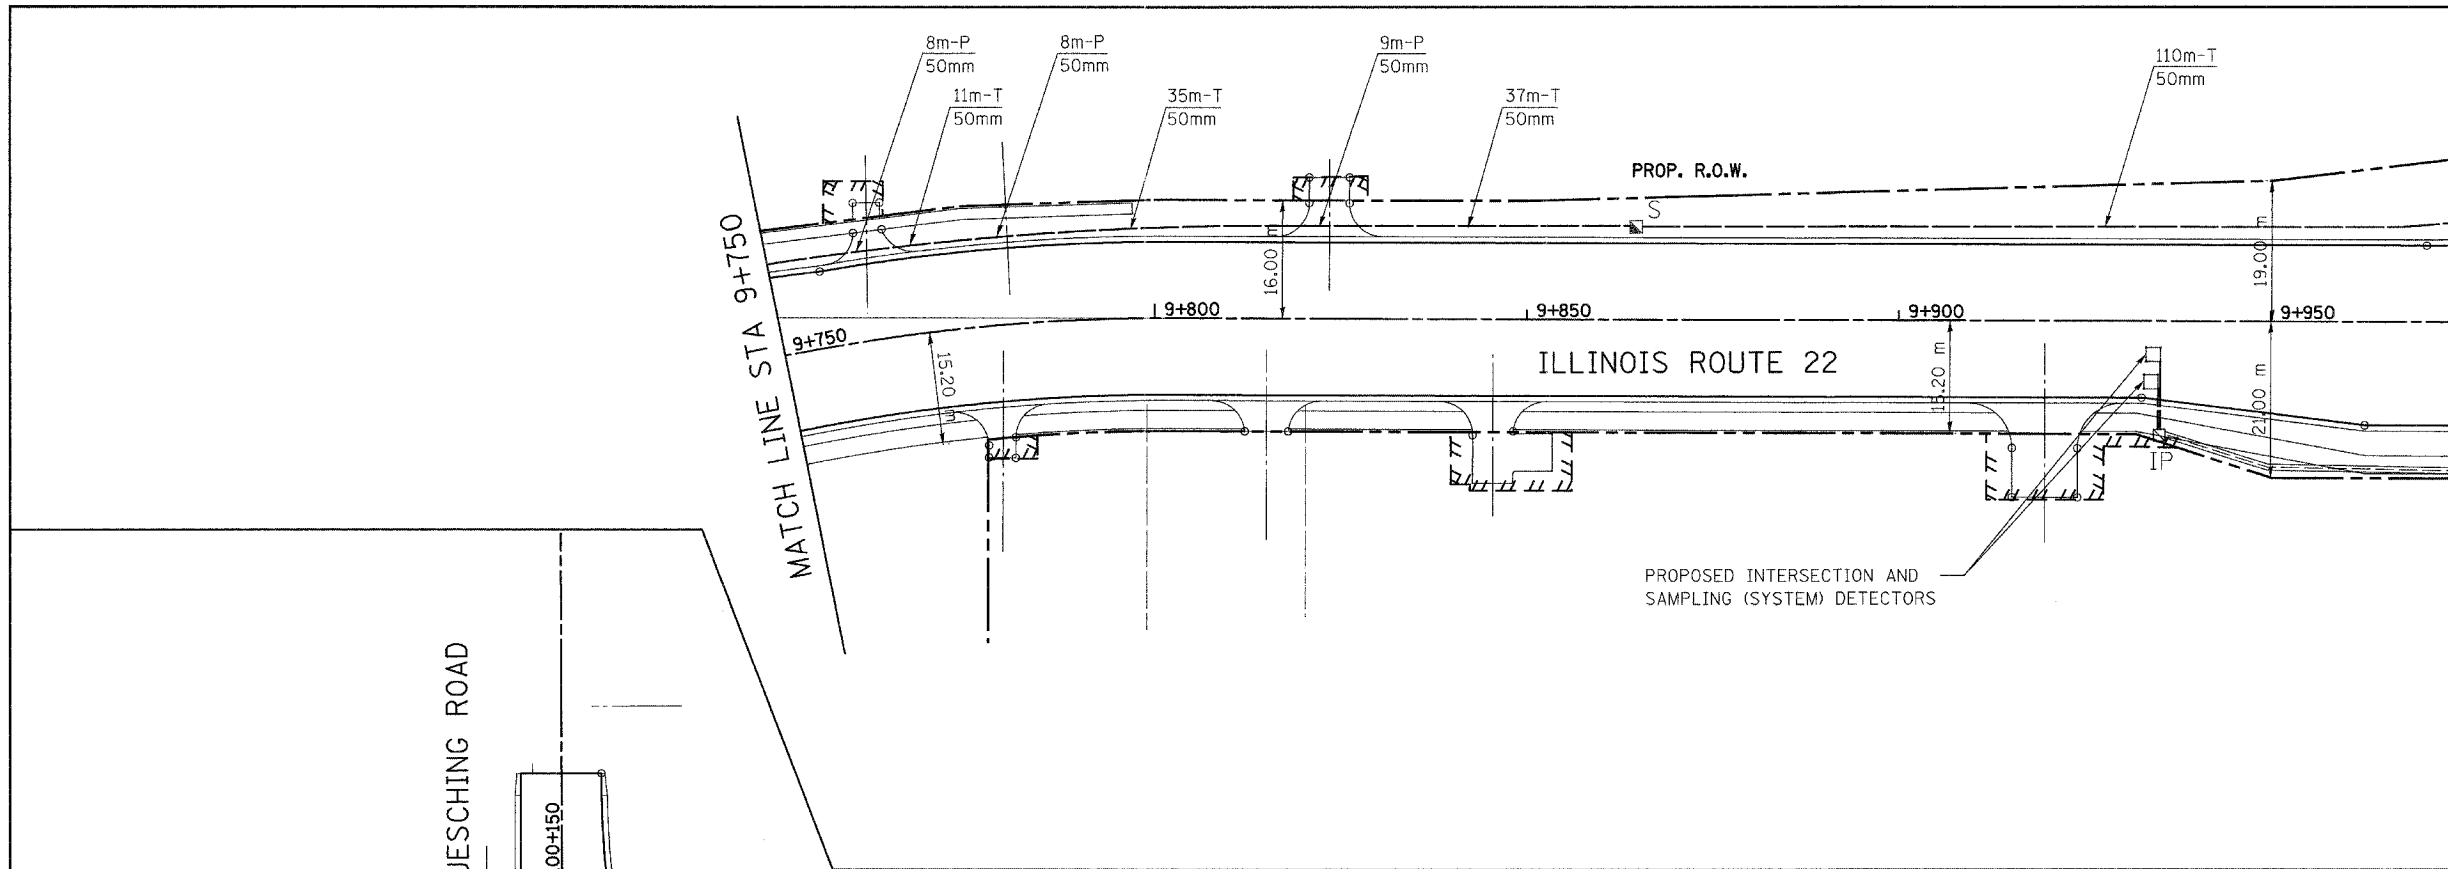

REVISIONS	
NAME	DATE

ILLINOIS DEPARTMENT OF TRANSPORTATION

INTERCONNECT PLANS  
 STA. 9+750 TO STA. 10+200  
 SHEET 6 OF 8

SCALE : 1:500  
 DATE : 07/21/04

DRAWN BY VAP  
 DESIGNED BY RAM  
 CHECKED BY DDL