
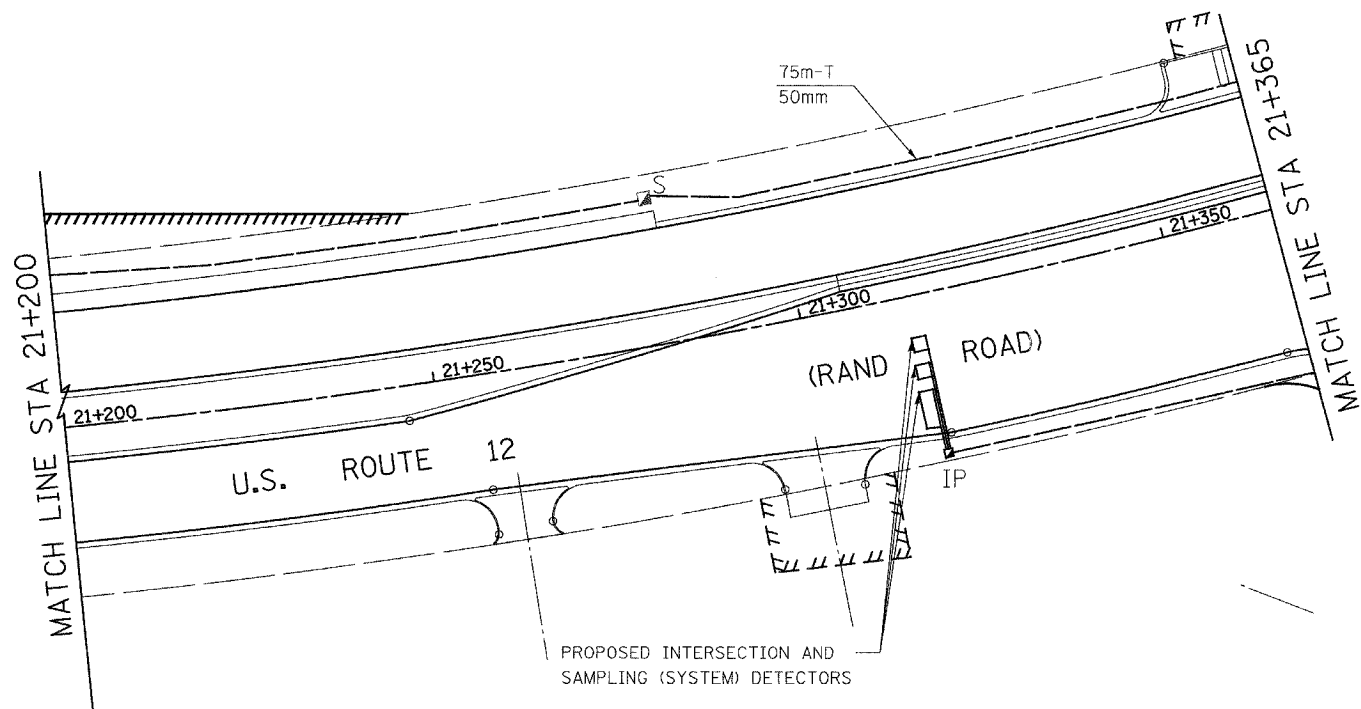


F.A. RTE.	SECTION	COUNTY	TOTAL SHEETS	SHEET NO.
337	19R-1	LAKE	800	540
STA.		TO STA.		
FED. ROAD DIST. NO.		ILLINOIS	FED. AID PROJECT	

CONTRACT NO. 60997

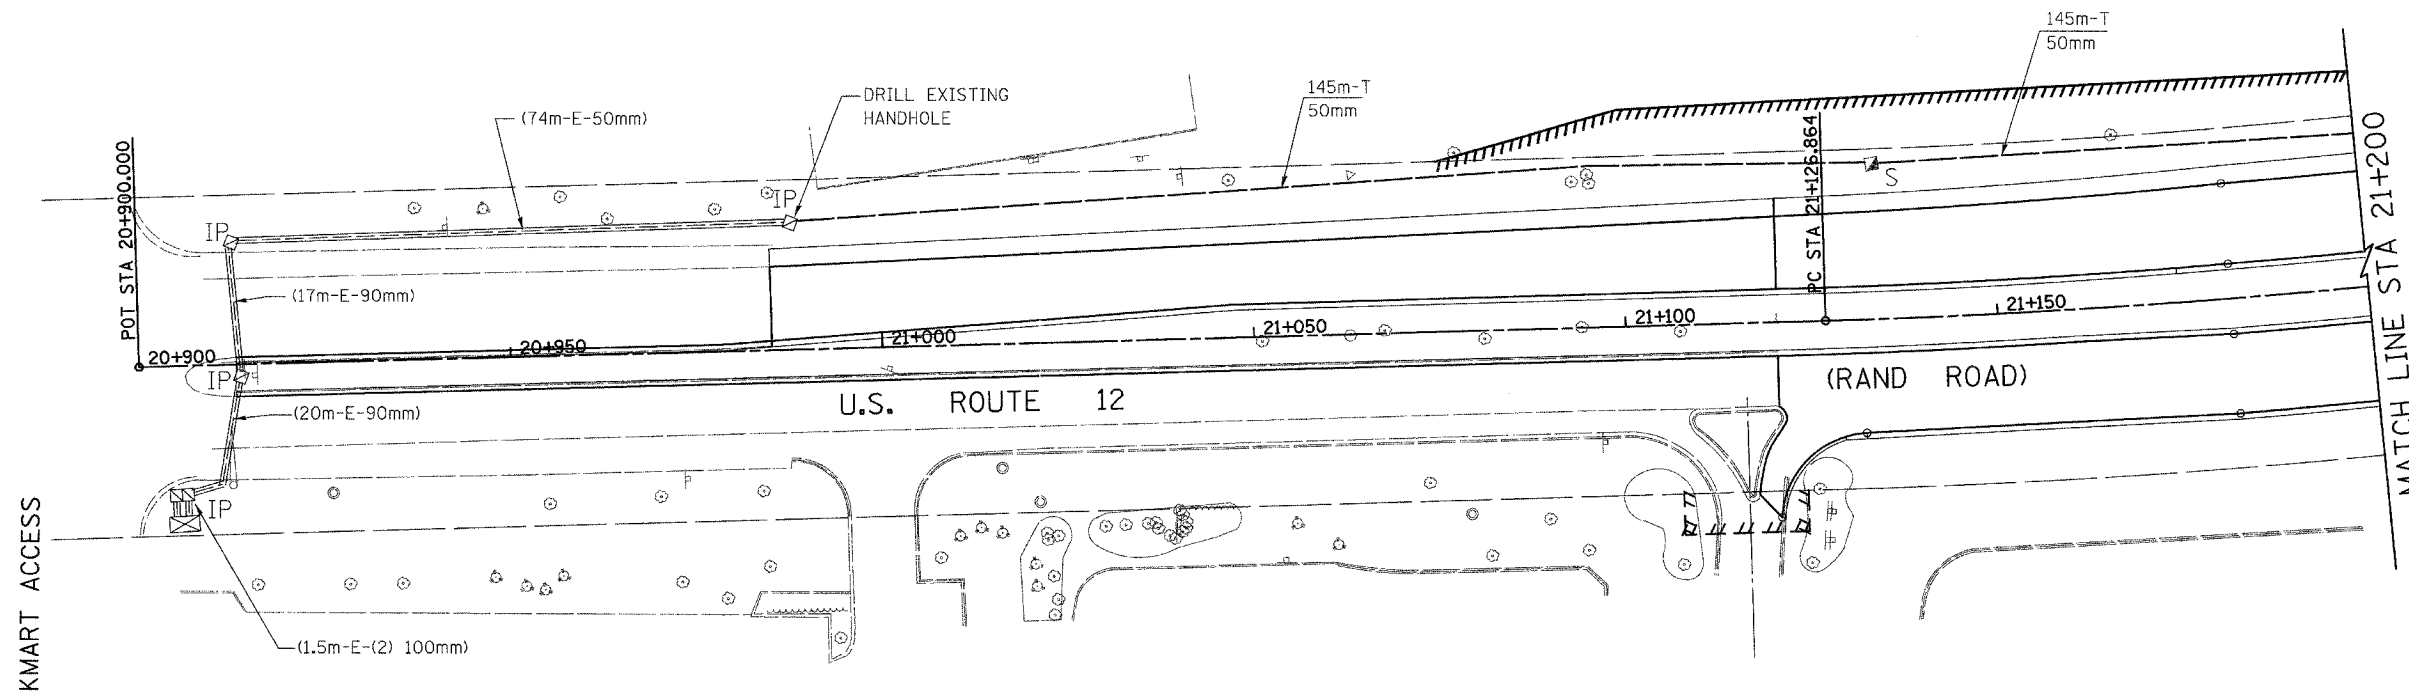

REVISIONS	
NAME	DATE

ILLINOIS DEPARTMENT OF TRANSPORTATION  
 INTERCONNECT PLANS  
 STA. 0+900 TO STA. 1+350  
 SHEET 7 OF 8

SCALE : 1:500  
 DATE : 07/21/04  
 DRAWN BY SOI  
 DESIGNED BY RAM  
 CHECKED BY DDL