


STATE OF ILLINOIS
DEPARTMENT OF TRANSPORTATION

ROUTE NO.	SECTION	COUNTY	TOTAL SHEETS	SHEET NO.
FAP 337 (IL 22)	19R-1	LAKE	800	573
FED. ROAD DIST. NO.	ILLINOIS	FED. AID PROJECT-		

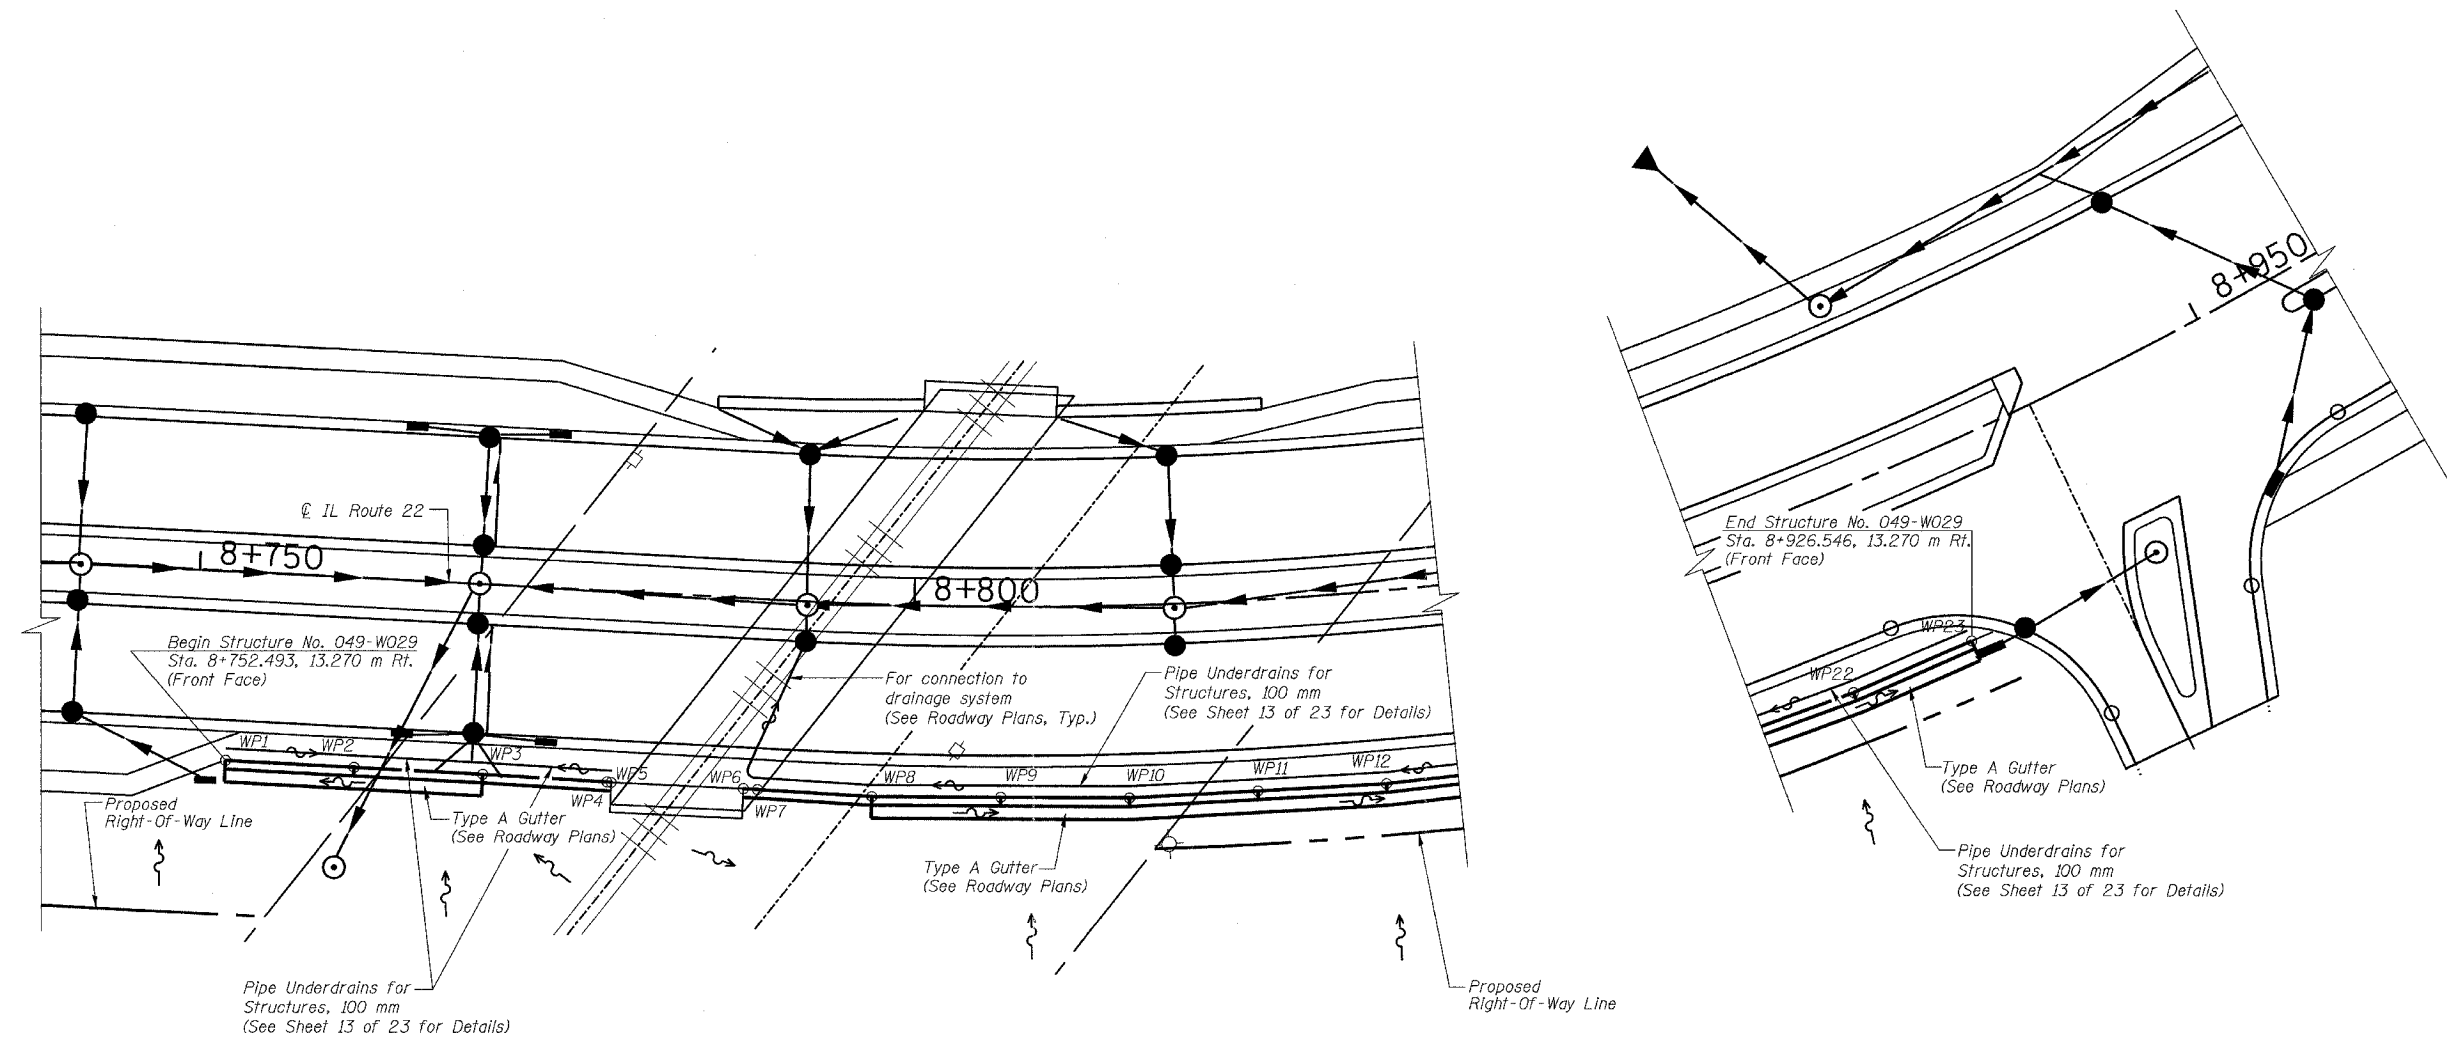

NOTES:

1. All dimensions are in millimeters (mm) except as noted.

Date		Designed TDN		F.A.P. RTE. 337 (IL. RTE. 22)		Sheet No.
Revisions		Drawn BKN		SECTION 19R-1		
		Checked KWB		WEST OF U.S. 12 TO EAST OF BEUSCHING ROAD		
		Approved KWB		LAKE COUNTY		
				STATION 8+752.493 TO 8+883.521		
				STRUCTURE NO. 049-W029		
						of 23
						URS Job No. 2100001385.01