


F.A. RTE.	SECTION	COUNTY	TOTAL SHEETS	SHEET NO.
337	19R-1	LAKE	800	650
STA.		TO STA.		
FED. ROAD DIST. NO.		ILLINOIS FED. AID PROJECT		

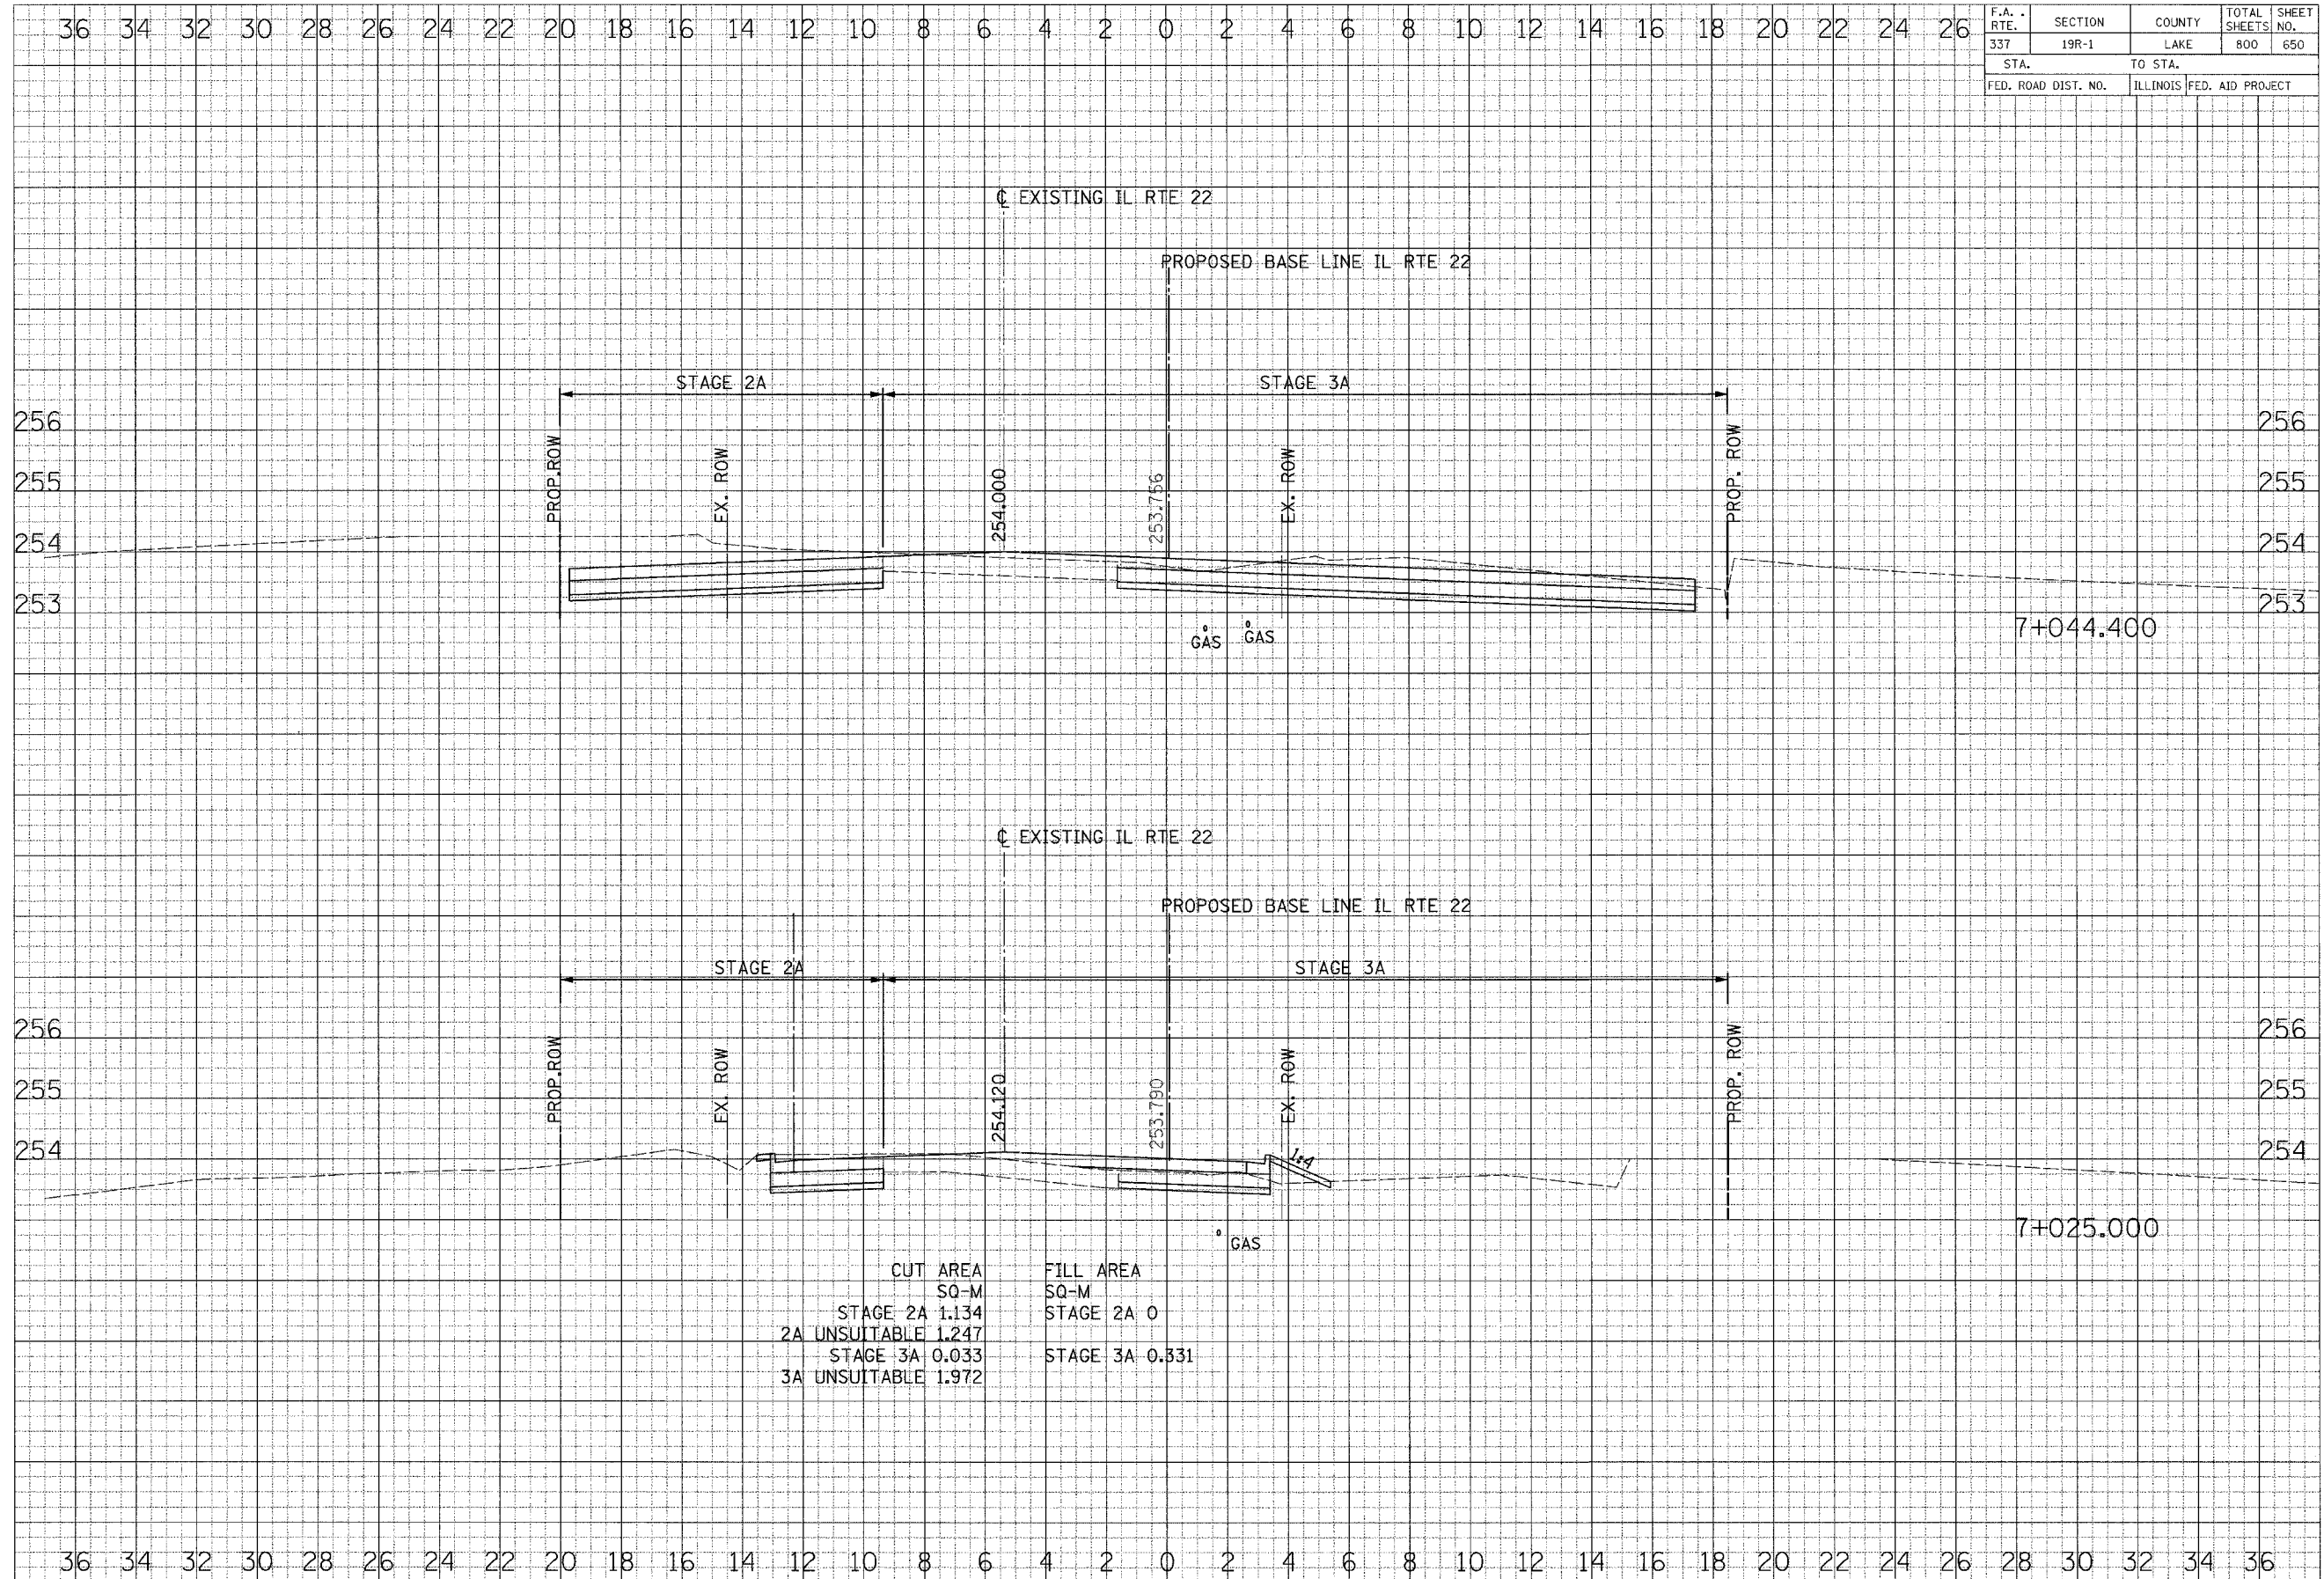

CUT AREA	FILL AREA
SQ-M	SQ-M
STAGE 2A 1.134	STAGE 2A 0
2A UNSUITABLE 1.247	
STAGE 3A 0.033	STAGE 3A 0.331
3A UNSUITABLE 1.972	

FINAL SURVEY ROUTE BOOK PLATE  
 DATE: \_\_\_\_\_ BY: \_\_\_\_\_  
 ORIGINAL SURVEY ROUTE BOOK PLATE  
 DATE: \_\_\_\_\_ BY: \_\_\_\_\_

ORIGINAL SURVEY ROUTE BOOK PLATE  
 DATE: \_\_\_\_\_ BY: \_\_\_\_\_  
 ORIGINAL SURVEY ROUTE BOOK PLATE  
 DATE: \_\_\_\_\_ BY: \_\_\_\_\_