


F.A. RTE.	SECTION	COUNTY	TOTAL SHEETS	SHEET NO.
337	19R-1	LAKE	800	654
STA.		TO STA.		
FED. ROAD DIST. NO.		ILLINOIS FED. AID PROJECT		

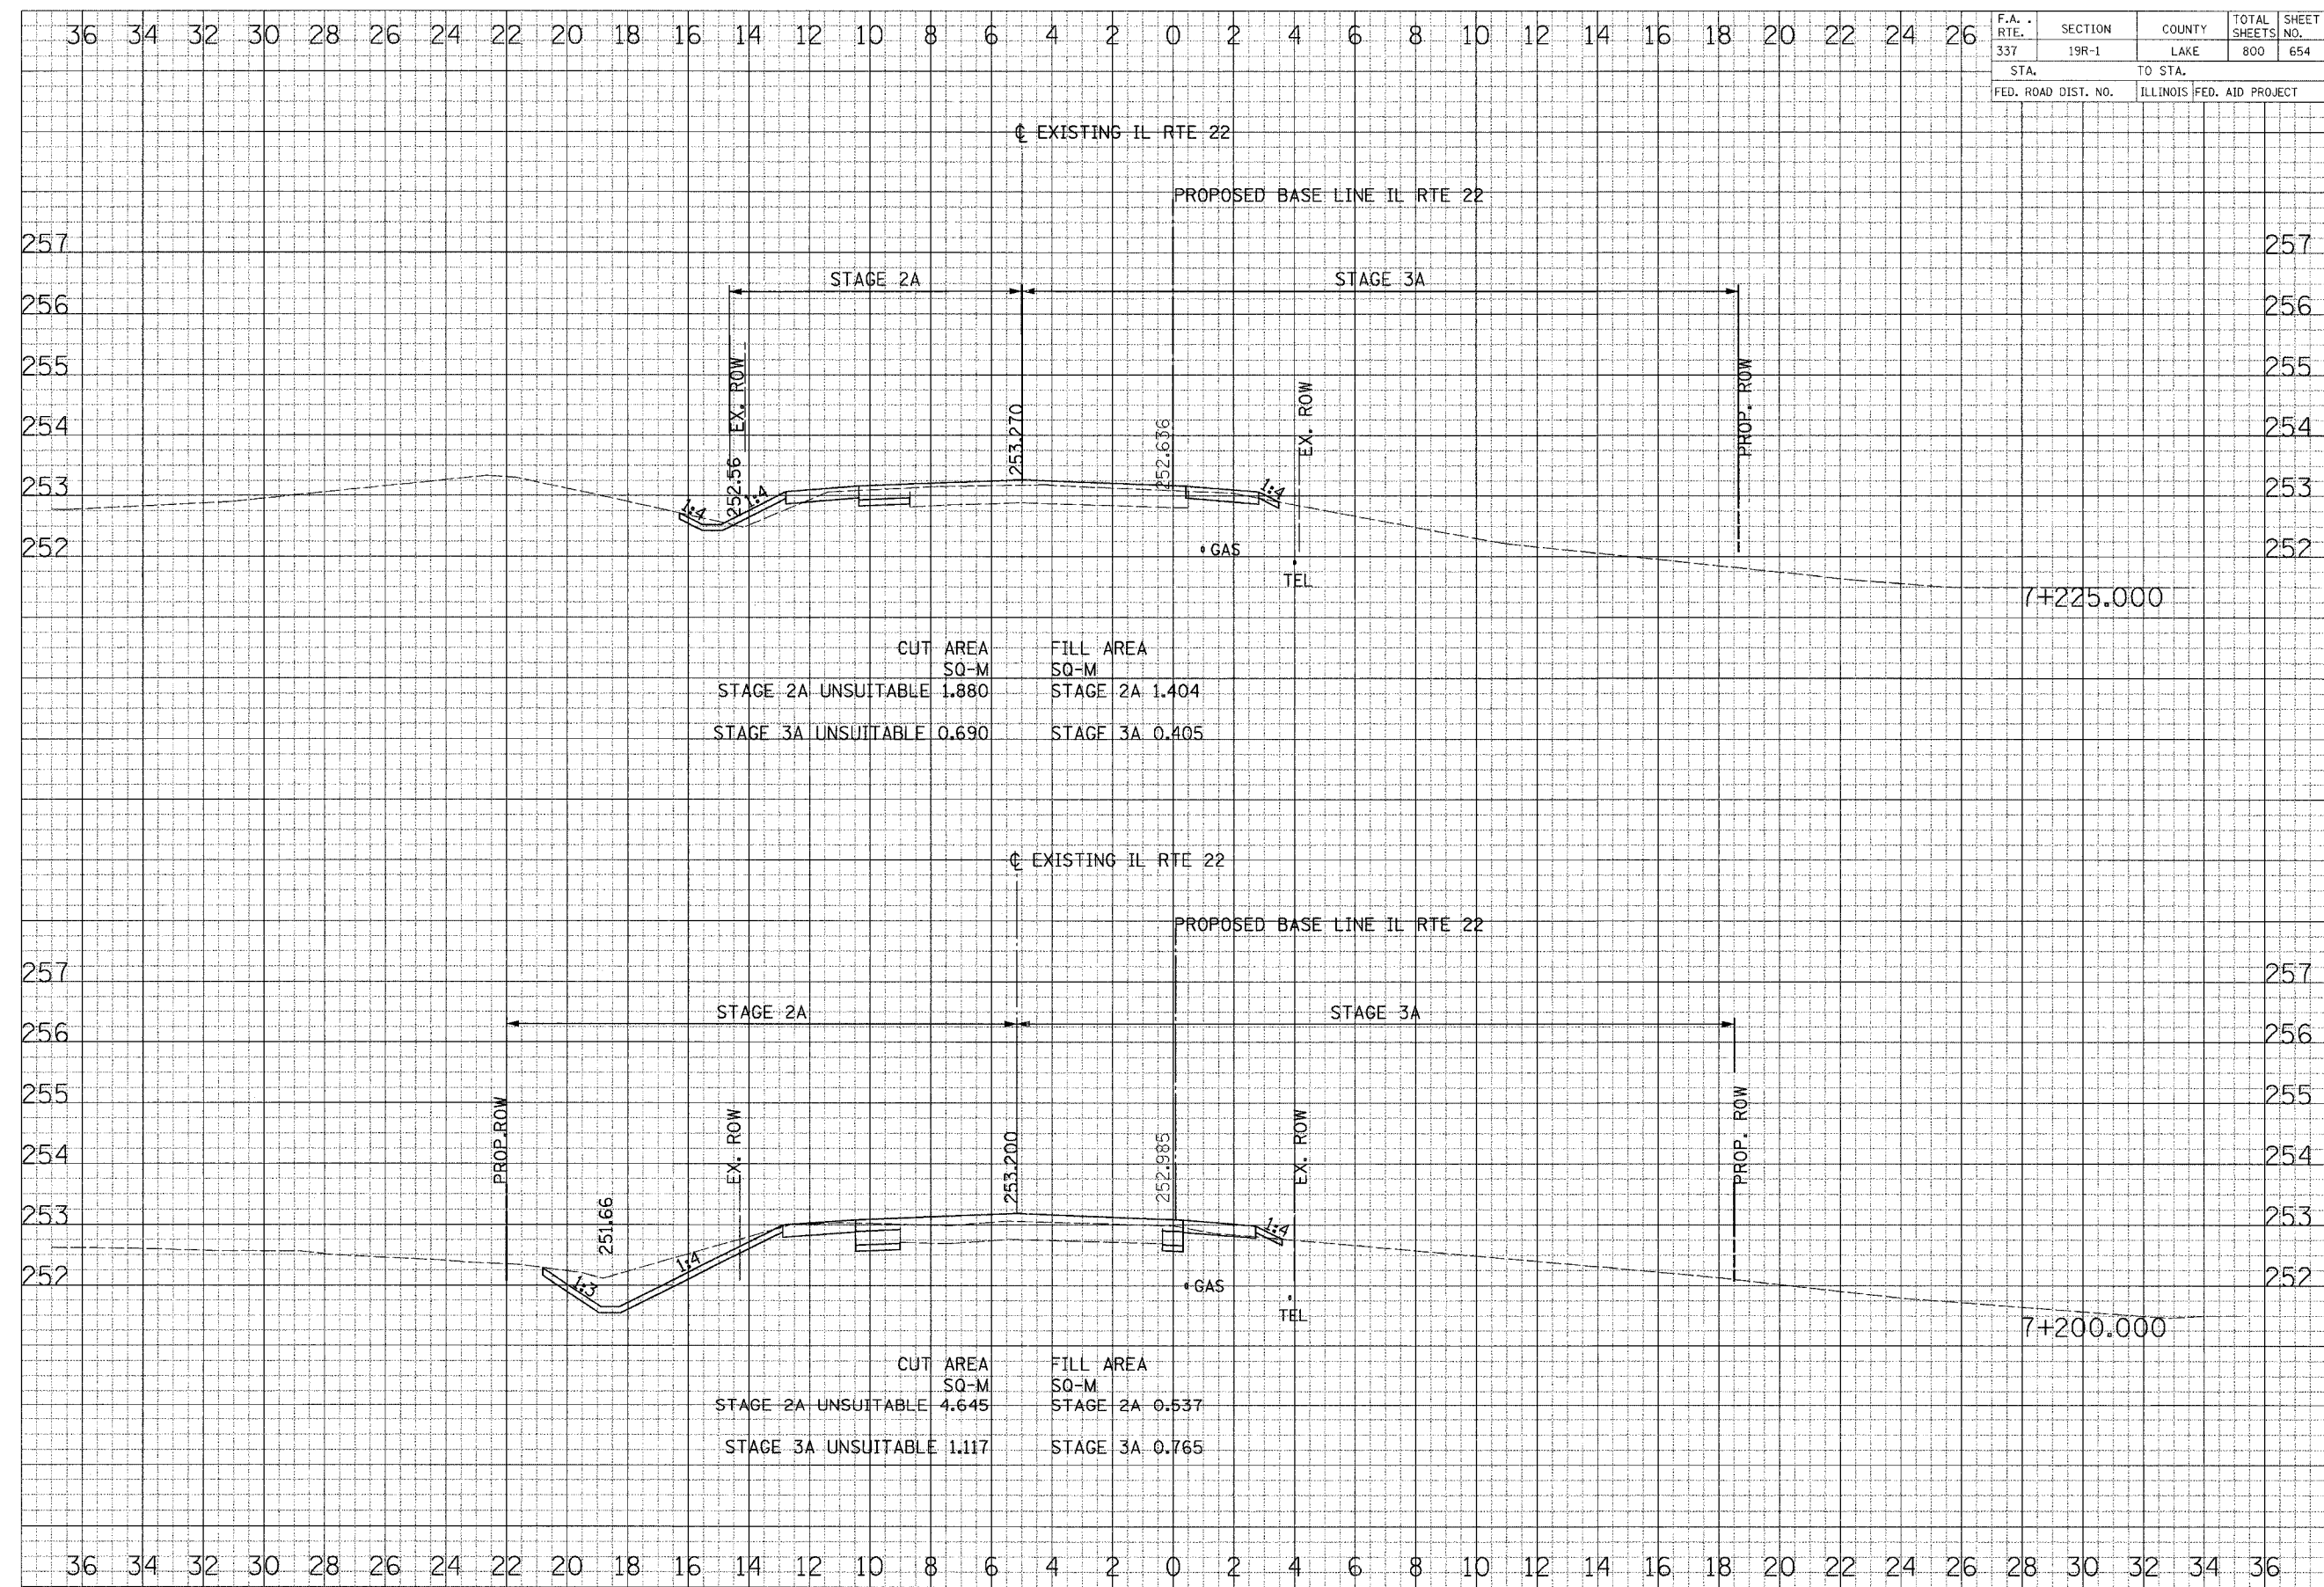

ORIGINAL SURVEY  
DATE  
BY  
REVISIONS  
DATE  
BY  
APPROVED  
DATE  
BY

ORIGINAL SURVEY  
DATE  
BY  
REVISIONS  
DATE  
BY  
APPROVED  
DATE  
BY