


F.A. RTE.	SECTION	COUNTY	TOTAL SHEETS	SHEET NO.
337	19R-1	LAKE	800	655
STA.		TO STA.		
FED. ROAD DIST. NO.		ILLINOIS FED. AID PROJECT		

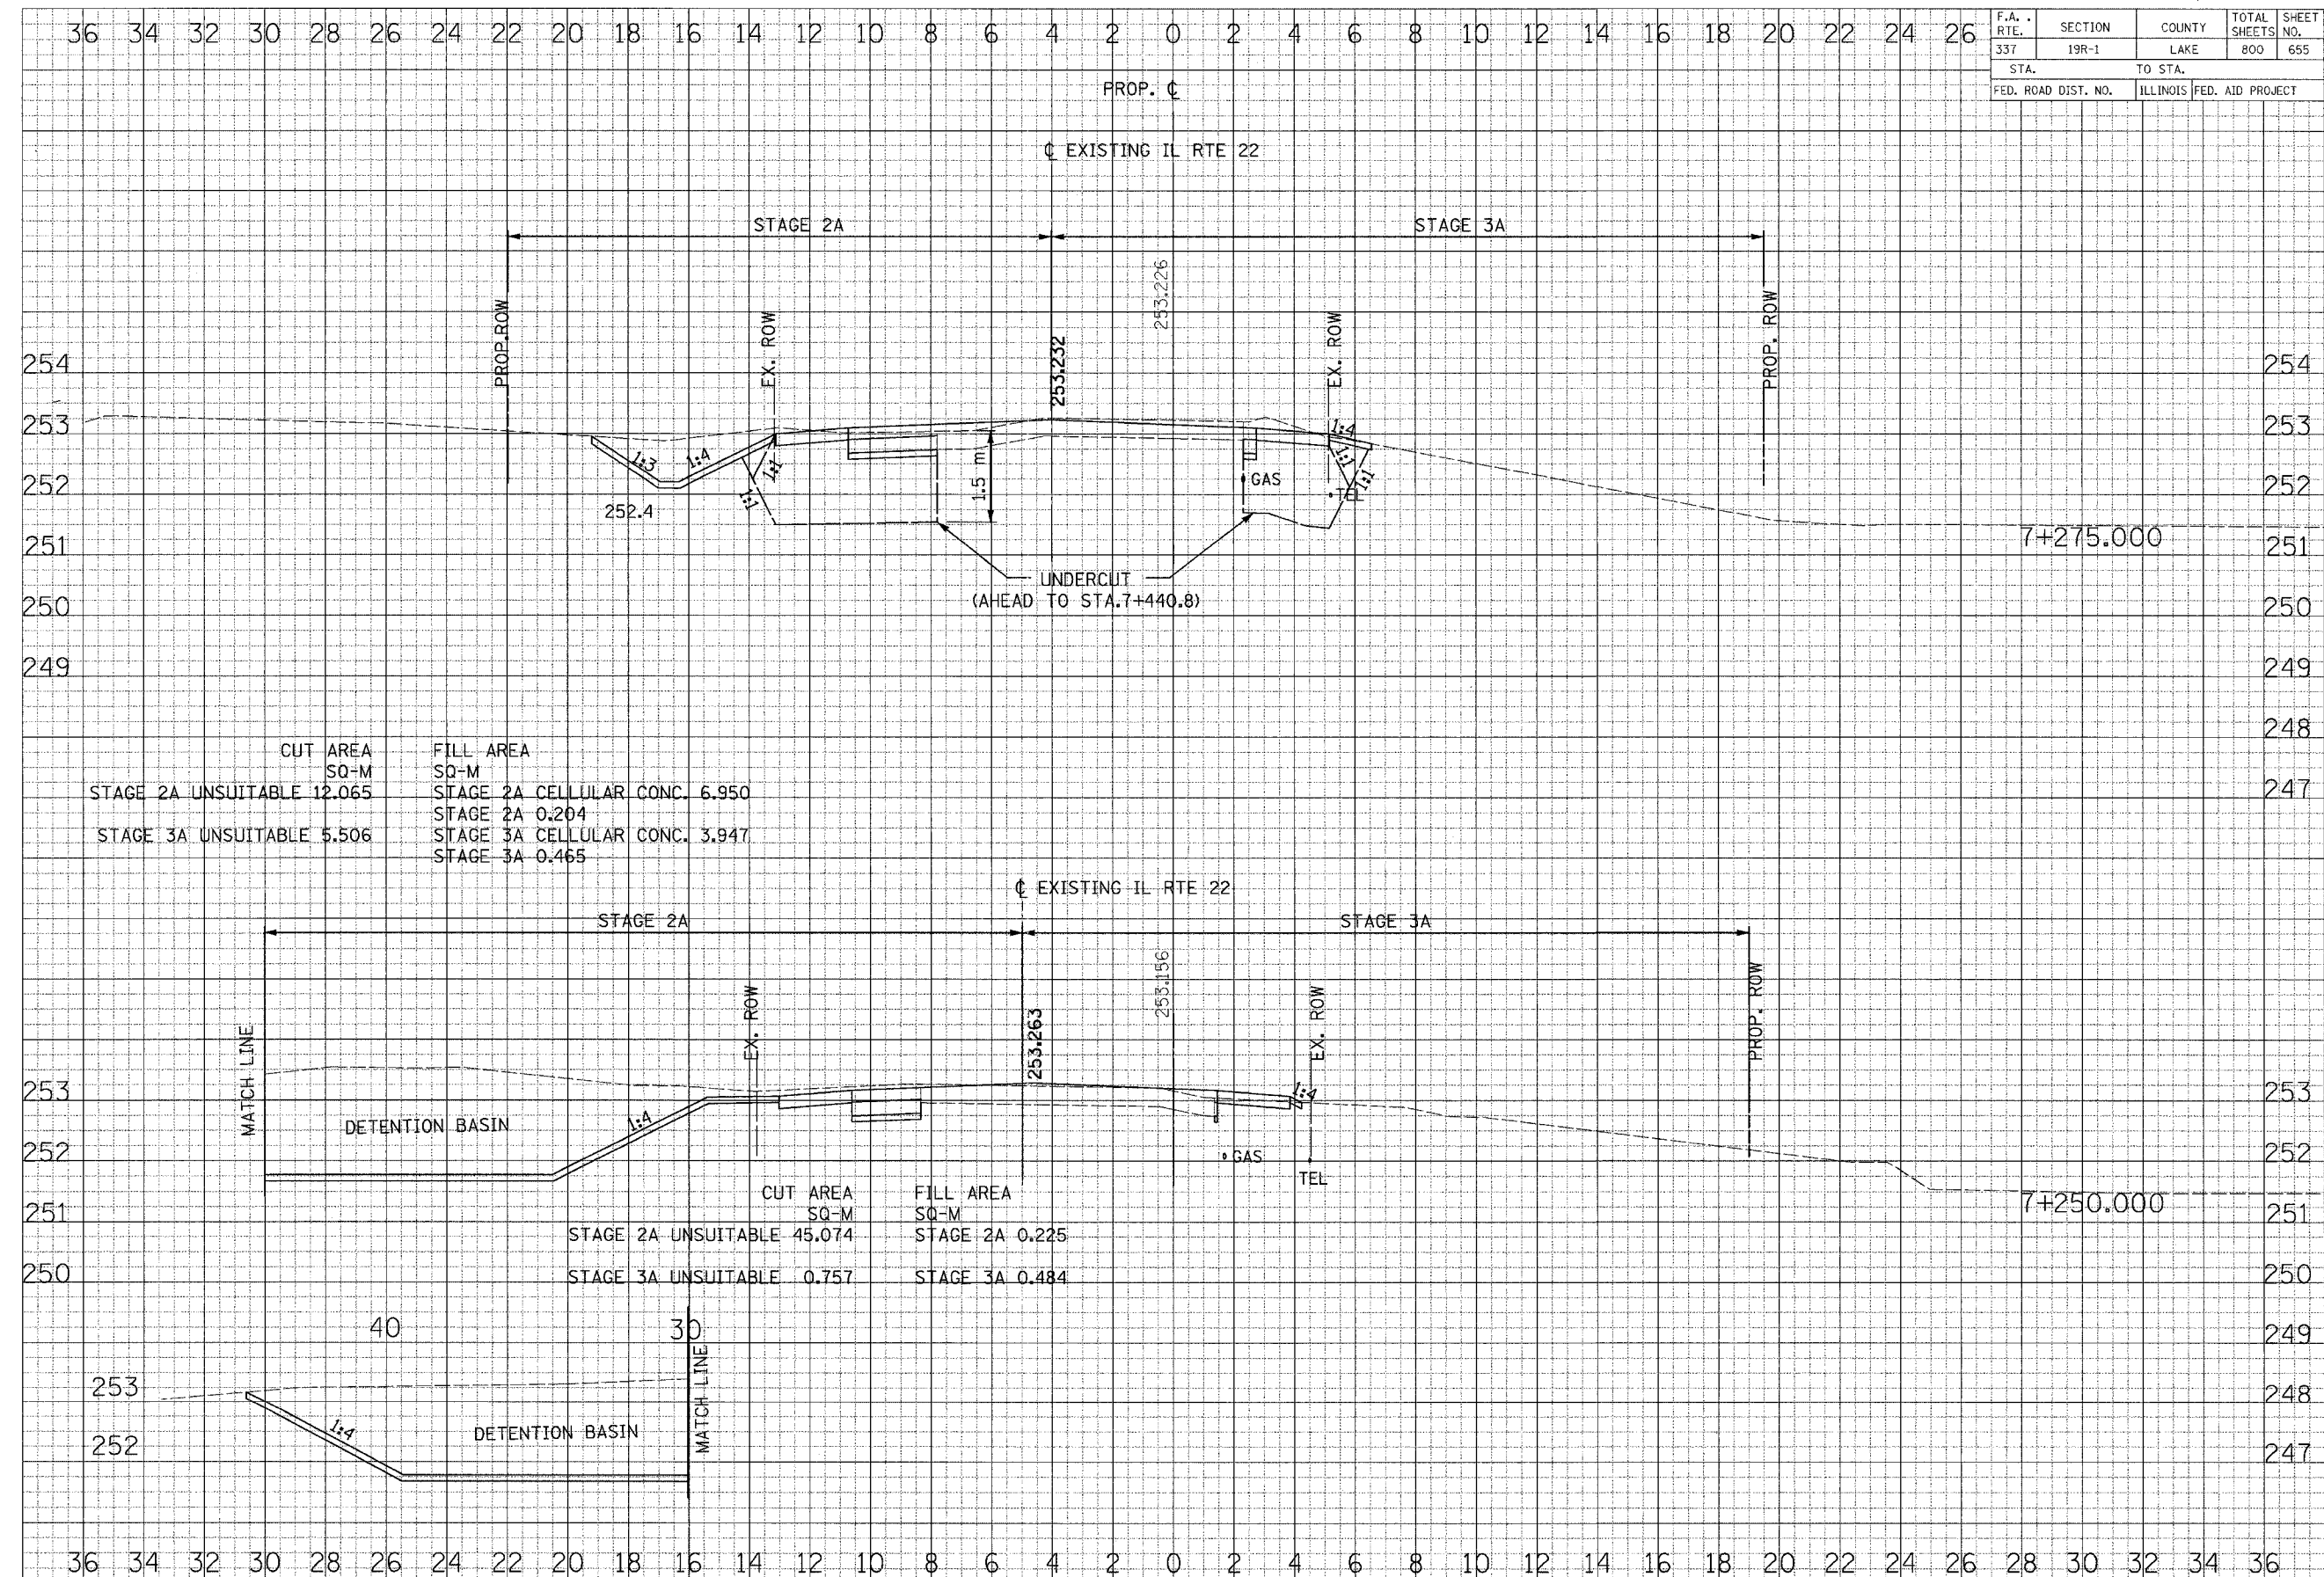

	CUT AREA SQ-M	FILL AREA SQ-M	
STAGE 2A UNSUITABLE	12.065	STAGE 2A CELLULAR CONC.	6.950
		STAGE 2A	0.204
STAGE 3A UNSUITABLE	5.506	STAGE 3A CELLULAR CONC.	3.947
		STAGE 3A	0.465

	CUT AREA SQ-M	FILL AREA SQ-M	
STAGE 2A UNSUITABLE	45.074	STAGE 2A	0.225
STAGE 3A UNSUITABLE	0.757	STAGE 3A	0.484

1 REVISED GEOMETRY FROM STA. 6+922.366 TO STA. 7+440.820 11/24/04 CROSS SECTIONS - ILL ROUTE 22

FINAL SURVEY DATE
 SURVEY PLOTTED
 NOTE BOOK TEMPLATE
 NO. AREAS CHECKED

ORIGINAL SURVEY DATE
 SURVEY PLOTTED
 NOTE BOOK TEMPLATE
 NO. AREAS CHECKED