


F.A. RTE.	SECTION	COUNTY	TOTAL SHEETS	SHEET NO.
337	19R-1	LAKE	800	657
STA.		TO STA.		
FED. ROAD DIST. NO.		ILLINOIS FED. AID PROJECT		

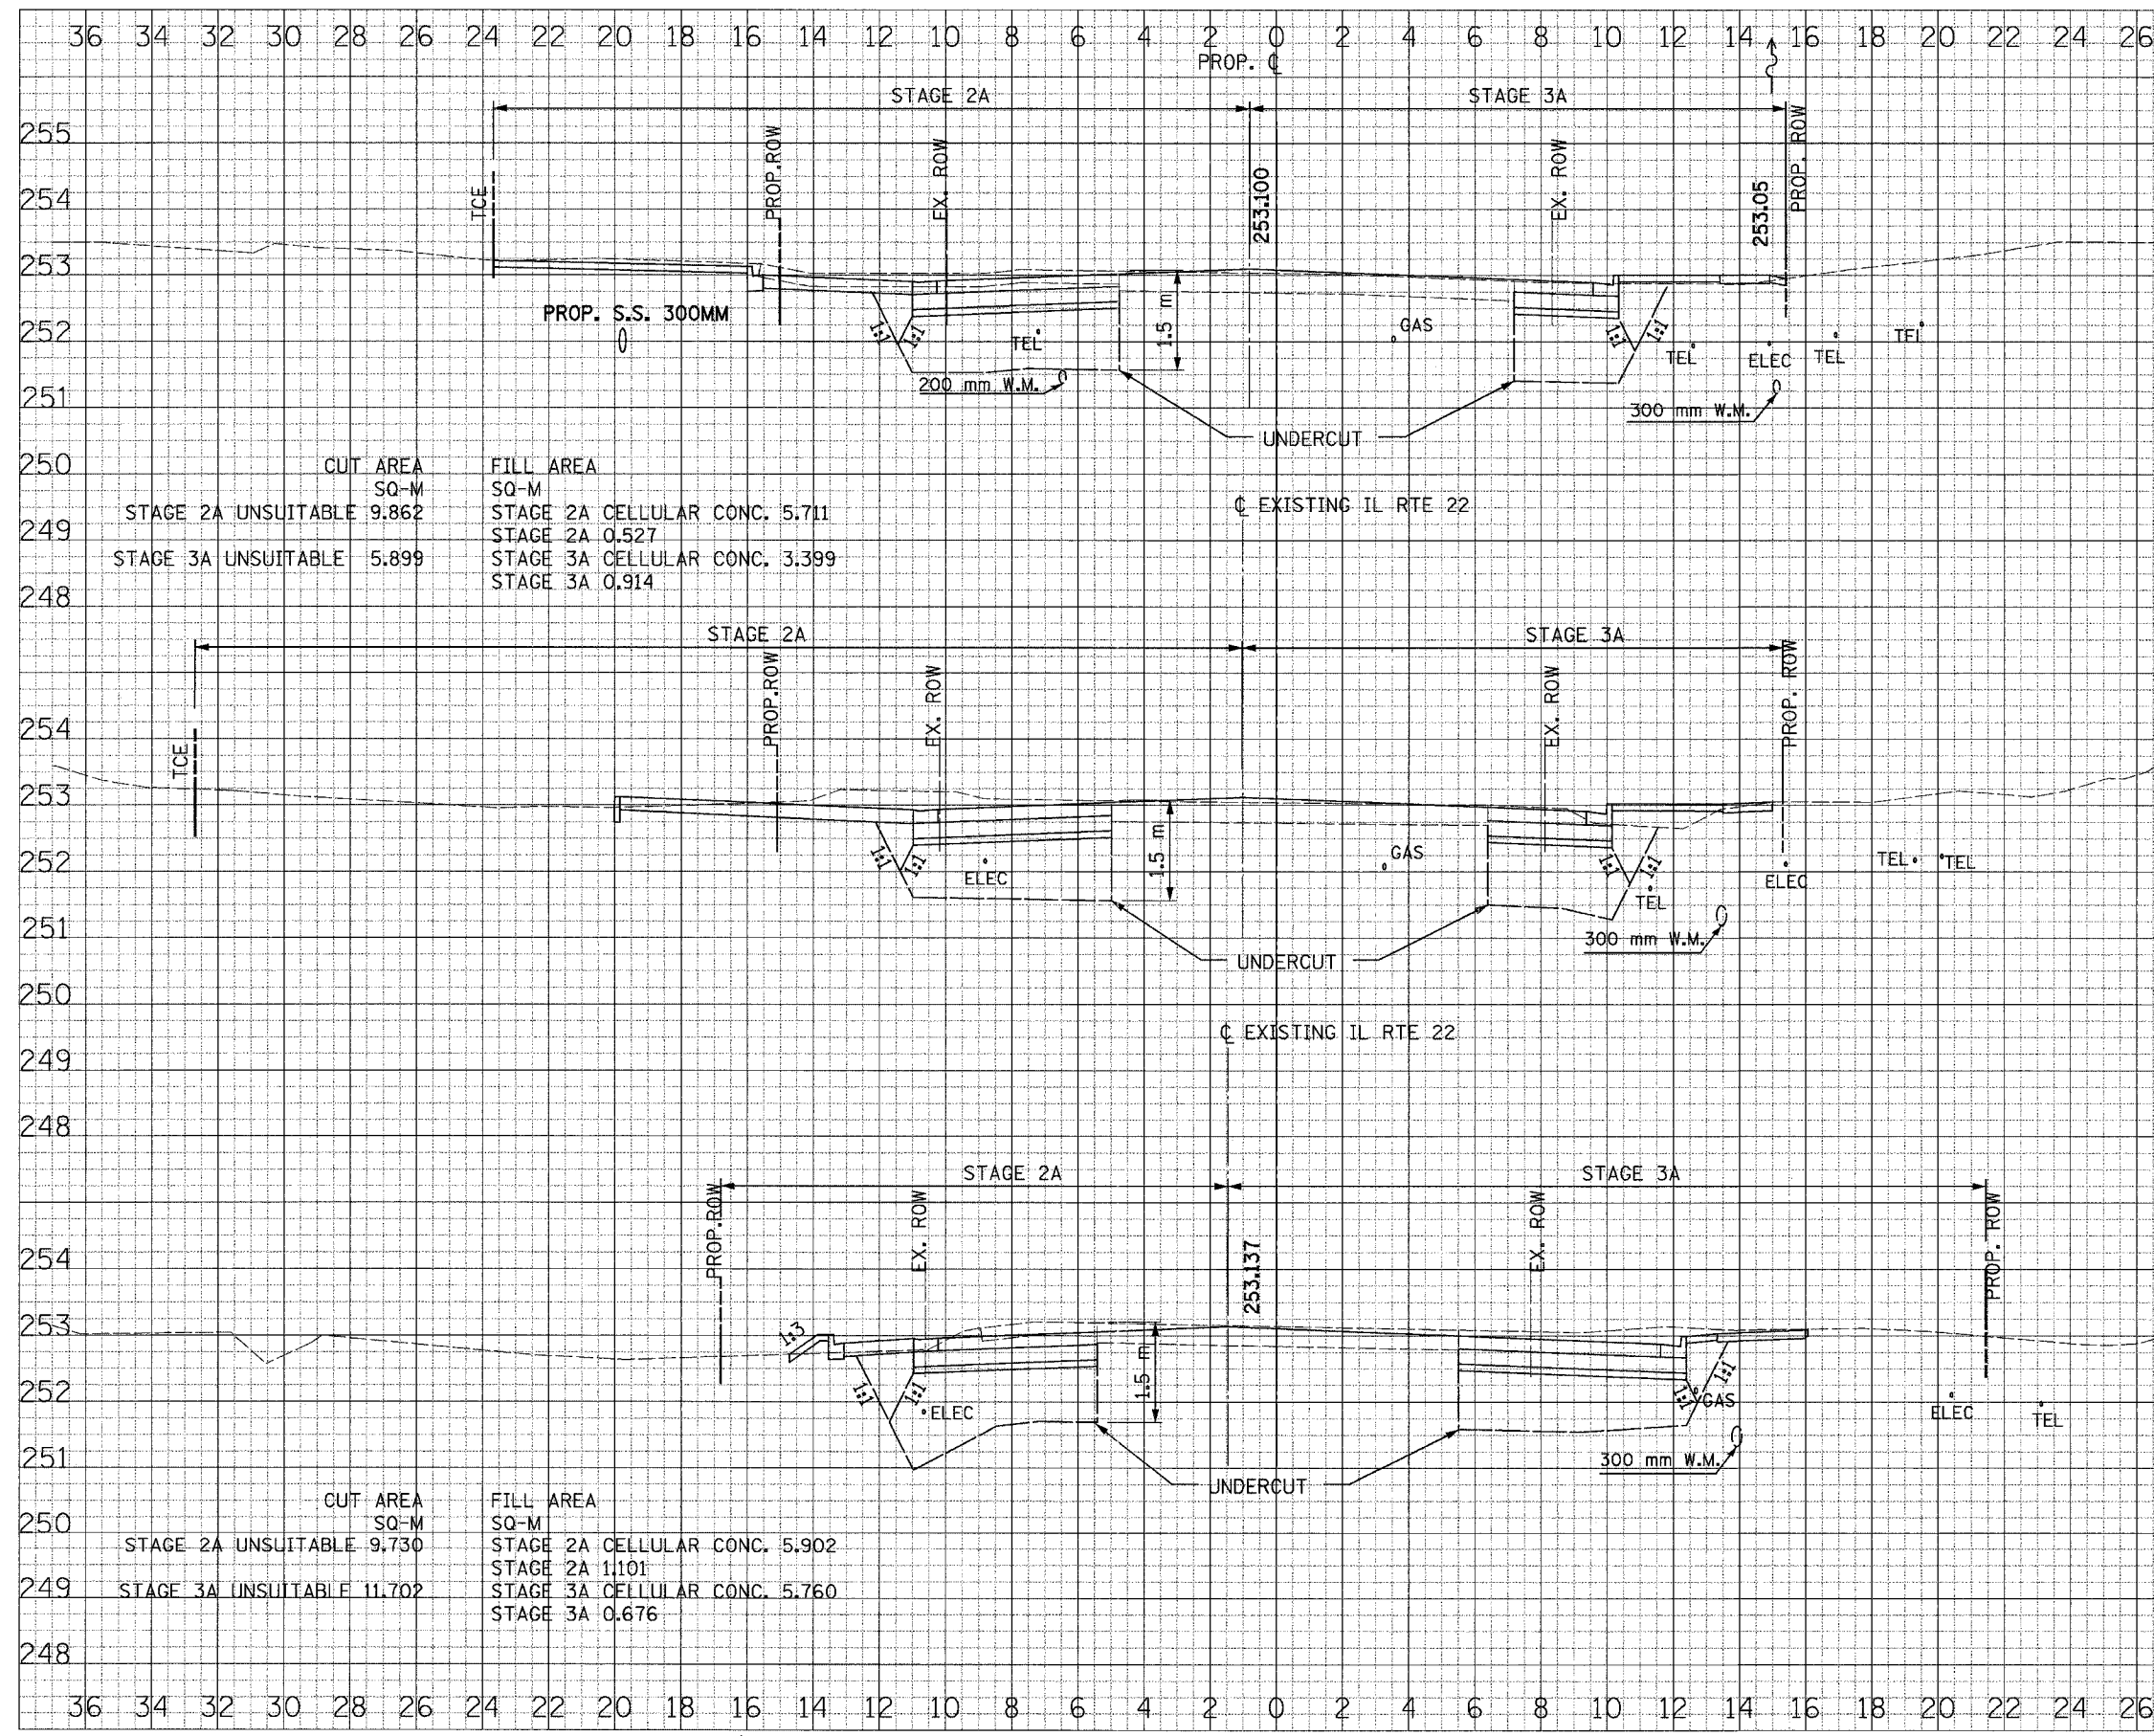

	CUT AREA	FILL AREA
	SQ-M	SQ-M
STAGE 2A UNSUITABLE	9.862	STAGE 2A CELLULAR CONC. 5.711
		STAGE 2A 0.527
STAGE 3A UNSUITABLE	5.899	STAGE 3A CELLULAR CONC. 3.399
		STAGE 3A 0.914

	CUT AREA	FILL AREA
	SQ-M	SQ-M
STAGE 2A UNSUITABLE	9.730	STAGE 2A CELLULAR CONC. 5.902
		STAGE 2A 1.101
STAGE 3A UNSUITABLE	11.702	STAGE 3A CELLULAR CONC. 5.760
		STAGE 3A 0.676

FINAL SURVEY SURVEYED BY DATE  
 CHECKED BY DATE  
 DESIGNED BY DATE  
 DRAWN BY DATE  
 PLOTTED BY DATE  
 NOTE BOOK AREAS CHECKED

GENERAL SURVEY SURVEYED BY DATE  
 CHECKED BY DATE  
 DESIGNED BY DATE  
 DRAWN BY DATE  
 PLOTTED BY DATE  
 NOTE BOOK AREAS CHECKED