


F.A. RTE.	SECTION	COUNTY	TOTAL SHEETS	SHEET NO.
337	19R-1	LAKE	800	661
STA.		TO STA.		
FED. ROAD DIST. NO.		ILLINOIS FED. AID PROJECT		

IL ROUTE 22

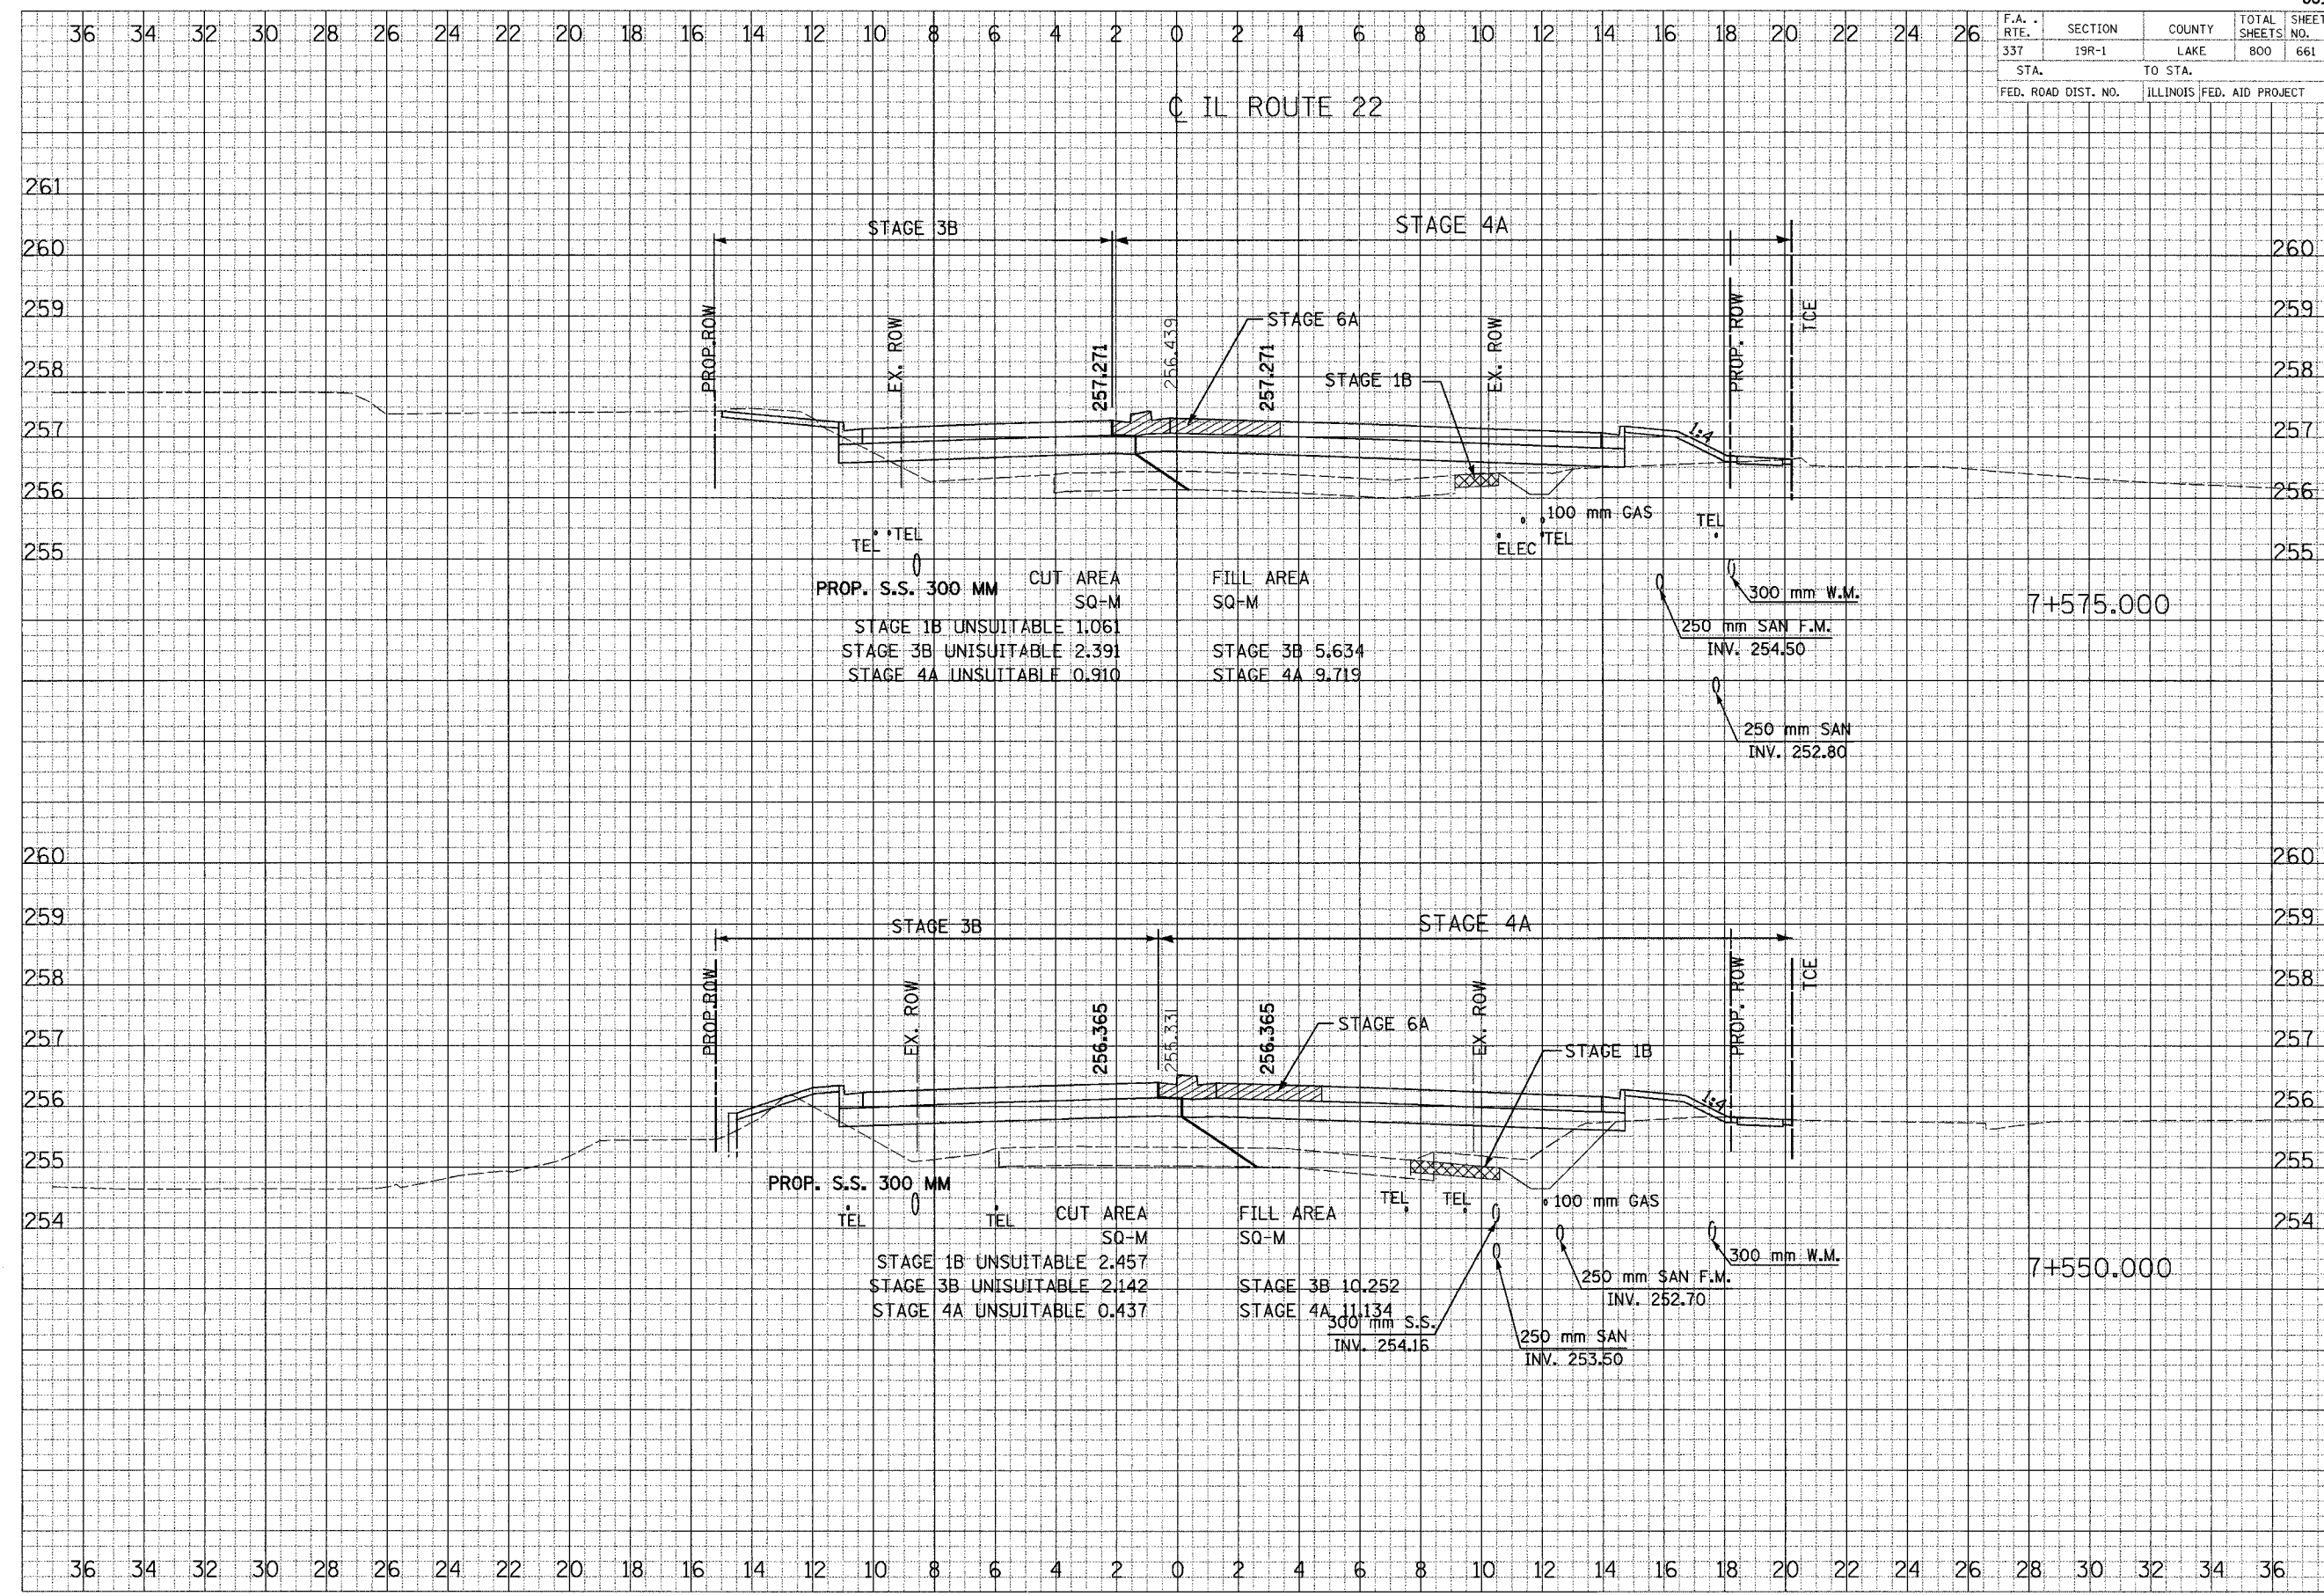

PROP. S.S. 300 MM	CUT AREA SQ-M	FILL AREA SQ-M
STAGE 1B UNSUITABLE 1.061		
STAGE 3B UNSUITABLE 2.391		STAGE 3B 5.634
STAGE 4A UNSUITABLE 0.910		STAGE 4A 9.719

PROP. S.S. 300 MM	CUT AREA SQ-M	FILL AREA SQ-M
STAGE 1B UNSUITABLE 2.457		
STAGE 3B UNSUITABLE 2.142		STAGE 3B 10.252
STAGE 4A UNSUITABLE 0.437		STAGE 4A 11.134

FINAL SURVEY DATE
 ORIGINAL SURVEY DATE
 NOTE BOOK TEMPLATE
 NO. APPROVALS CHECKED

ORIGINAL SURVEY DATE
 ORIGINAL SURVEY DATE
 NOTE BOOK TEMPLATE
 NO. APPROVALS CHECKED