


F.A. RTE.	SECTION	COUNTY	TOTAL SHEETS	SHEET NO.
337	19R-1	LAKE	800	663
STA.		TO STA.		
FED. ROAD DIST. NO.		ILLINOIS FED. AID PROJECT		

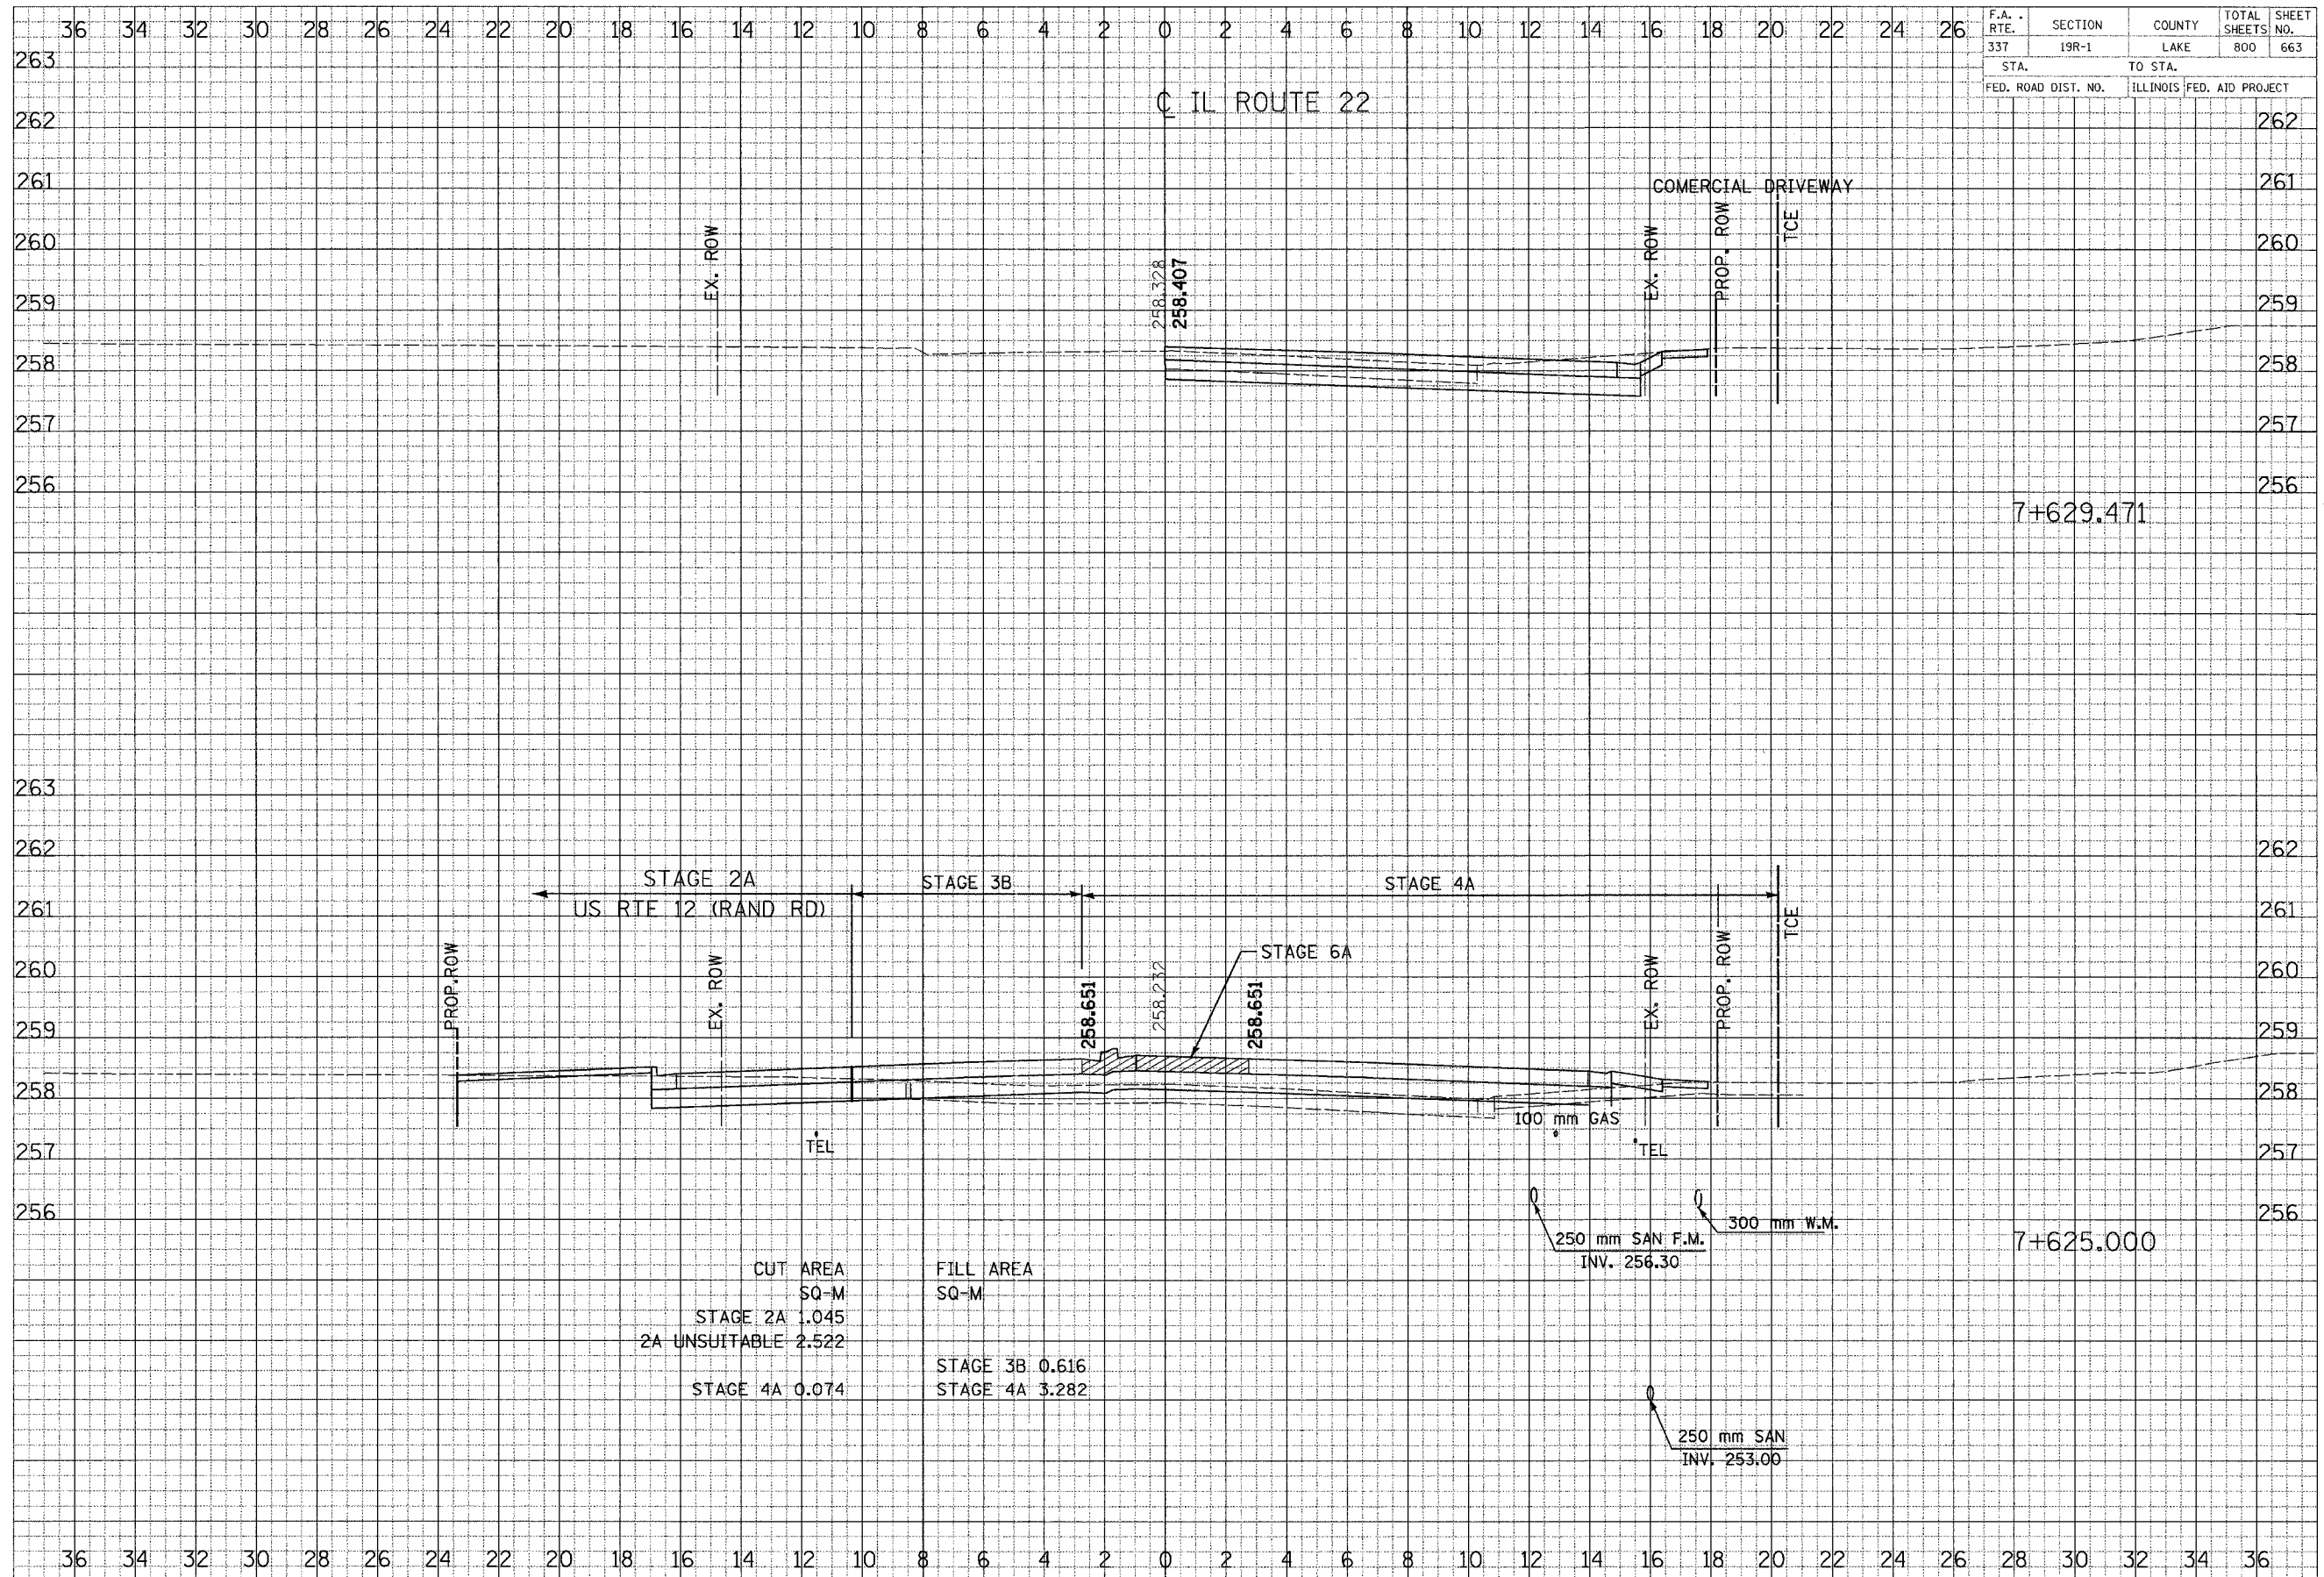

<b>CUT AREA</b>	<b>FILL AREA</b>
SQ-M	SQ-M
STAGE 2A 1.045	STAGE 3B 0.616
2A UNSUITABLE 2.522	STAGE 4A 3.282
STAGE 4A 0.074	

FINAL SURVEY DRAWING  
 DATE: \_\_\_\_\_ BY: \_\_\_\_\_  
 CHECKED: \_\_\_\_\_  
 APPROVED: \_\_\_\_\_

ORIGINAL SURVEY DRAWING  
 DATE: \_\_\_\_\_ BY: \_\_\_\_\_  
 CHECKED: \_\_\_\_\_  
 APPROVED: \_\_\_\_\_