


F.A. RTE.	SECTION	COUNTY	TOTAL SHEETS	SHEET NO.
337	19R-1	LAKE	800	667
STA.		TO STA.		
FED. ROAD DIST. NO.		ILLINOIS FED. AID PROJECT		

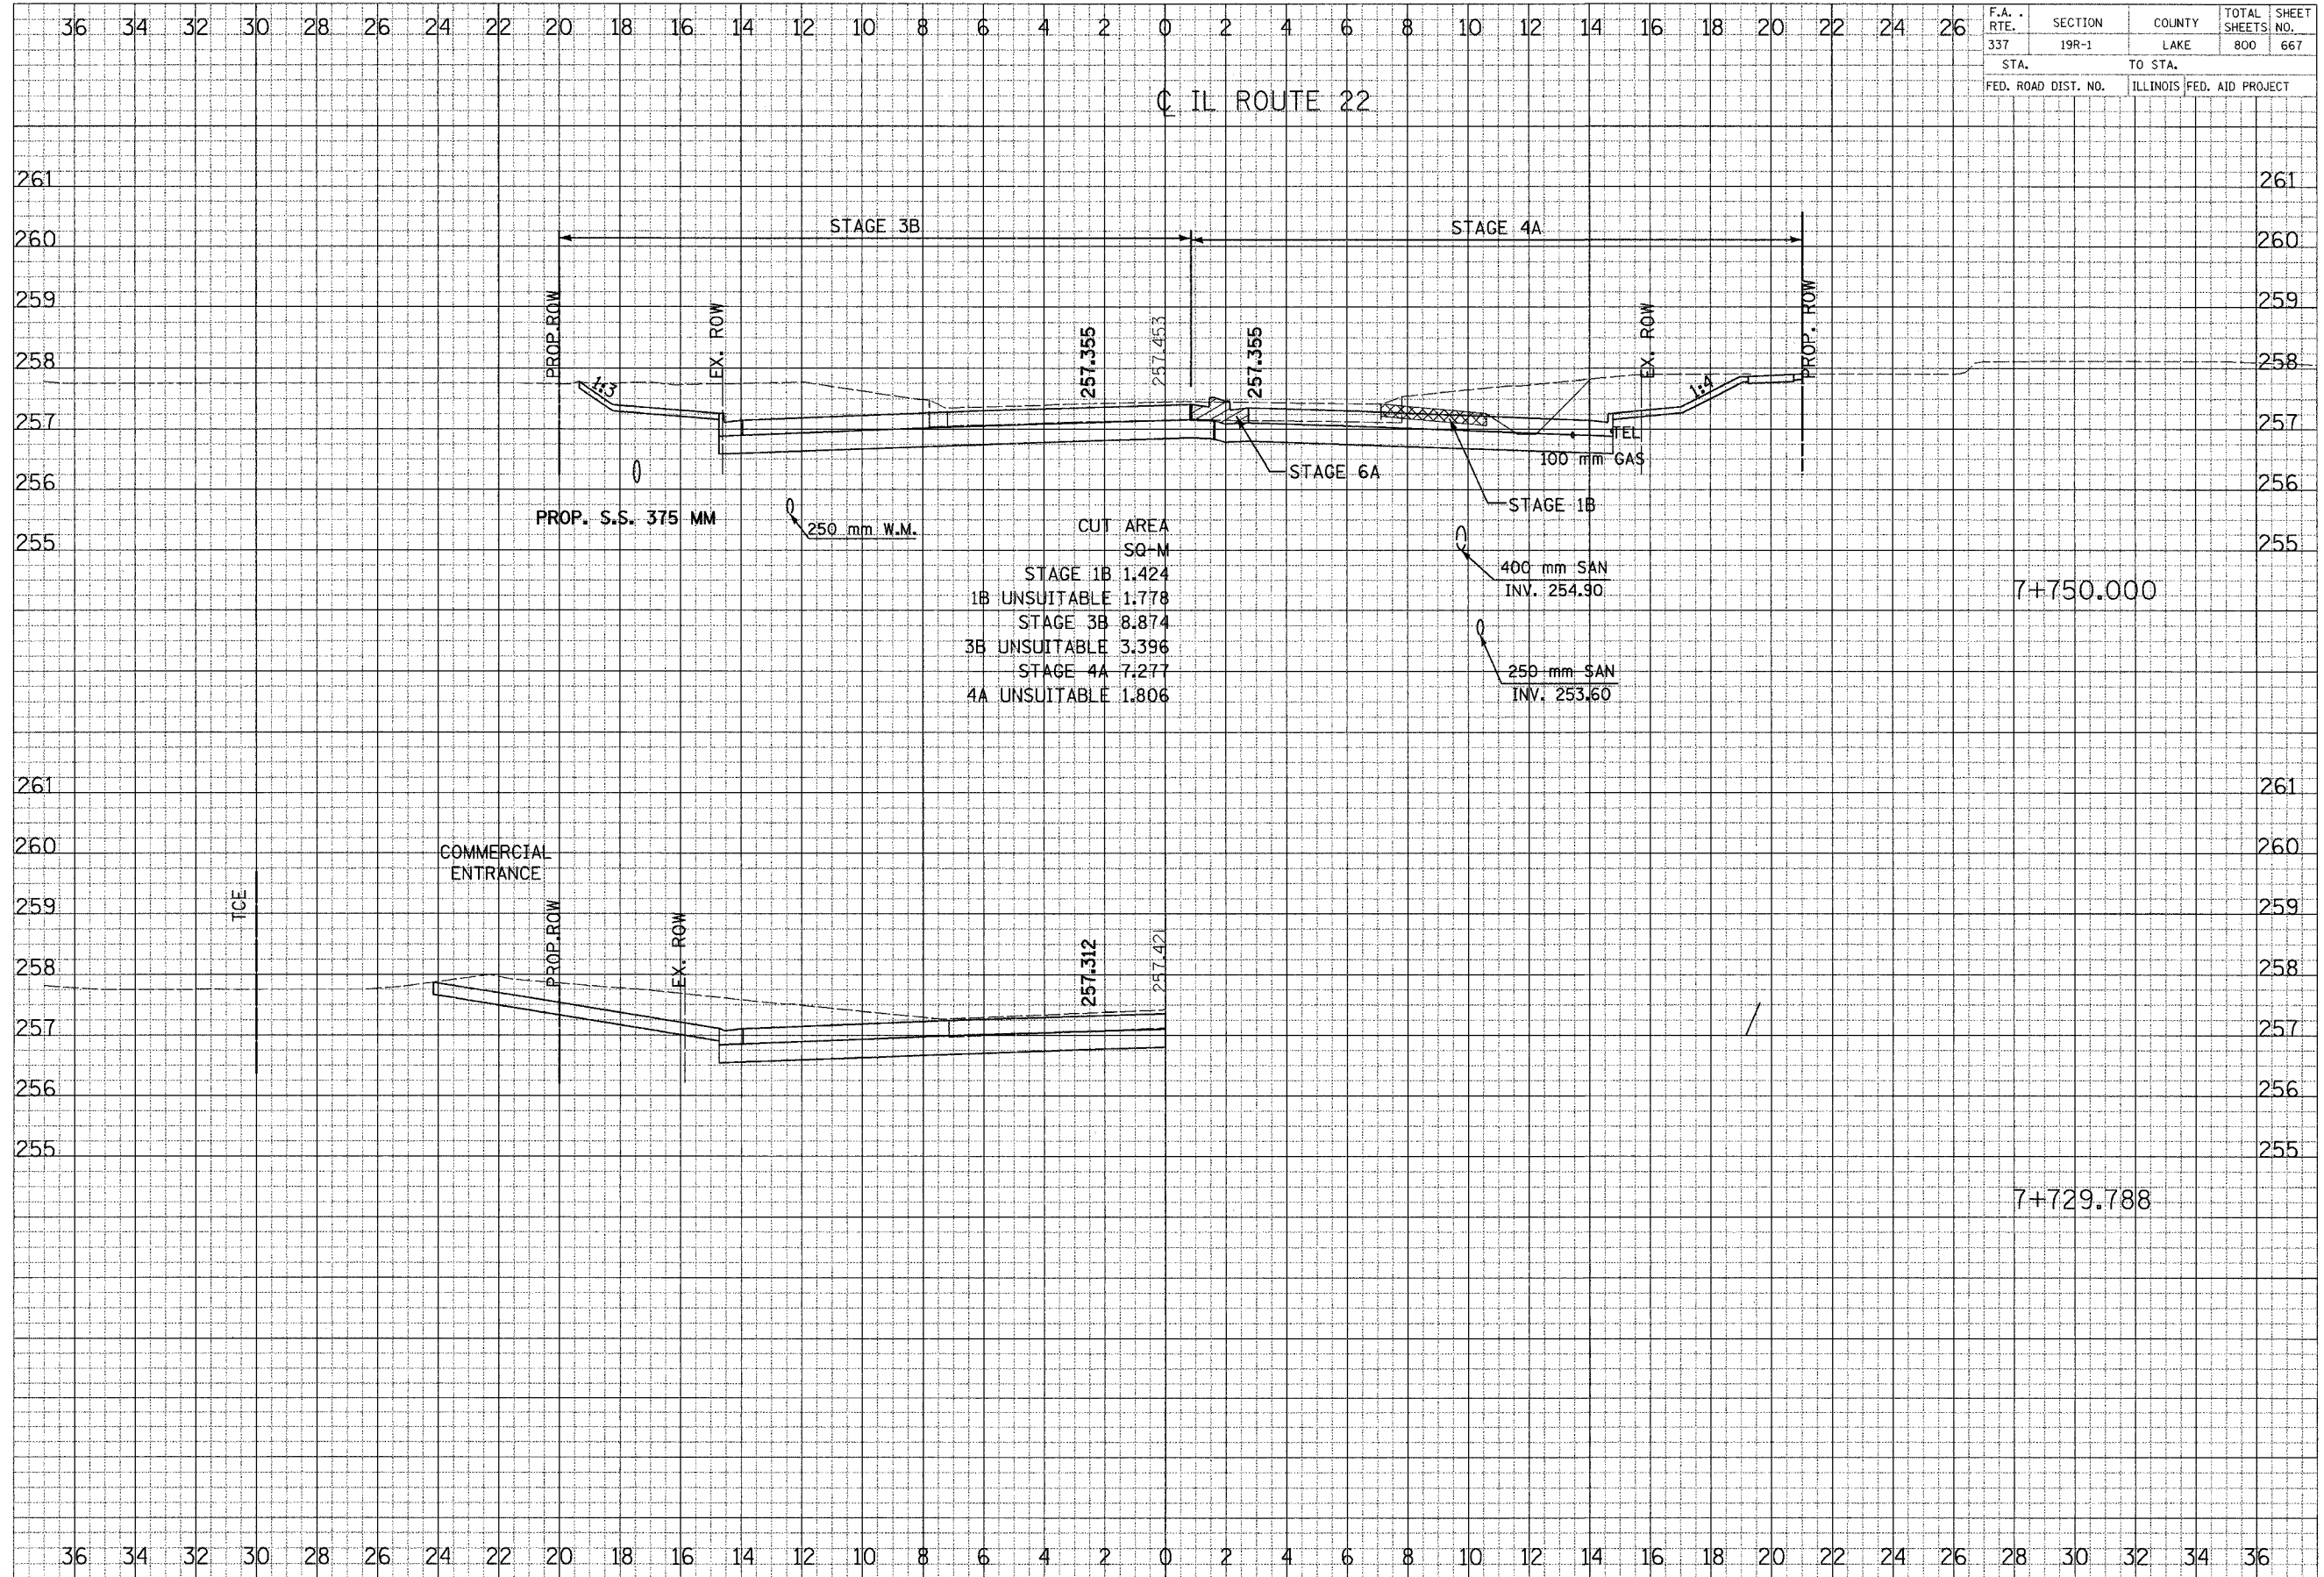

CUT AREA SQ+M

STAGE 1B	1.424
1B UNSUITABLE	1.778
STAGE 3B	8.874
3B UNSUITABLE	3.396
STAGE 4A	7.277
4A UNSUITABLE	1.806

FINAL SURVEY	DATE
BY	
NOTED	
DATE	
BY	
DATE	

ORIGINAL SURVEY	DATE
BY	
NOTED	
DATE	
BY	
DATE	