


F.A. RTE.	SECTION	COUNTY	TOTAL SHEETS	SHEET NO.
337	19R-1	LAKE	800	668
STA.		TO STA.		
FED. ROAD DIST. NO.		ILLINOIS	FED. AID PROJECT	

CL IL ROUTE 22

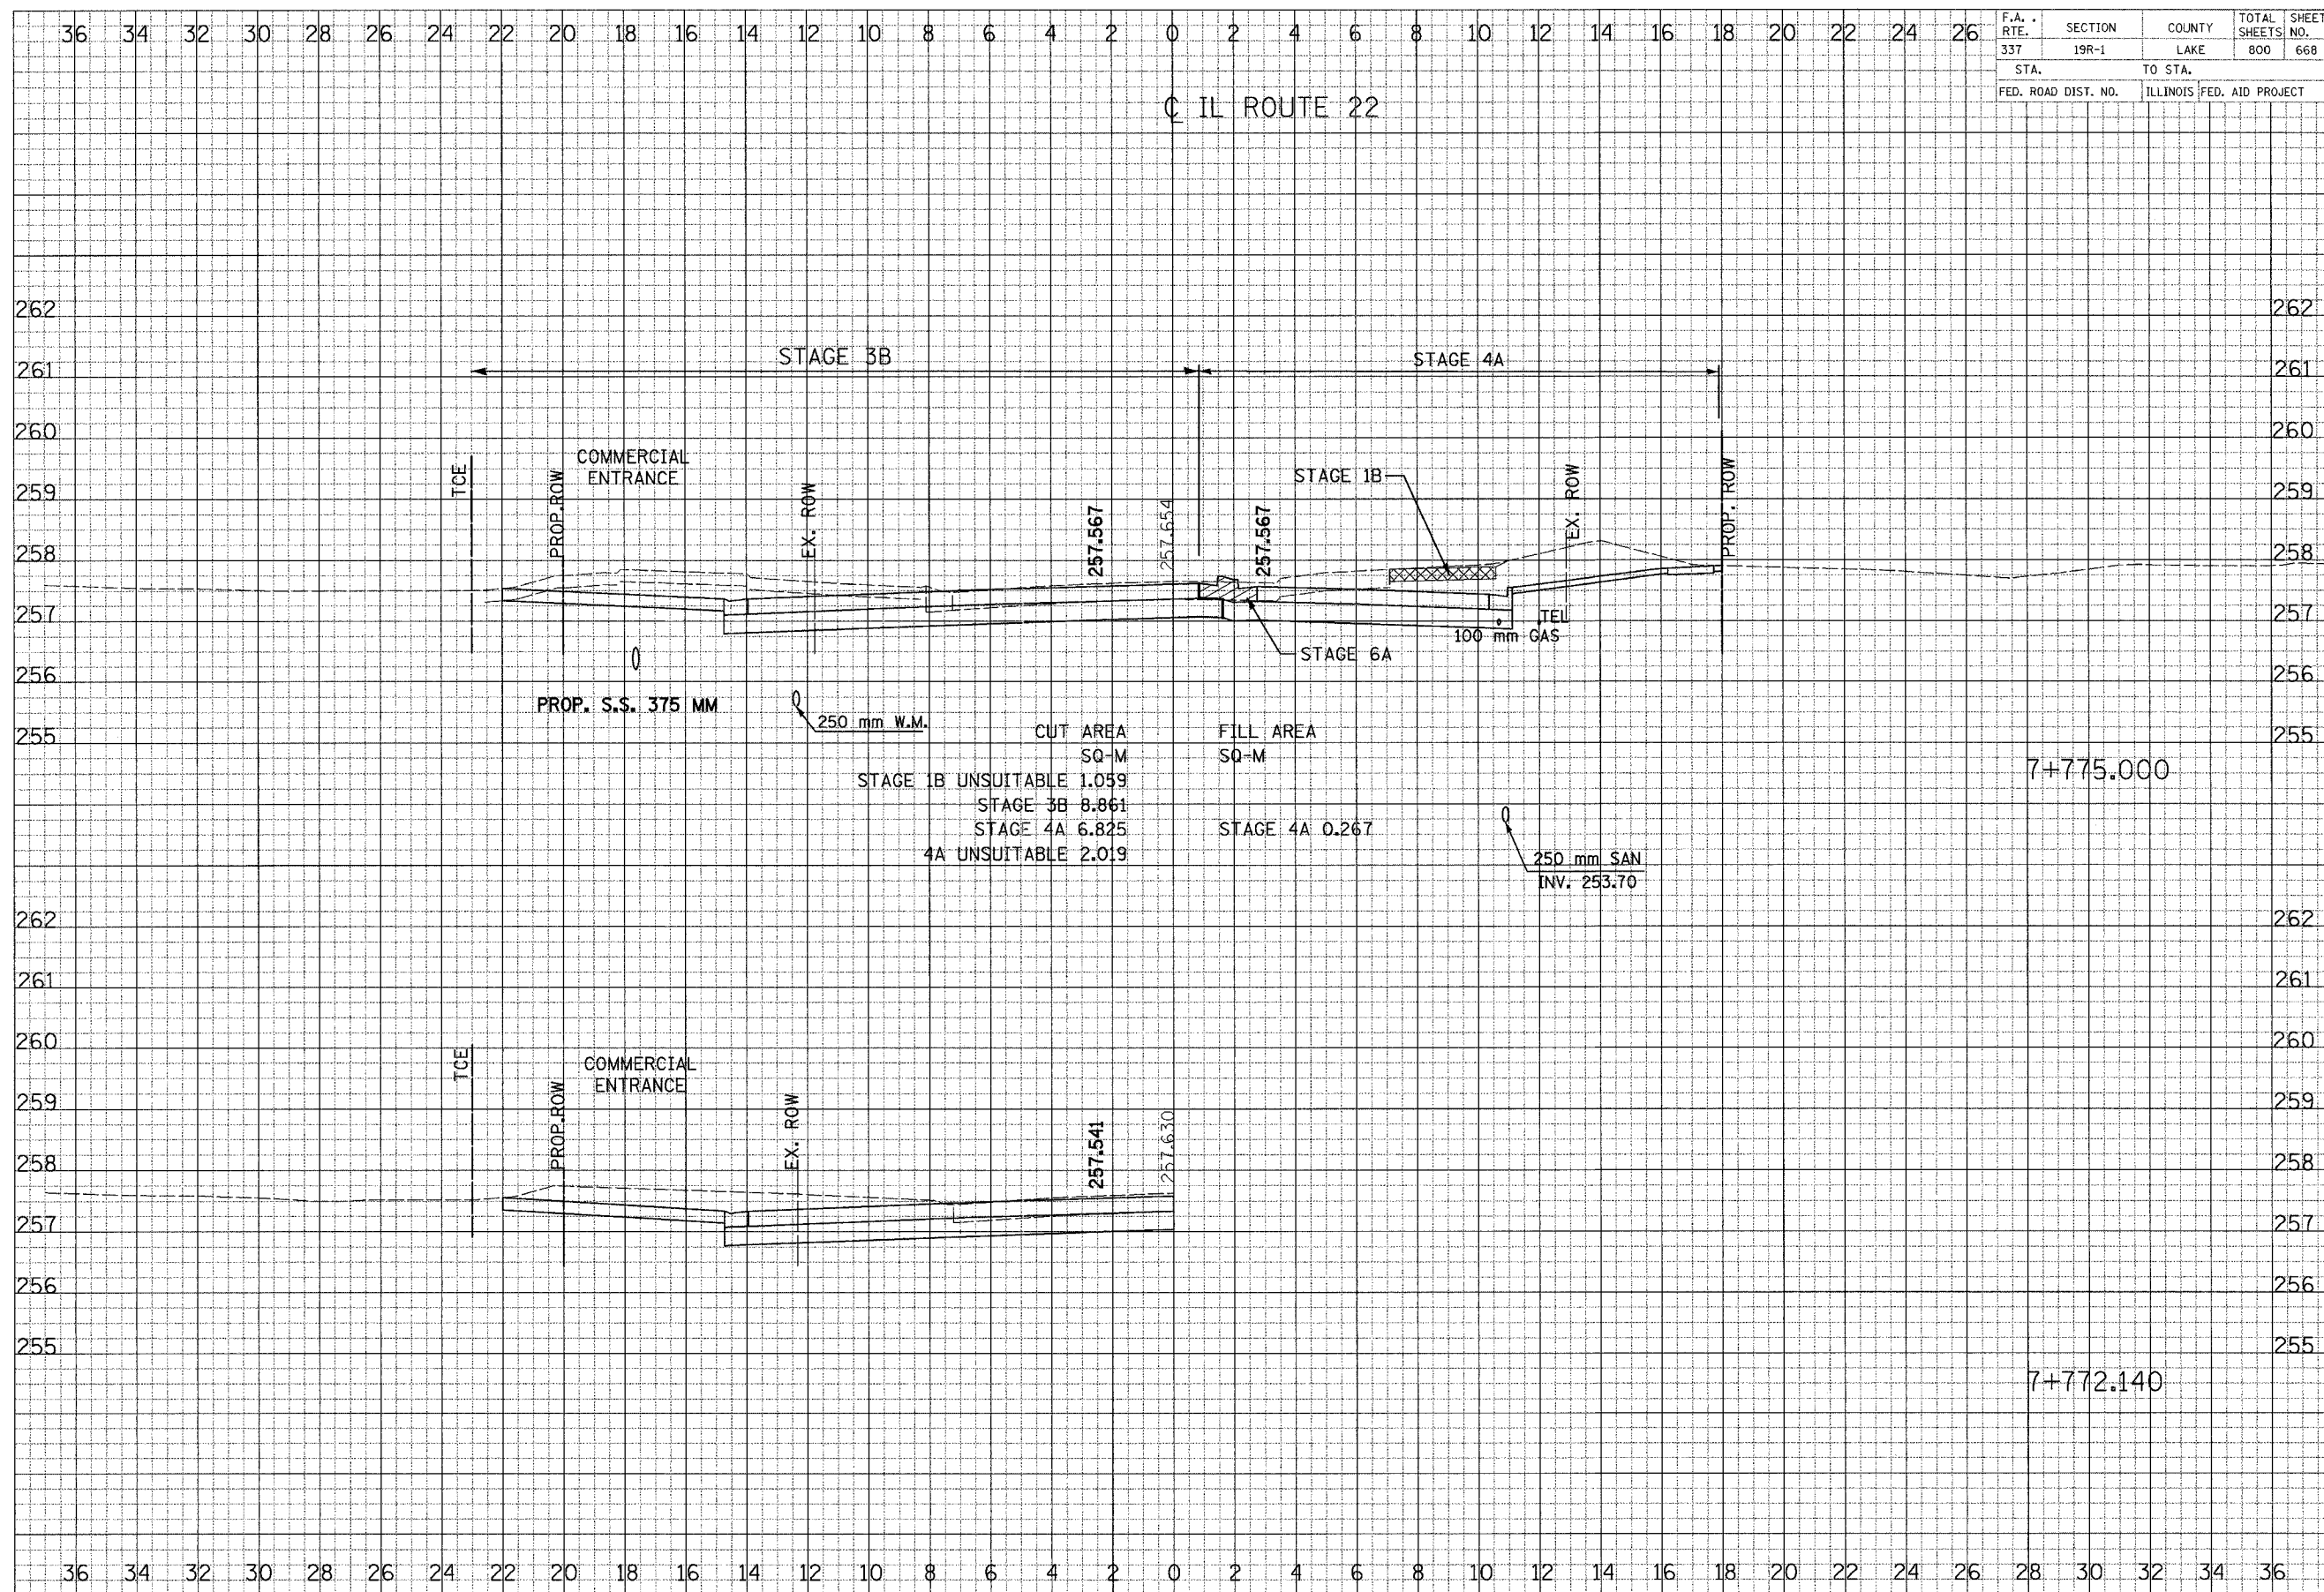

	CUT AREA	FILL AREA
	SQ-M	SQ-M
STAGE 1B UNSUITABLE	1.059	
STAGE 3B	8.861	
STAGE 4A	6.825	
4A UNSUITABLE	2.019	
STAGE 4A		0.267

7+775.000

7+772.140

CROSS SECTIONS - ILL ROUTE 22

FINAL SURVEY
 SURVEY PLOTTED
 NOTE BOOK TEMPLATE
 AREAS CHECKED

ORIGINAL SURVEY
 SURVEY PLOTTED
 NOTE BOOK TEMPLATE
 AREAS CHECKED

10/20/2017 10:10:10 AM 1578-0001W.PLT 1/1