


F.A. RTE.	SECTION	COUNTY	TOTAL SHEETS	SHEET NO.
337	19R-1	LAKE	800	669
STA.		TO STA.		
FED. ROAD DIST. NO.		ILLINOIS FED. AID PROJECT		

CL IL ROUTE 22

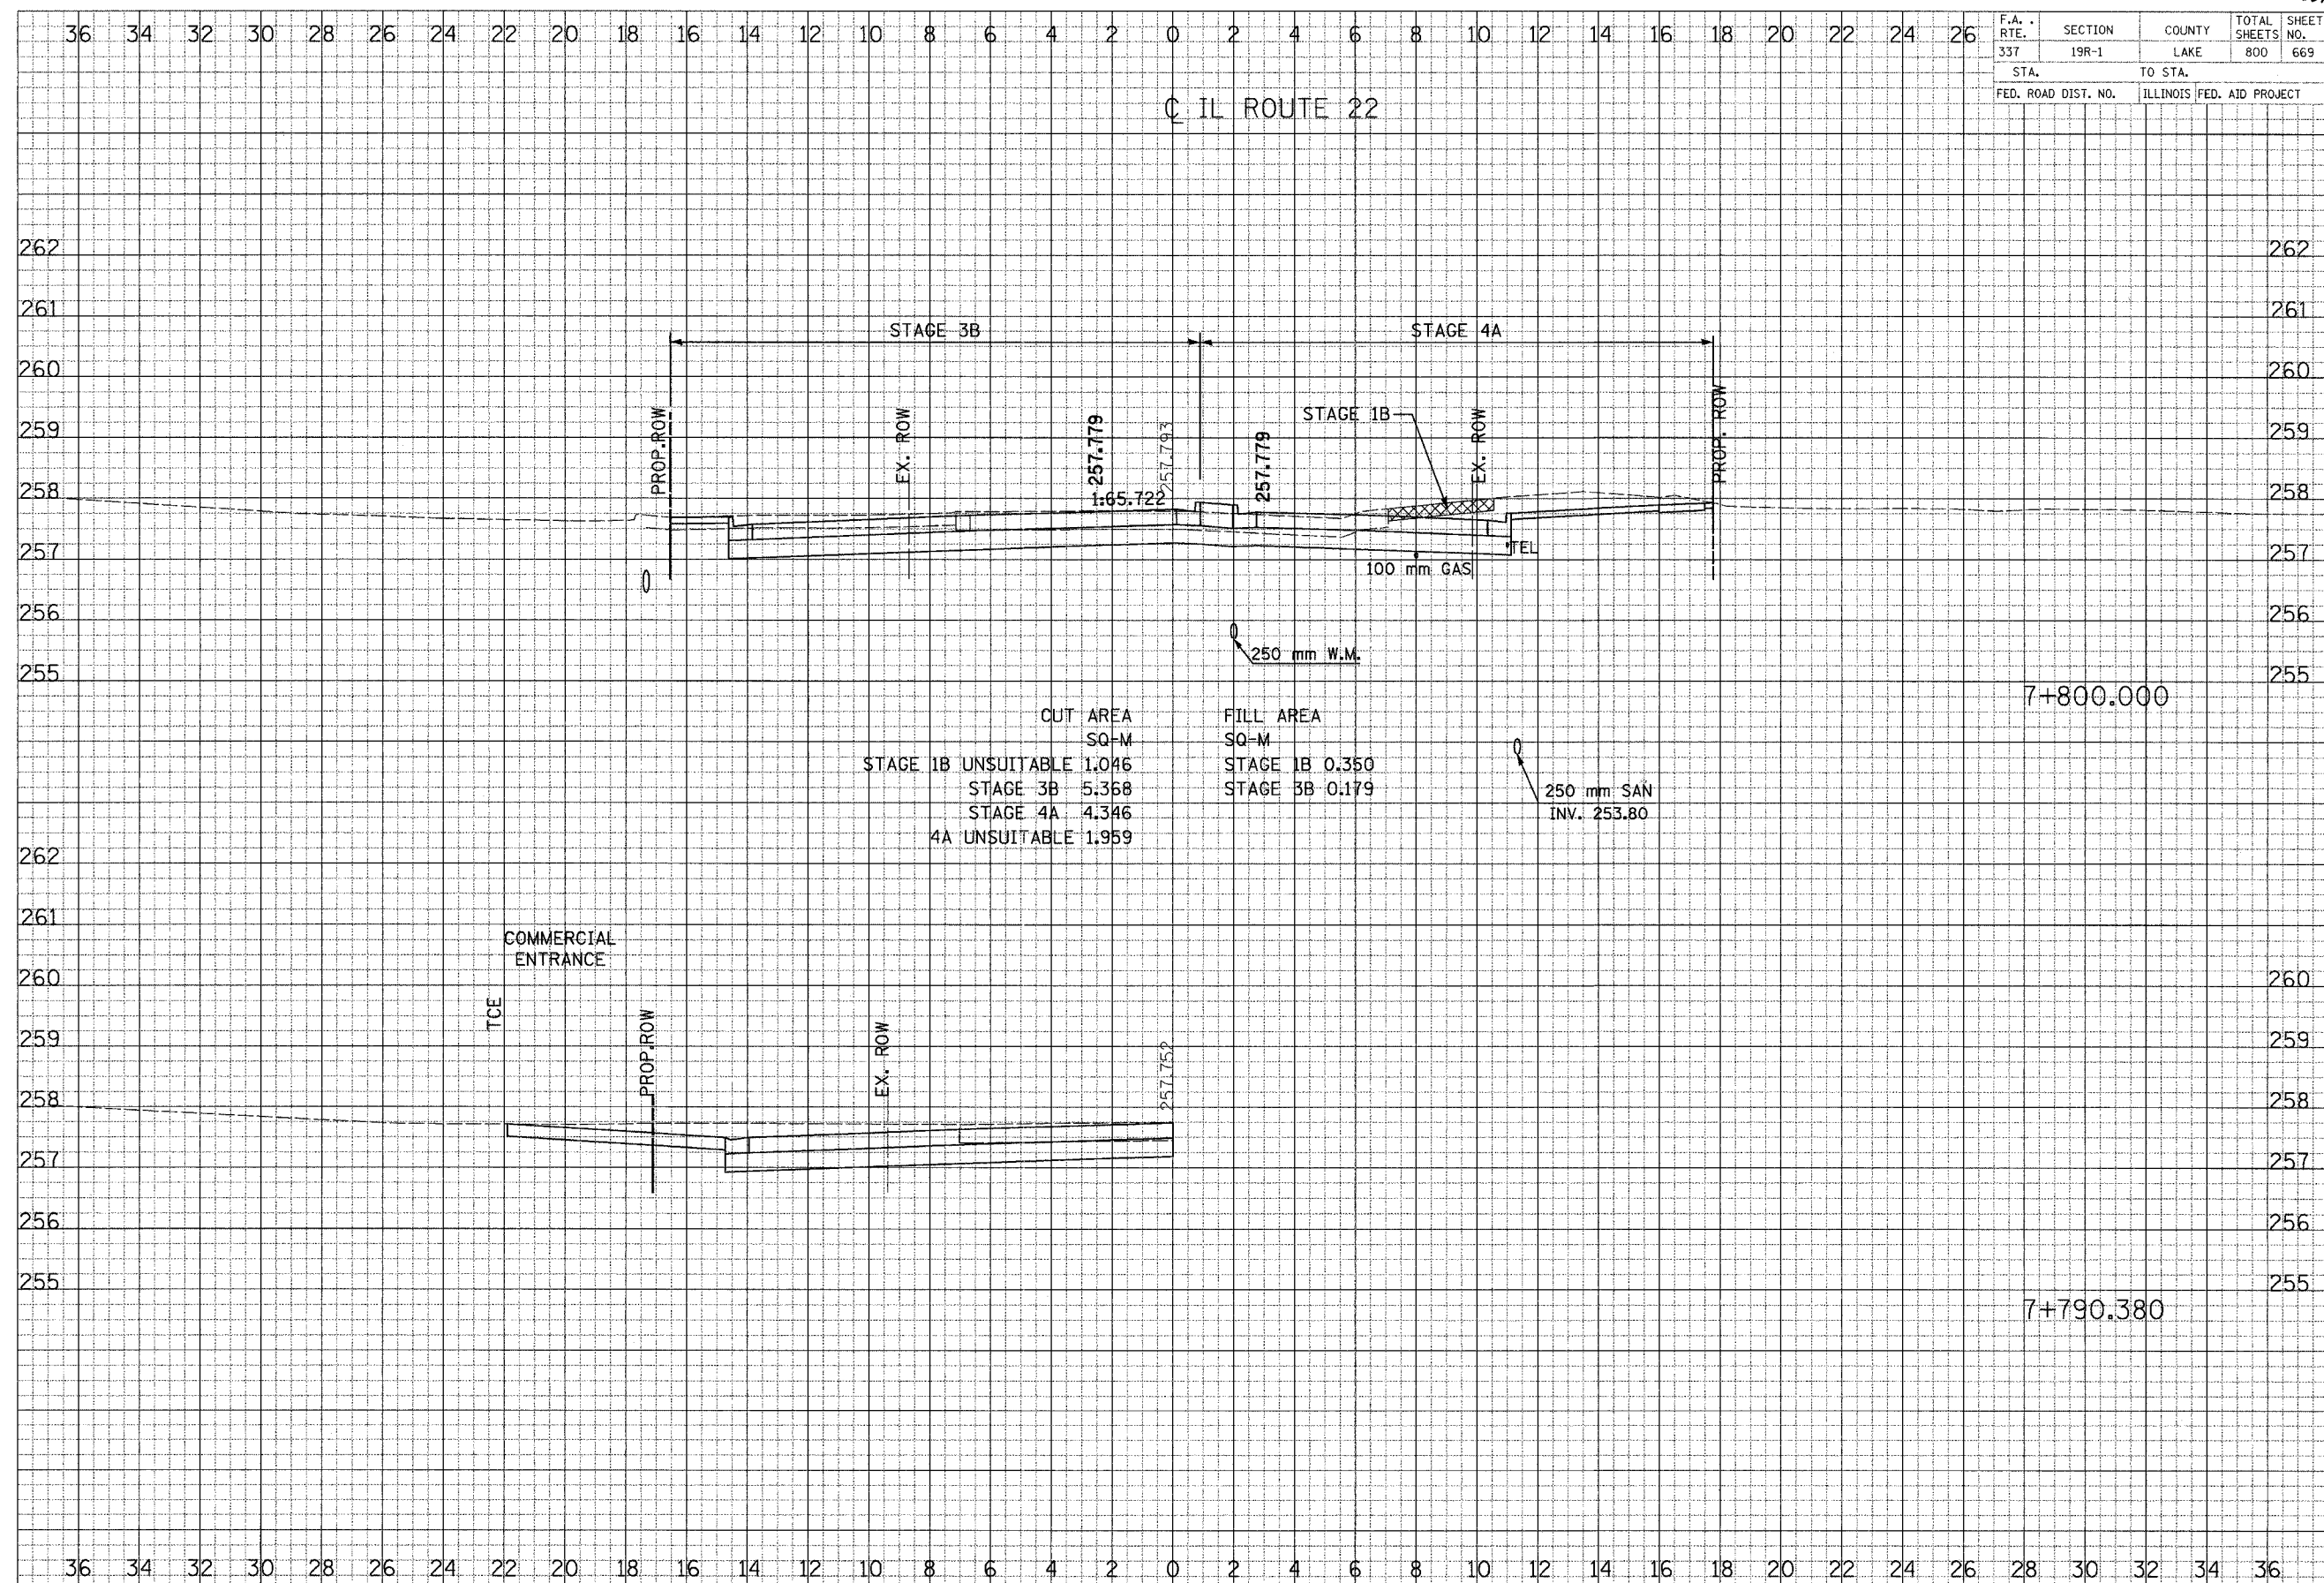

FINAL SURVEYED SURVEYED SURVEYED SURVEYED  
 SURVEY SURVEY SURVEY SURVEY  
 NOTE BOOK TEMPLATE TEMPLATE  
 AREAS AREAS AREAS AREAS  
 BY BY BY BY  
 DATE DATE DATE DATE

ORIGINAL SURVEYED SURVEYED SURVEYED SURVEYED  
 SURVEY SURVEY SURVEY SURVEY  
 NOTE BOOK TEMPLATE TEMPLATE  
 AREAS AREAS AREAS AREAS  
 BY BY BY BY  
 DATE DATE DATE DATE