


F.A. RTE.	SECTION	COUNTY	TOTAL SHEETS	SHEET NO.
337	19R-1	LAKE	800	678
STA.		TO STA.		
FED. ROAD DIST. NO.		ILLINOIS FED. AID PROJECT		

CL IL ROUTE 22

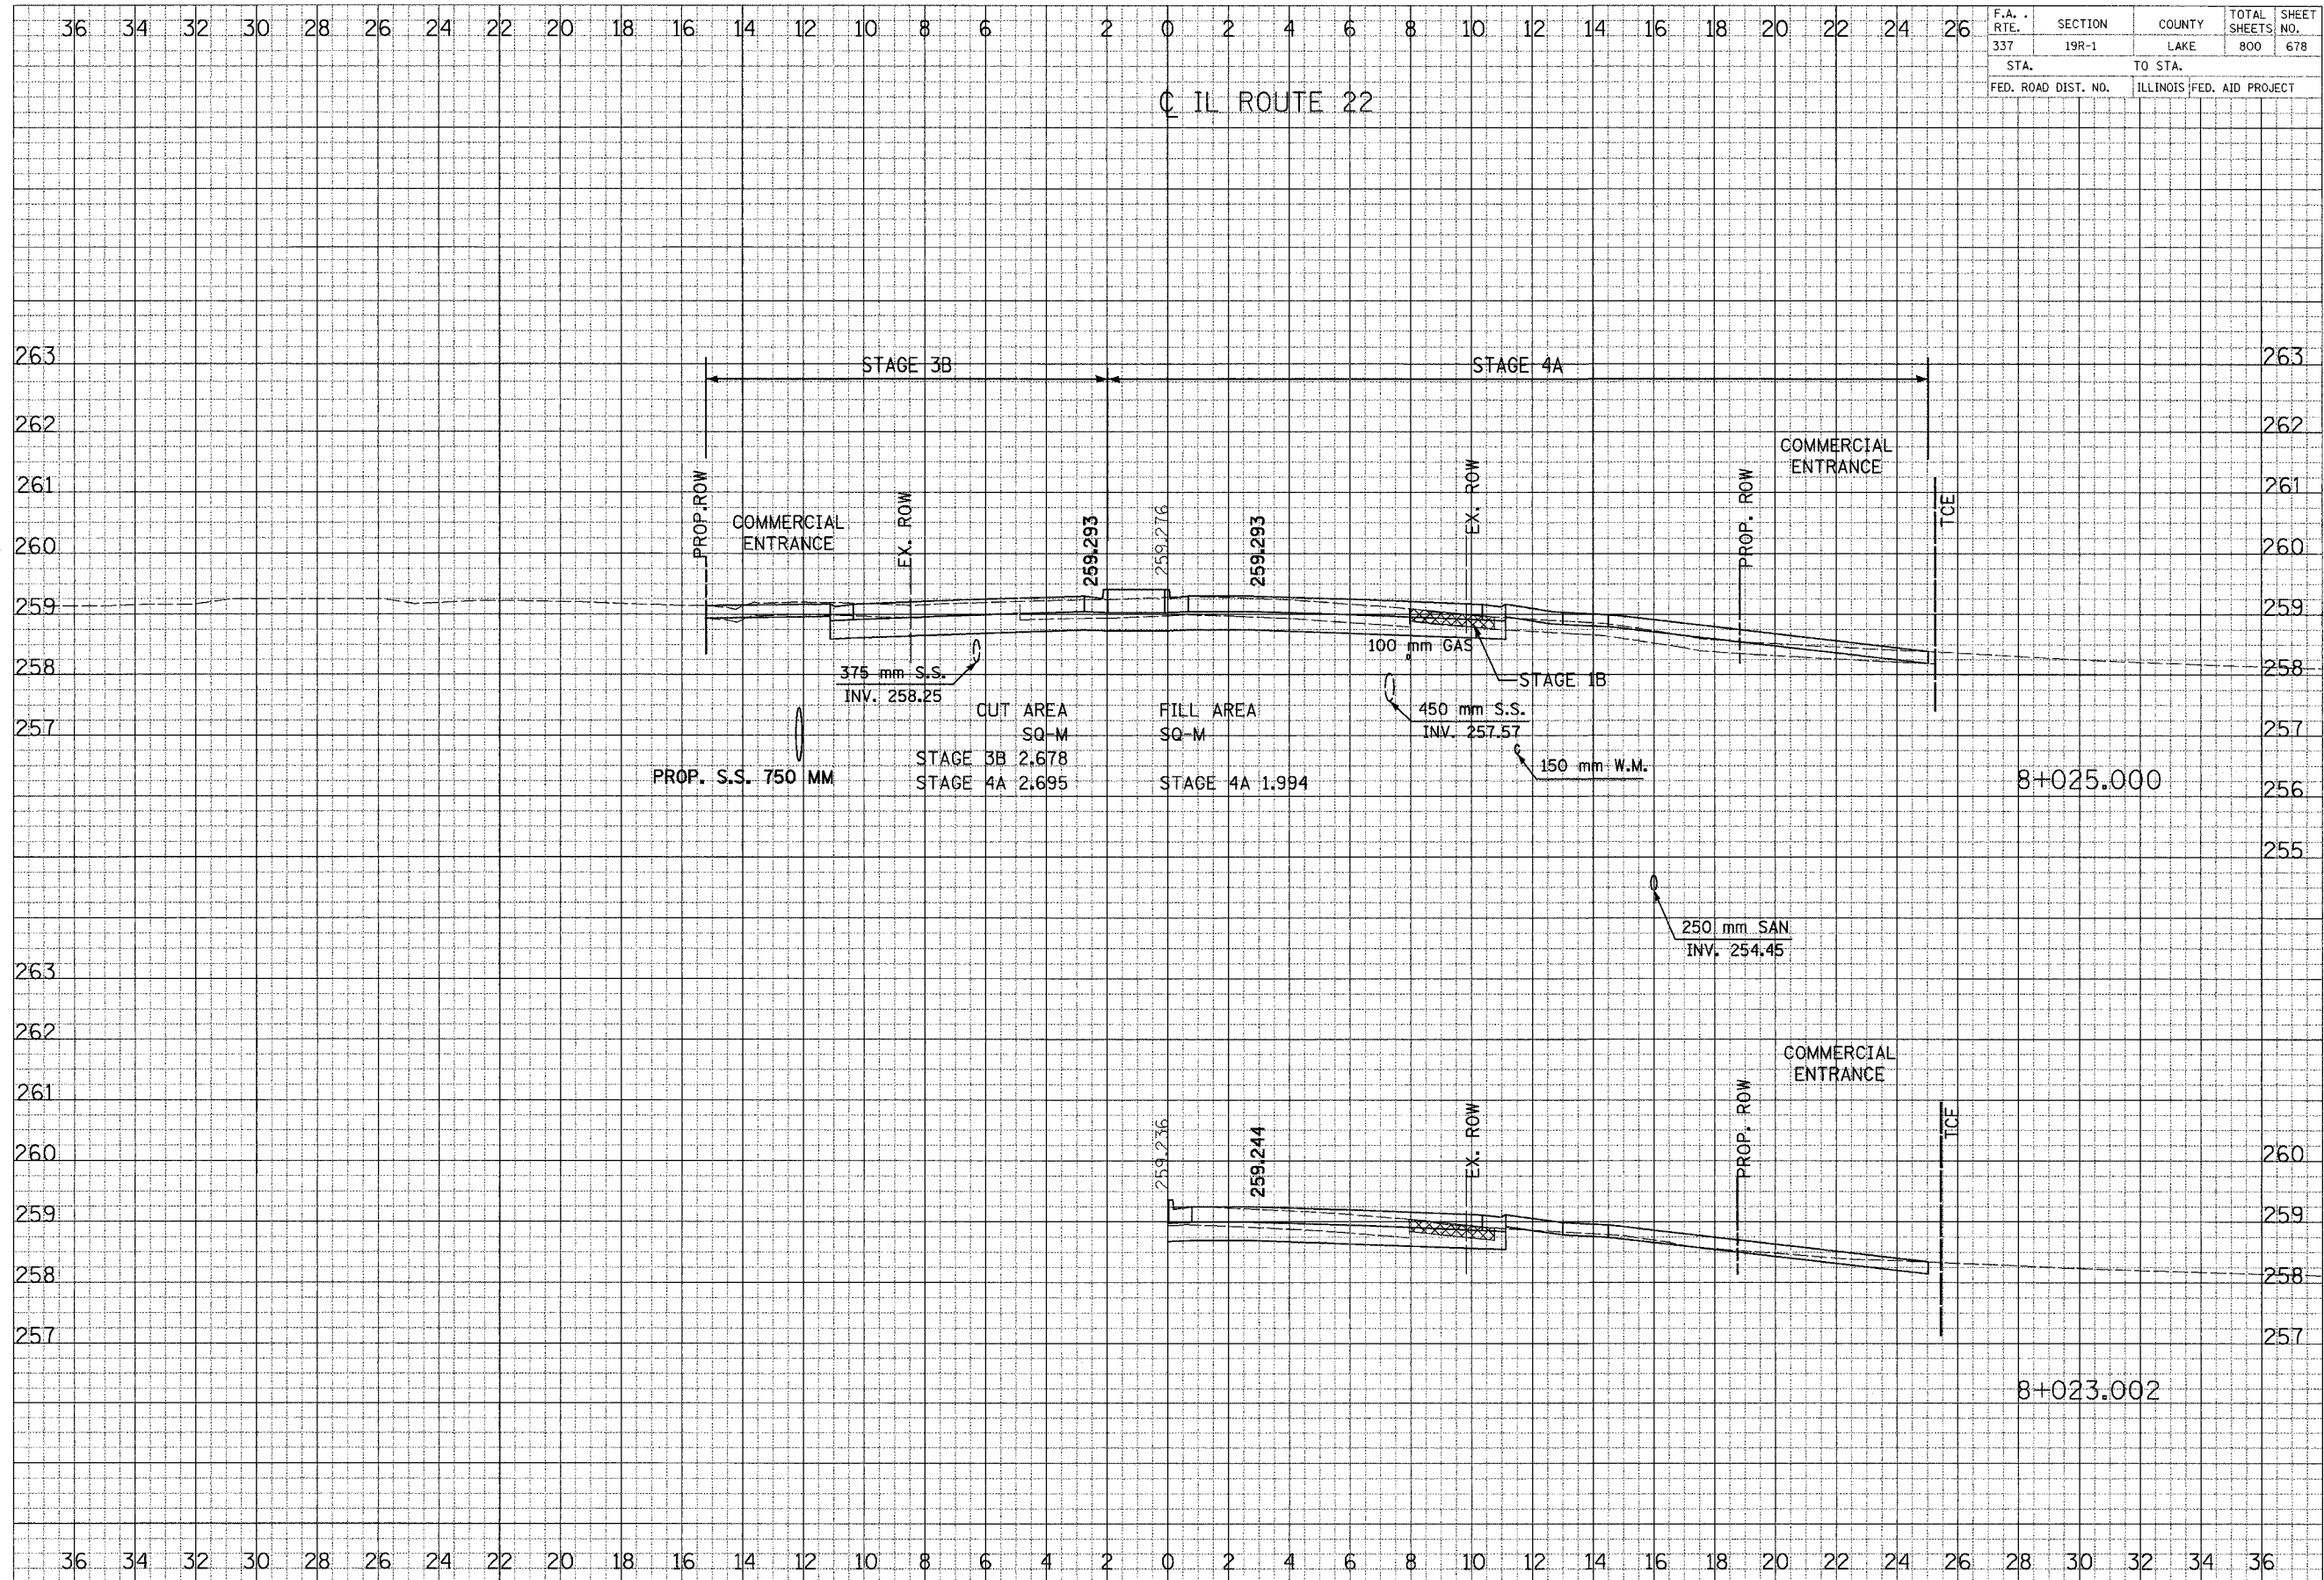

PROP. S.S. 750 MM	CUT AREA SQ-M	FILL AREA SQ-M
	STAGE 3B 2.678	STAGE 4A 1.994
	STAGE 4A 2.695	

FINAL SURVEY PLOTTED FROM BOOK 1998 RELEASED

ORIGINAL SURVEY PLOTTED FROM BOOK 1998 RELEASED