


F.A. RTE.	SECTION	COUNTY	TOTAL SHEETS	SHEET NO.
337	19R-1	LAKE	800	682
STA.		TO STA.		
FED. ROAD DIST. NO.		ILLINOIS FED. AID PROJECT		

CL IL ROUTE 22

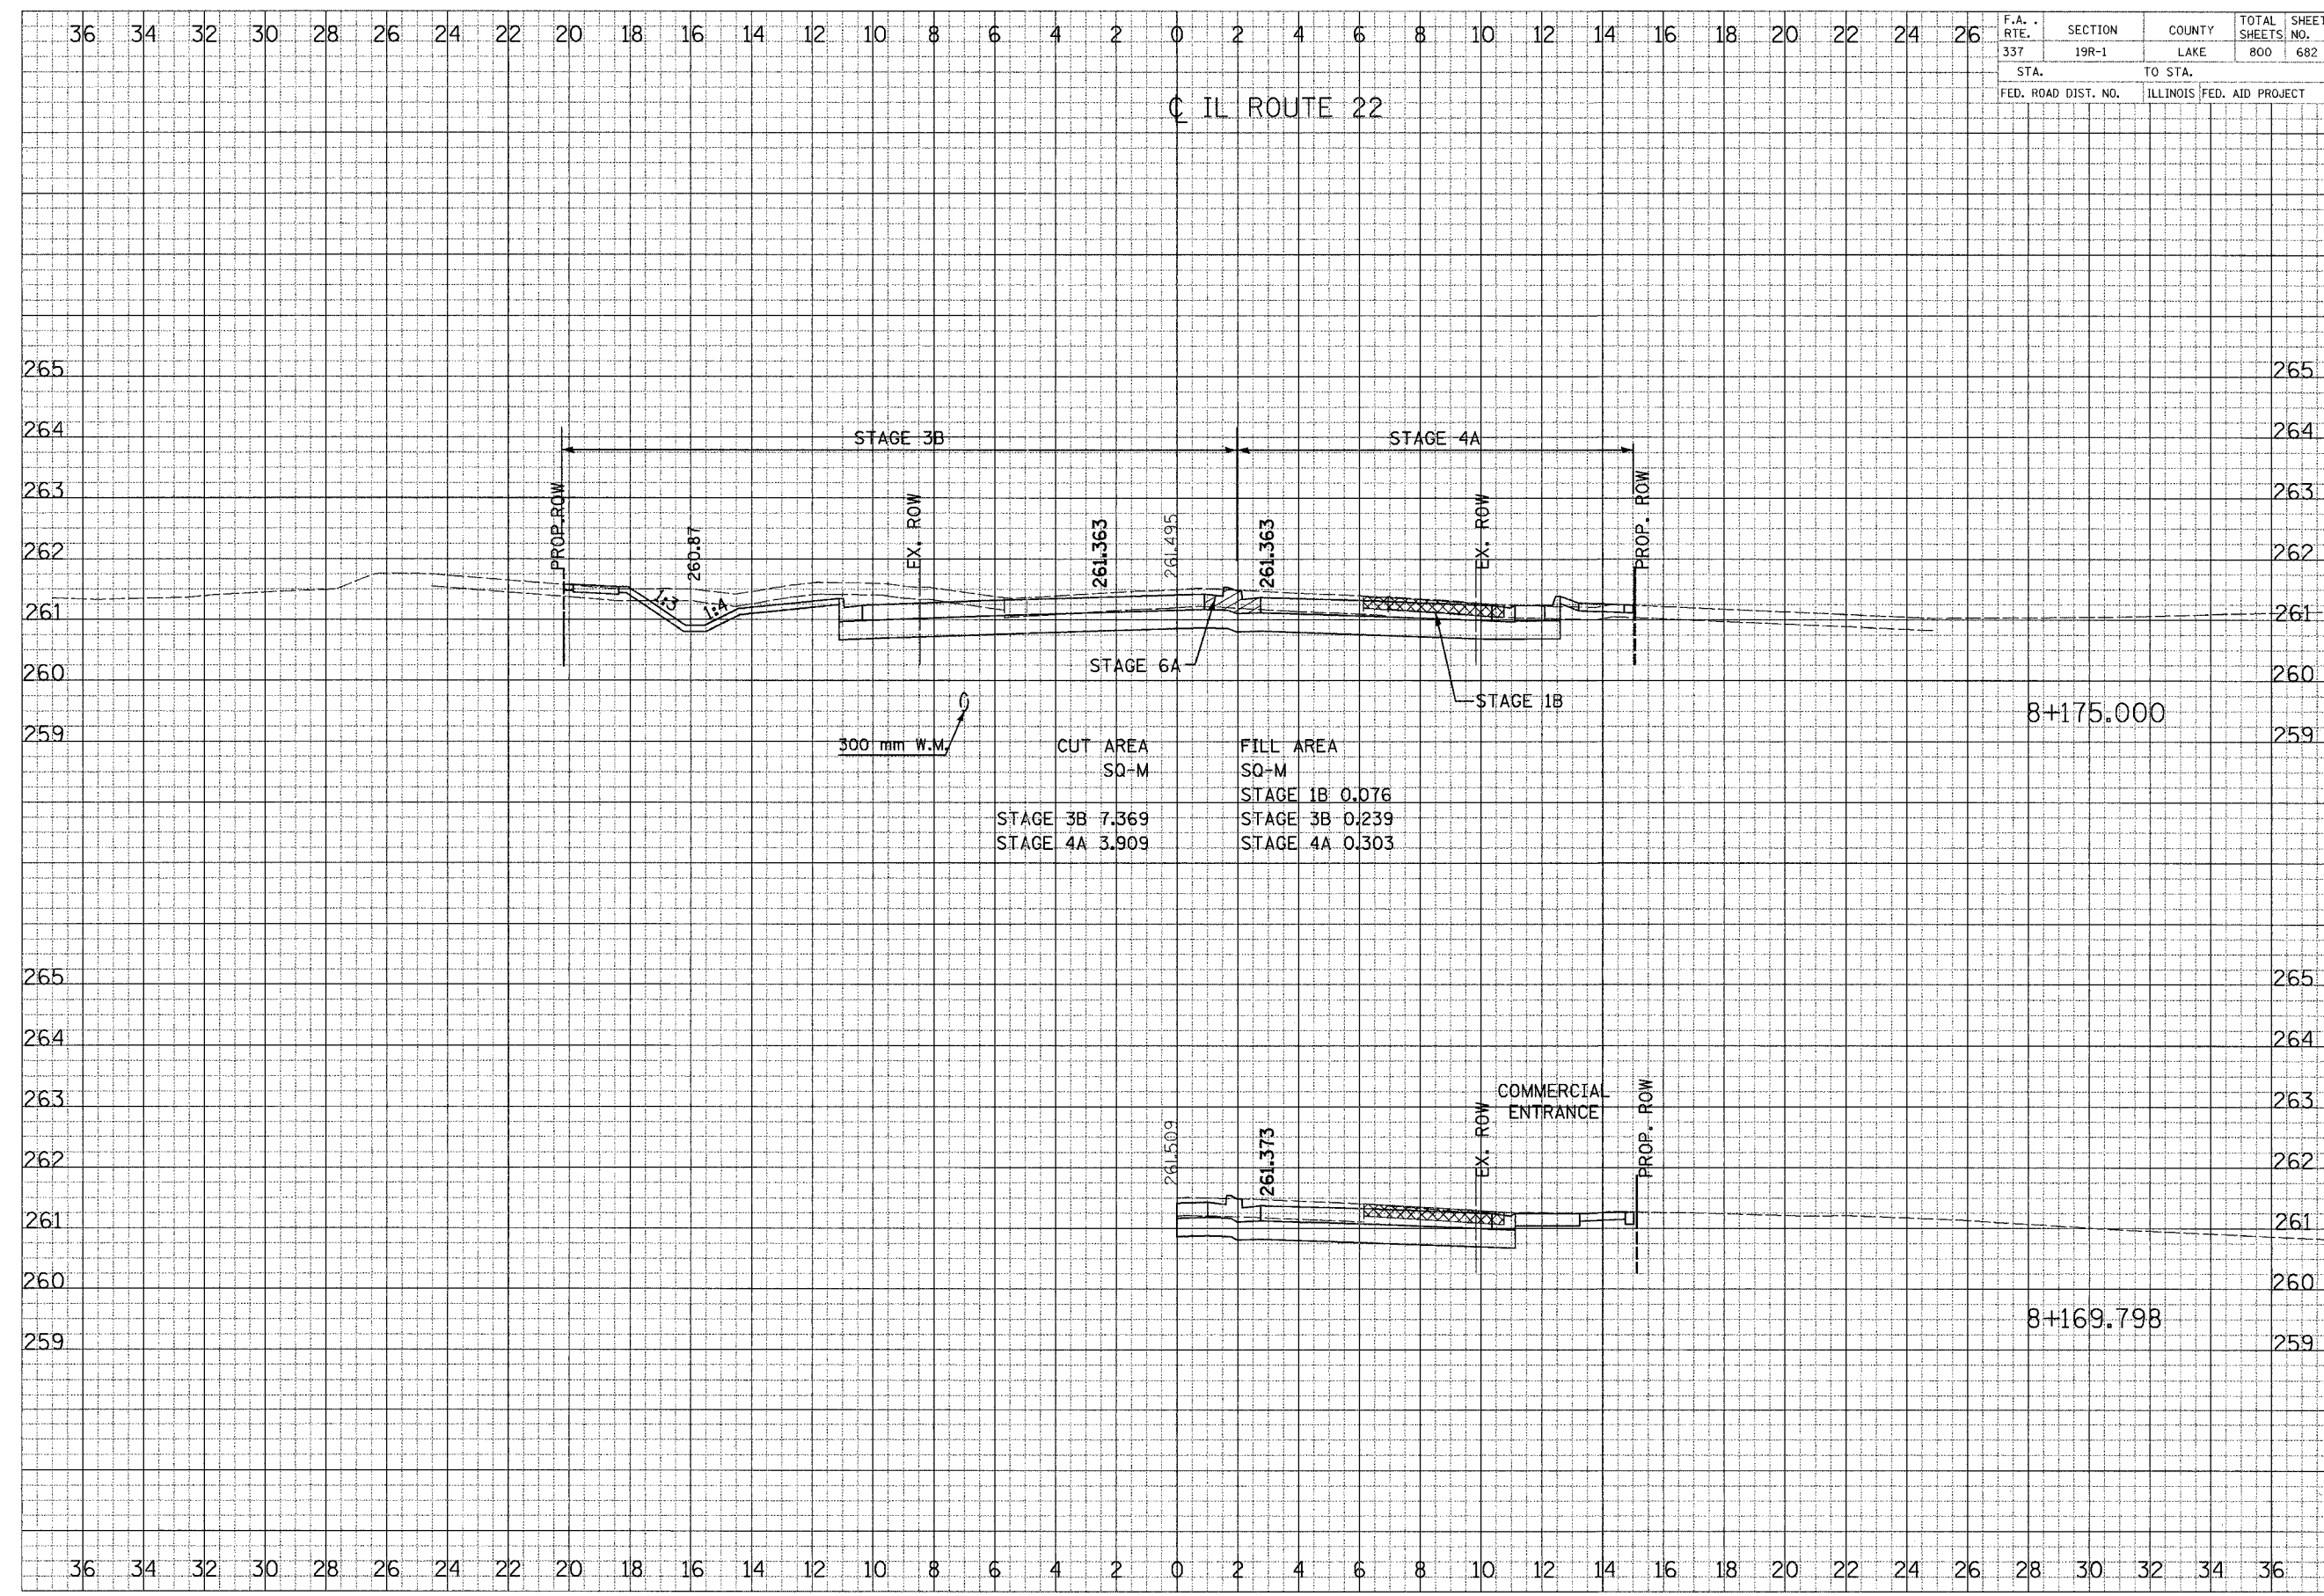

FINAL	DATE
BY	
PLOTTED	
TOPPLATE	
AREAS CHECKED	

ORIGINAL	DATE
BY	
PLOTTED	
TOPPLATE	
AREAS CHECKED	